

130 120 110 100 90 80 70 60 50 40 30 20 10 0 10 20 30 40 50 60 70 80 90 100 110 120 130

F.A.P. RTE.	SECTION	COUNTY	TOTAL SHEETS	SHEET NO.
774	*	EFFINGHAM	344	178
STA. 986+00.00 TO STA. 987+00.00		FED. ROAD DIST. NO. 7 ILLINOIS FED. AID PROJECT		
*107WRS-1, 107BY, 107BY-1 & 107B-2				
CONTRACT NO. 94827				
STAGE II (LT)			STAGE I (RT)	

DATE	BY


  

DATE	BY

DATE	BY


  

DATE	BY

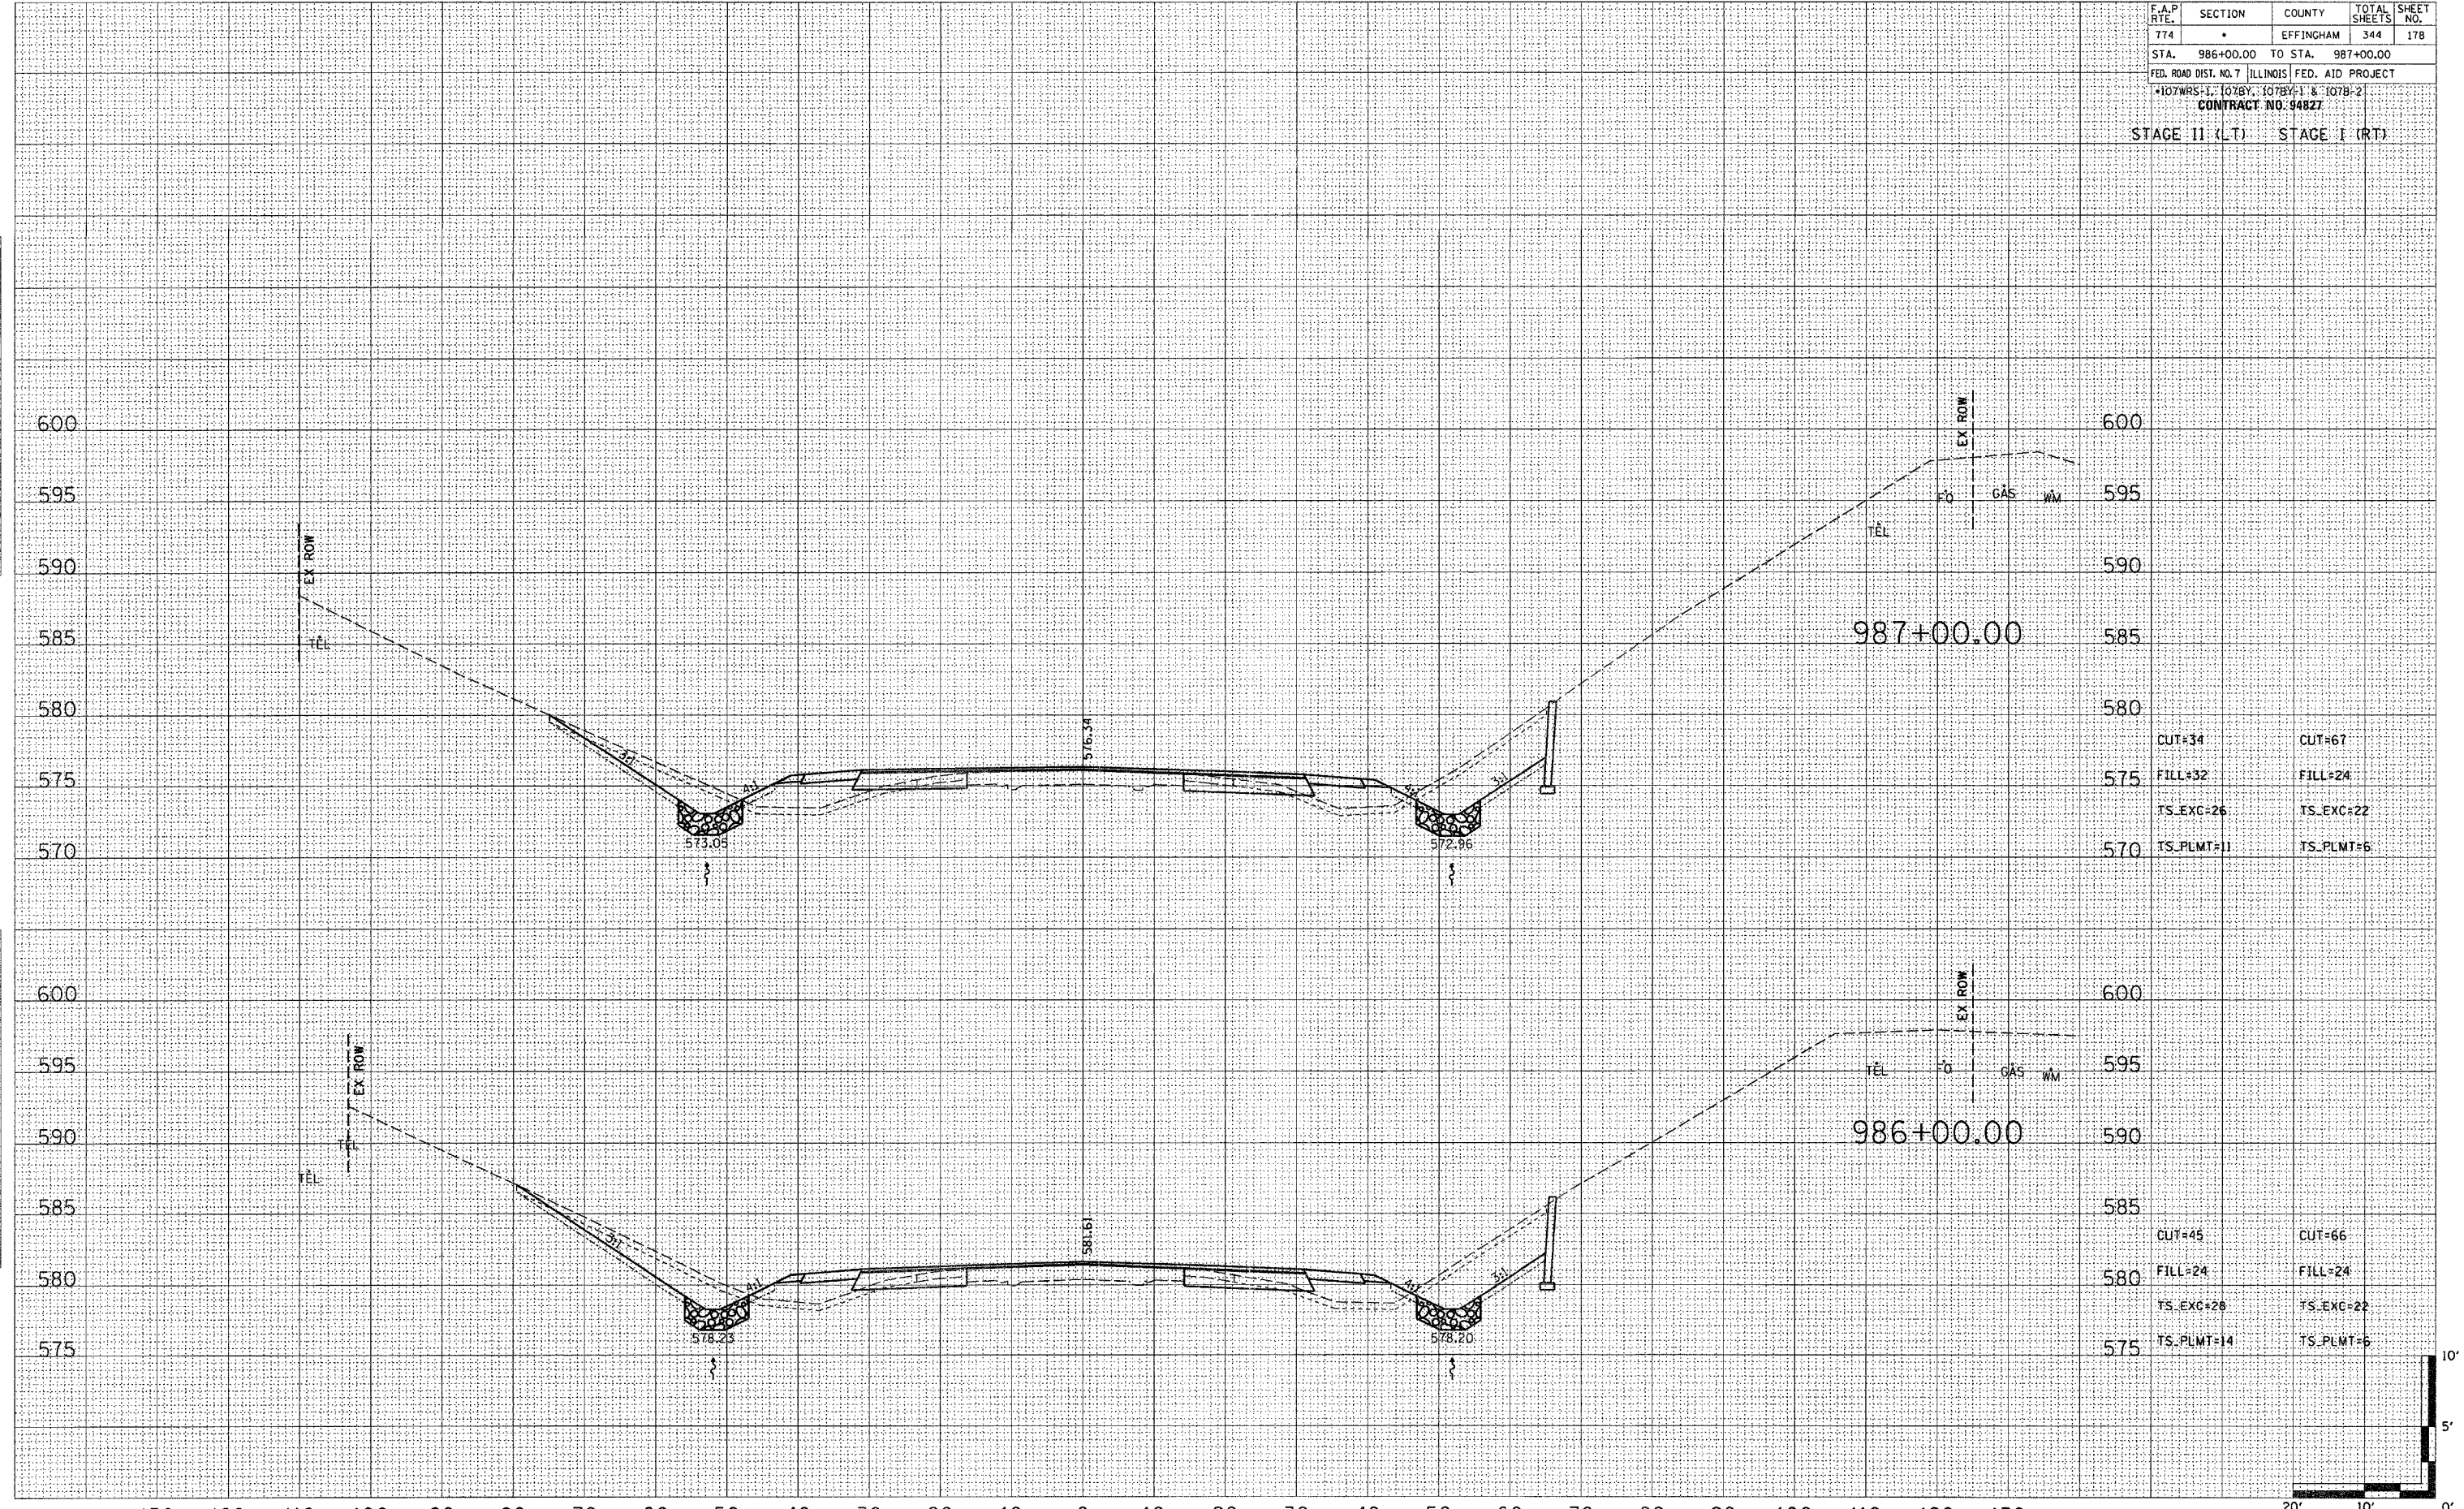

CUT=34	CUT=67
FILL=32	FILL=24
TS_EXC=26	TS_EXC=22
TS_PLMT=11	TS_PLMT=6

CUT=45	CUT=66
FILL=24	FILL=24
TS_EXC=28	TS_EXC=22
TS_PLMT=14	TS_PLMT=6

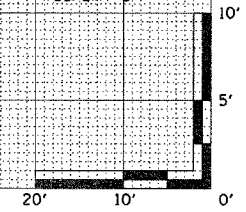

\\unc\bl\meca\_sherts\eg\3/21/2004 9:05:46 AM