


130 120 110 100 90 80 70 60 50 40 30 20 10 0 10 20 30 40 50 60 70 80 90 100 110 120 130

F.A.P. RT#	SECTION	COUNTY	TOTAL SHEETS	SHEET NO.
774	*	EFFINGHAM	344	182
STA. 996+00.00 TO STA. 998+00.00				
FED. ROAD DIST. NO. 7 (ILLINOIS) FED. AID PROJECT				
*107WRS-1, 107BY, 107BY-1 & 107B-2				
CONTRACT NO. 94827				
STAGE II (LT)		STAGE I (RT)		


DATE	BY
DATE	BY
DATE	BY
DATE	BY

DATE	BY
DATE	BY
DATE	BY
DATE	BY

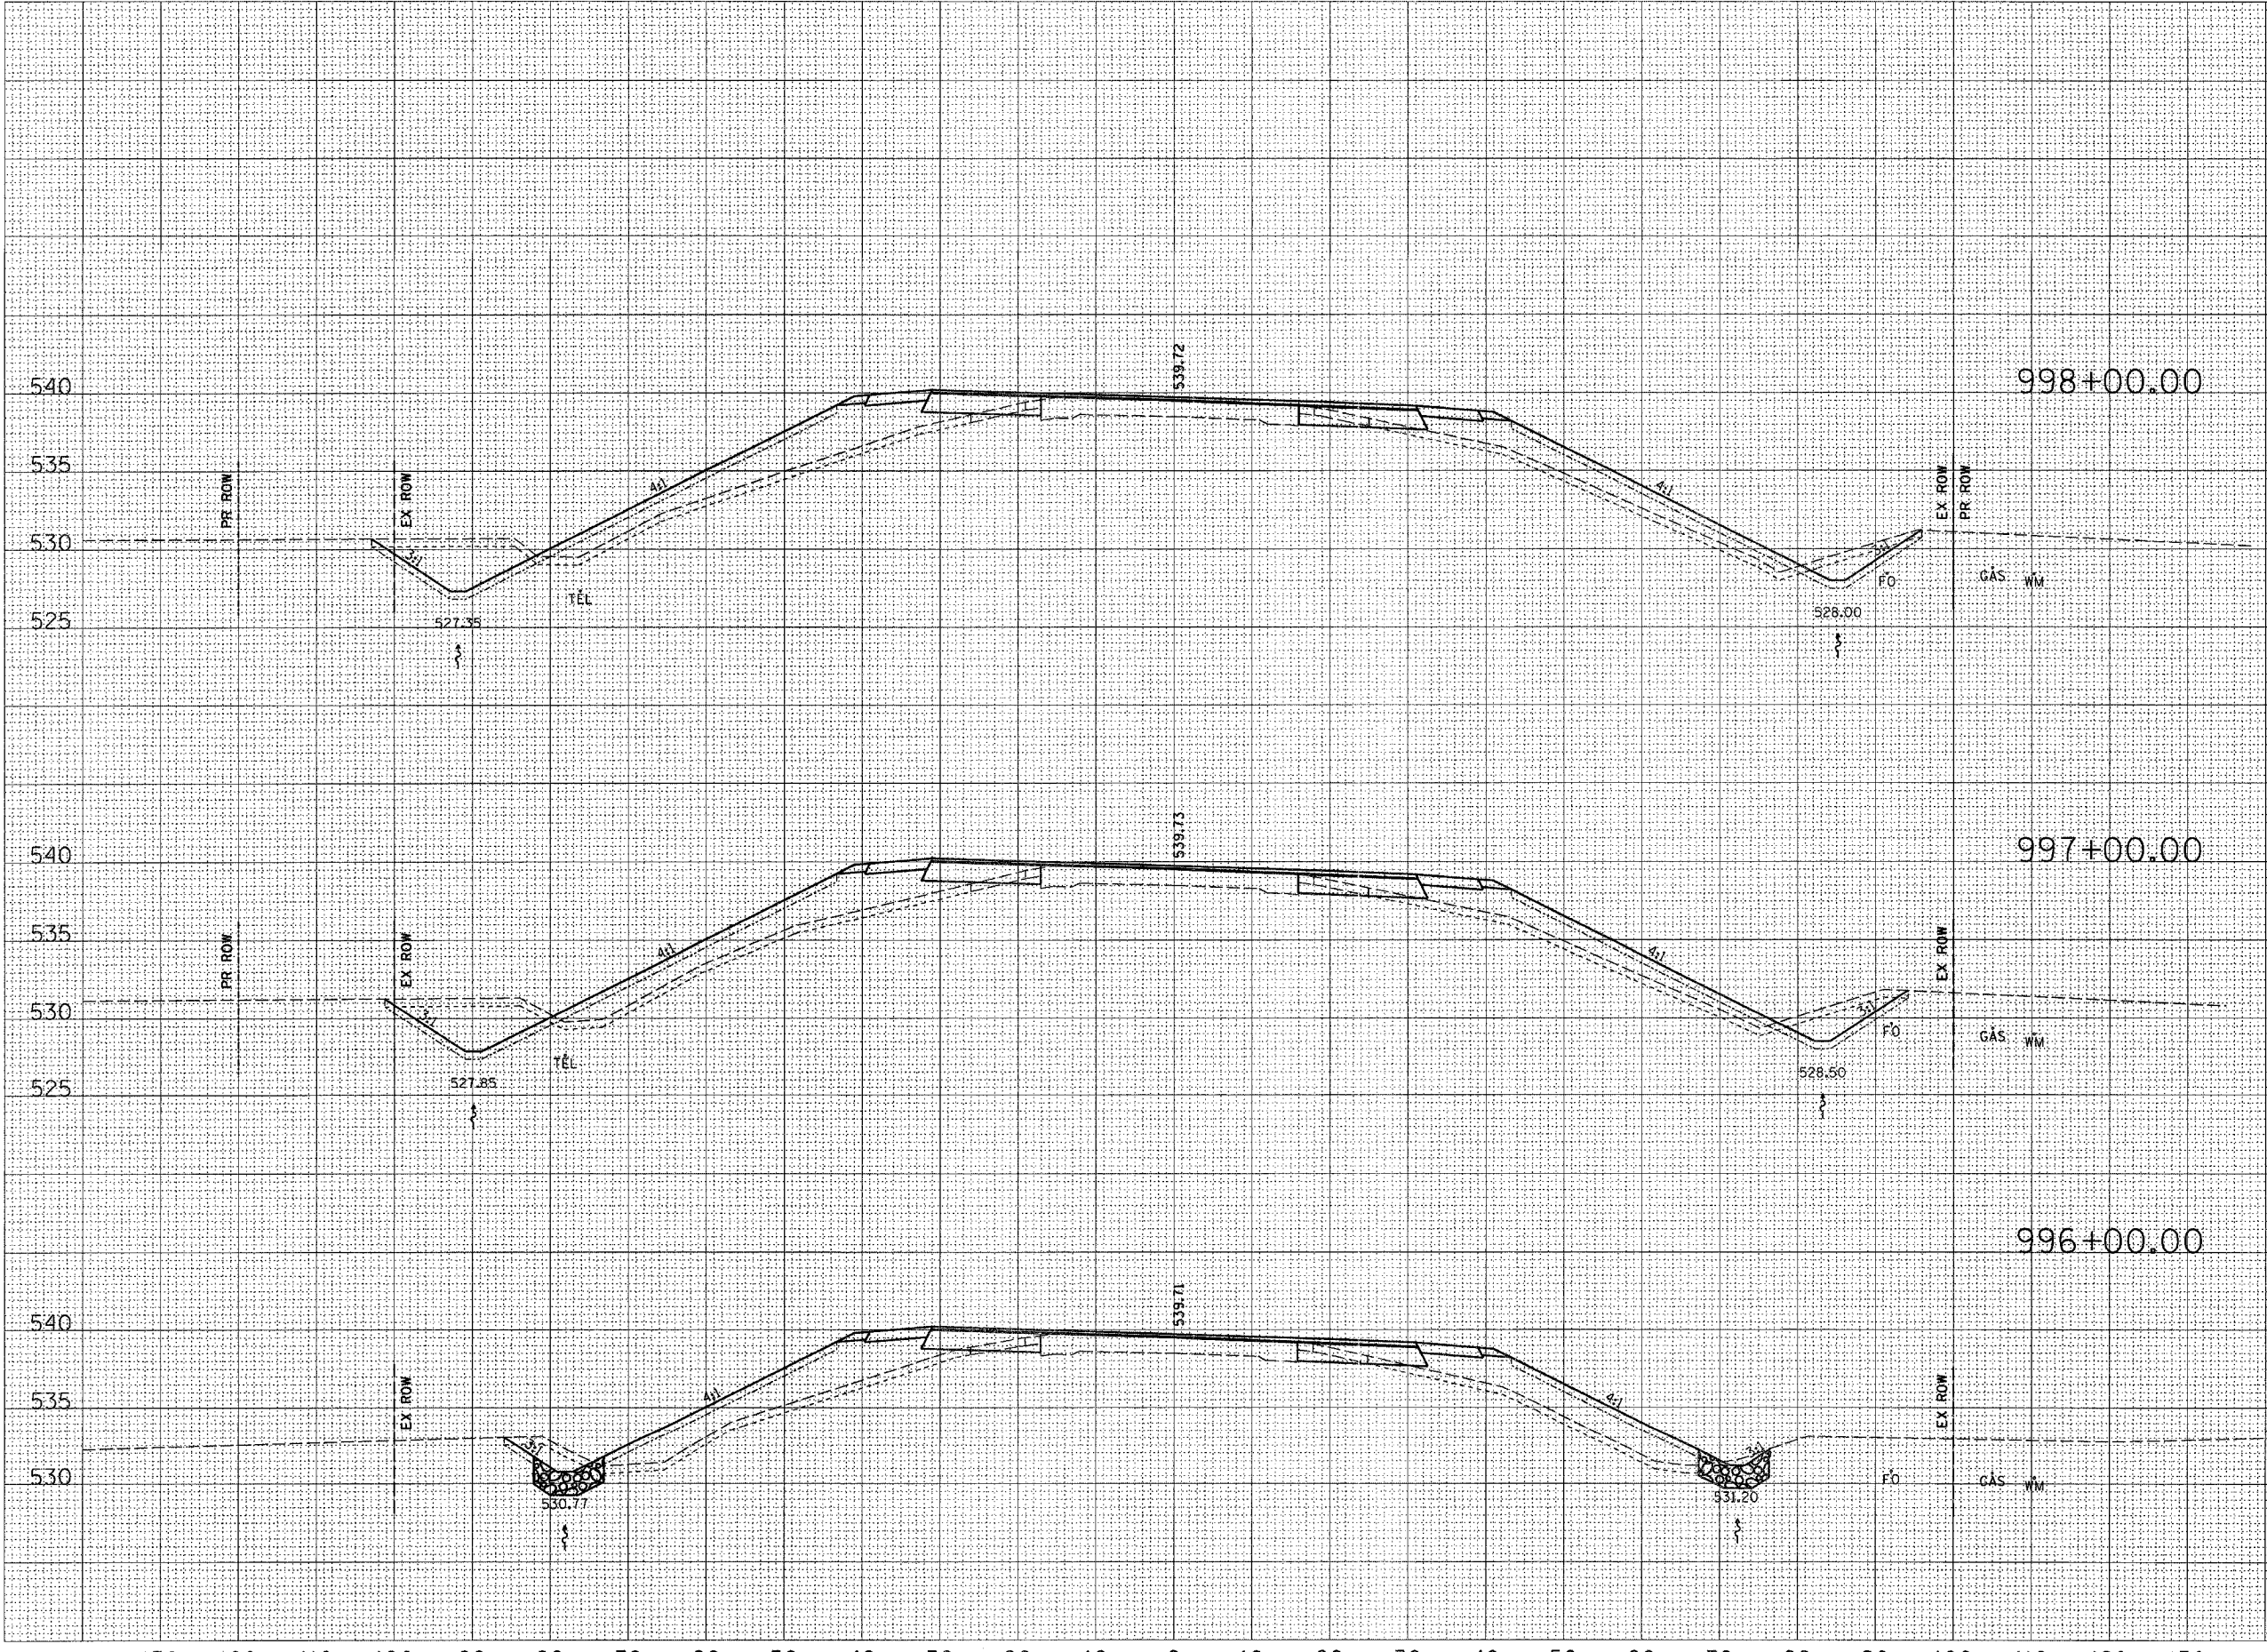

CUT=46	CUT=23
FILL=107	FILL=72
TS_EXC=38	TS_EXC=35
TS_PLMT=30	TS_PLMT=26
CUT=47	CUT=29
FILL=96	FILL=66
TS_EXC=38	TS_EXC=35
TS_PLMT=29	TS_PLMT=25
CUT=13	CUT=7
FILL=97	FILL=77
TS_EXC=30	TS_EXC=26
TS_PLMT=17	TS_PLMT=12

130 120 110 100 90 80 70 60 50 40 30 20 10 0 10 20 30 40 50 60 70 80 90 100 110 120 130

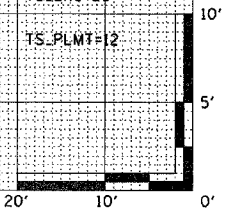

C:\Users\james\Documents\Sheet 18.dwg 3/27/2008 9:35:44 AM