


130 120 110 100 90 80 70 60 50 40 30 20 10 0 10 20 30 40 50 60 70 80 90 100 110 120 130

F.A.P. RTE.	SECTION	COUNTY	TOTAL SHEETS	SHEET NO.
774	*	EFFINGHAM	344	183
STA. 999+00.00 TO STA. 1001+00.00				
FED. ROAD DIST. NO. 7 ILLINOIS FED. AID PROJECT				
*107WRS-1, 107BY, 107BY-1 & 107B-2				
CONTRACT NO. 94827				

STAGE II (LT) STAGE I (RT)

BY	DATE

BY	DATE

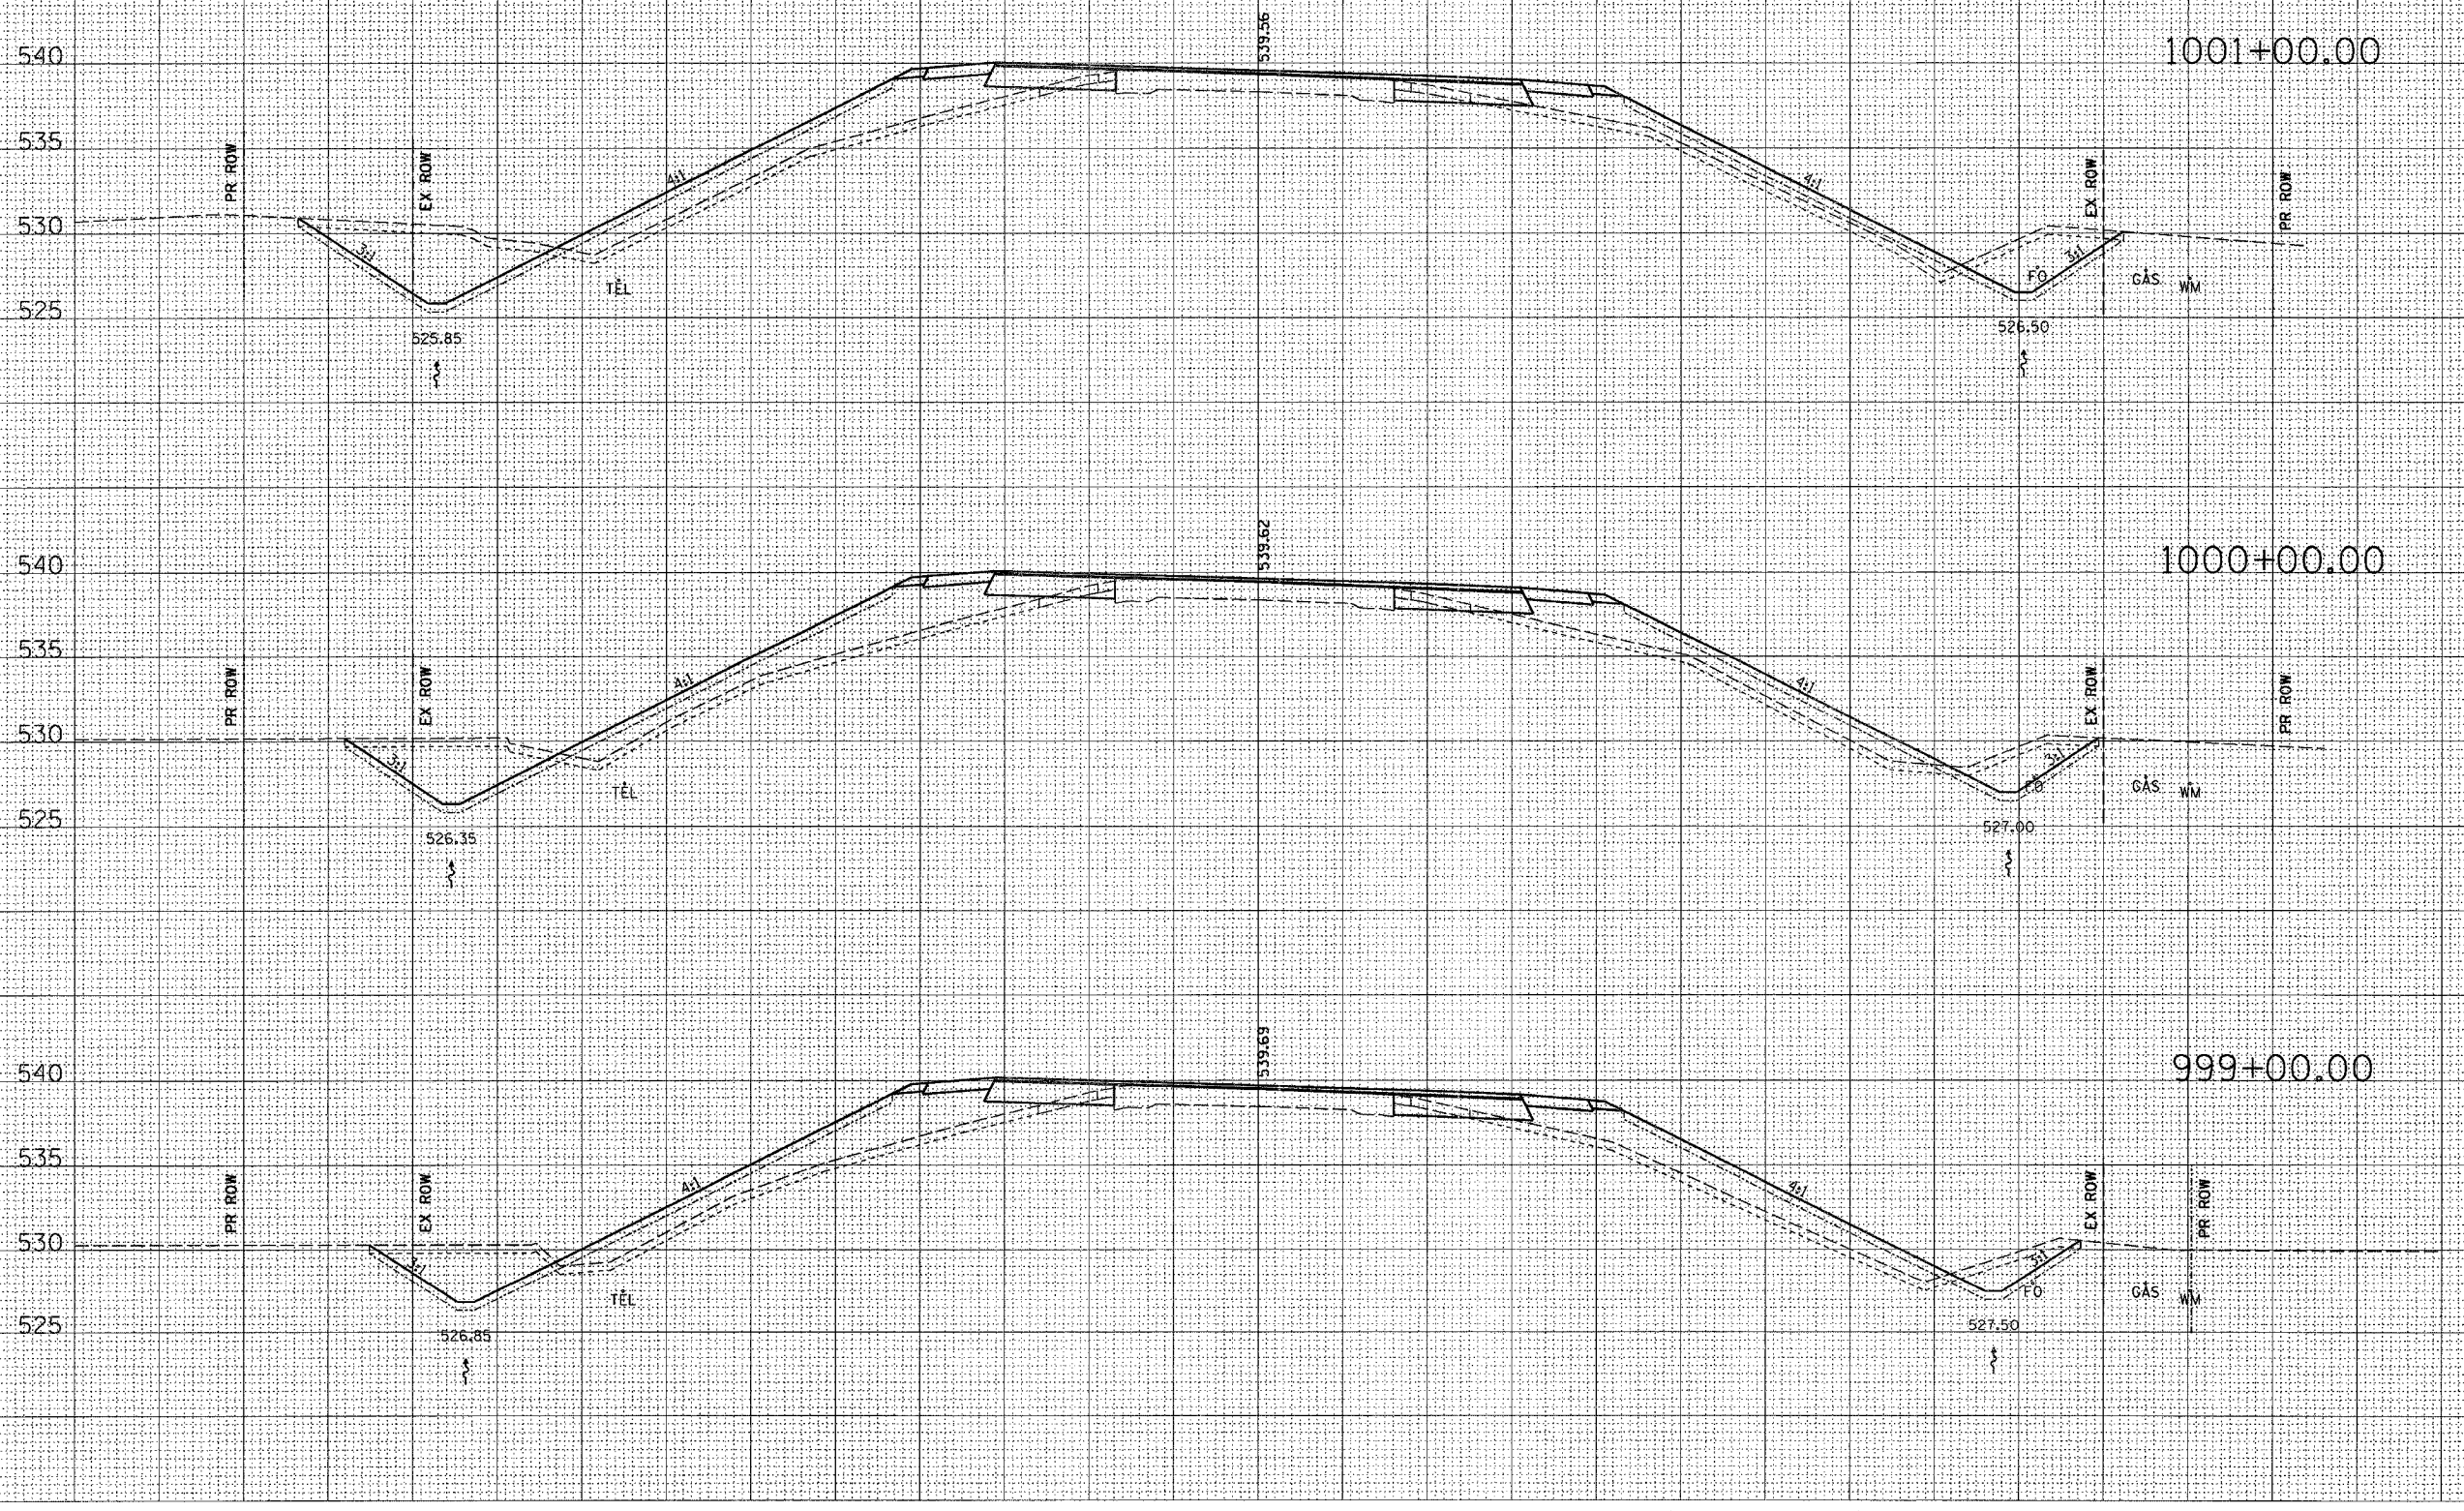

CUT=80	CUT=45
FILL=100	FILL=56
TS_EXC=44	TS_EXC=38
TS_PLMT=35	TS_PLMT=30

CUT=56	CUT=0
FILL=104	FILL=0
TS_EXC=41	TS_EXC=0
TS_PLMT=32	TS_PLMT=0

CUT=49	CUT=26
FILL=104	FILL=87
TS_EXC=40	TS_EXC=36
TS_PLMT=31	TS_PLMT=27

