


130 120 110 100 90 80 70 60 50 40 30 20 10 0 10 20 30 40 50 60 70 80 90 100 110 120 130

F.A.P. RTE.	SECTION	COUNTY	TOTAL SHEETS	SHEET NO.
774		EFFINGHAM	344	192
STA. 1021+00.00 TO STA. 1022+50.00				
FED. ROAD DIST. NO. 7 ILLINOIS FED. AID PROJECT				
107WRS-1, 107BY, 107BY-1 & 107B-2				
CONTRACT NO. 94827				

STAGE II (LT) STAGE I (RT)

DATE: _____
 BY: _____
 SURVEYED: _____
 CHECKED: _____
 NOTE BOOK NO.: _____
 TEMPLATE NO.: _____
 AREAS CHECKED: _____

DATE: _____
 BY: _____
 SURVEYED: _____
 CHECKED: _____
 NOTE BOOK NO.: _____
 TEMPLATE NO.: _____
 AREAS CHECKED: _____

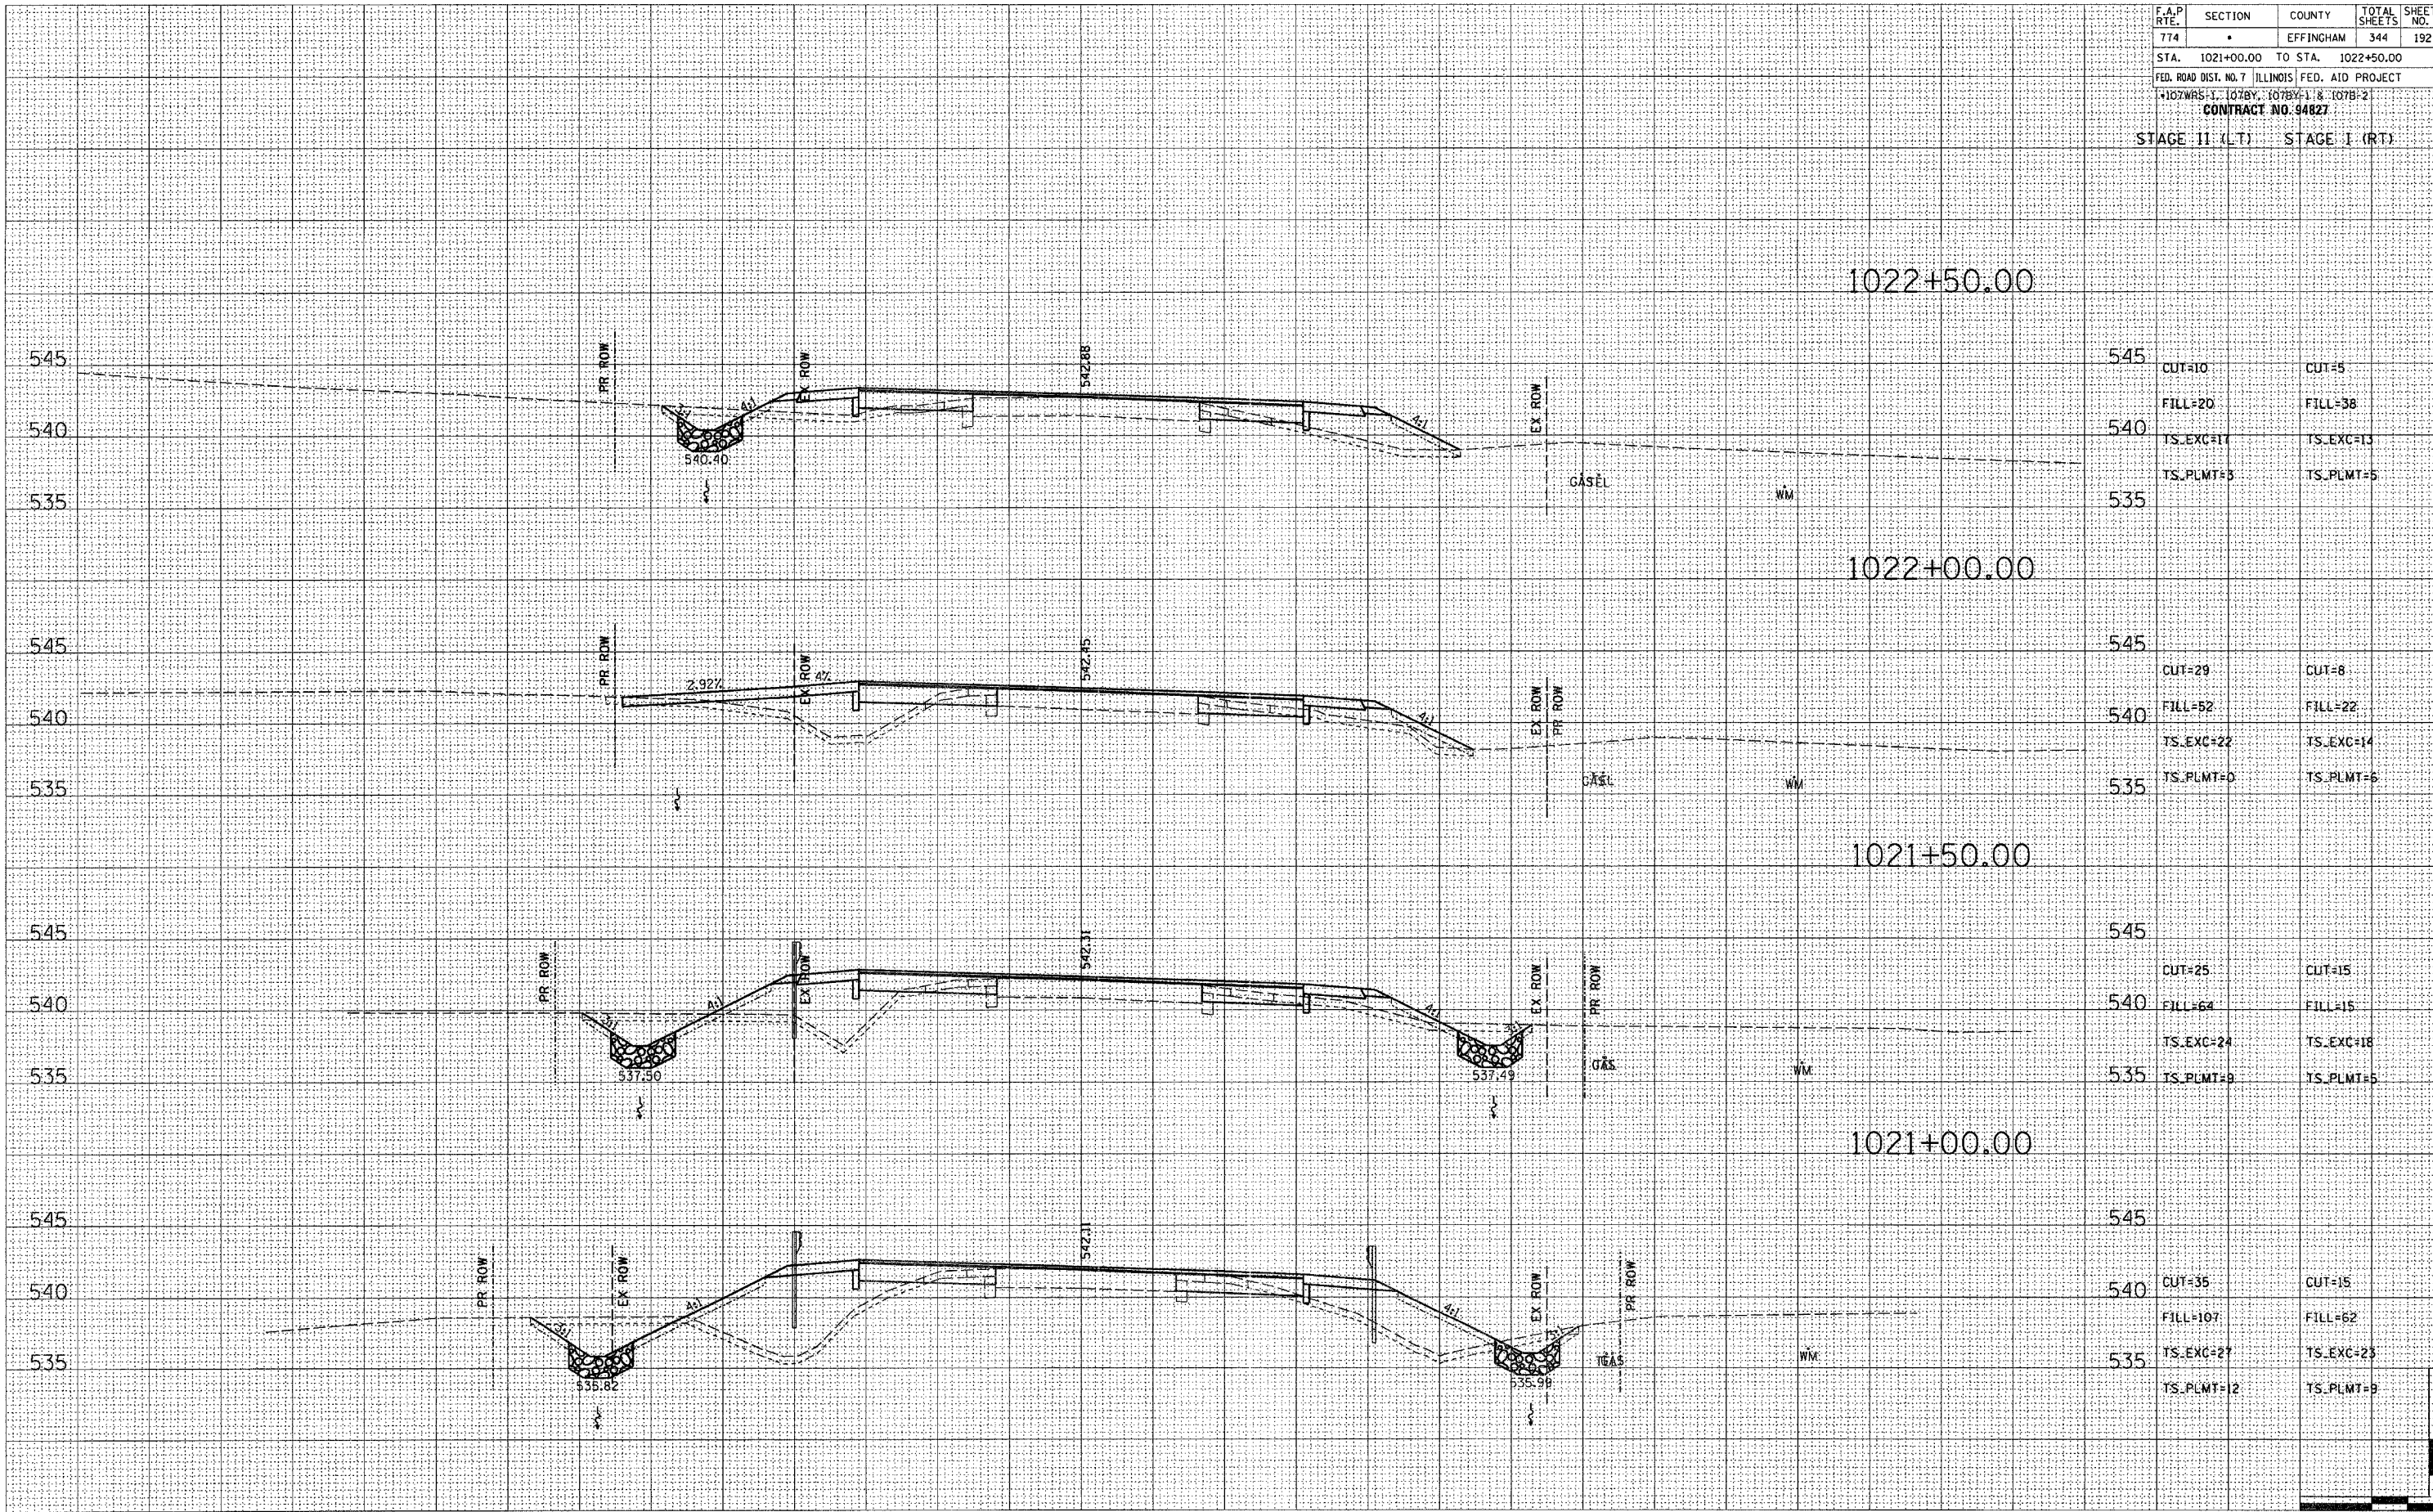

545	CUT=10	CUT=5
540	FILL=20	FILL=38
535	TS_EXC=17	TS_EXC=13
	TS_PLMT=3	TS_PLMT=5
545	CUT=29	CUT=8
540	FILL=52	FILL=22
535	TS_EXC=22	TS_EXC=14
	TS_PLMT=0	TS_PLMT=6
545	CUT=25	CUT=15
540	FILL=64	FILL=15
535	TS_EXC=24	TS_EXC=18
	TS_PLMT=9	TS_PLMT=5
545	CUT=35	CUT=15
540	FILL=107	FILL=62
535	TS_EXC=27	TS_EXC=23
	TS_PLMT=12	TS_PLMT=9

