



130 120 110 100 90 80 70 60 50 40 30 20 10 0 10 20 30 40 50 60 70 80 90 100 110 120 130

F.A.P. RTE.	SECTION	COUNTY	TOTAL SHEETS	SHEET NO.
774		EFFINGHAM	344	197
STA. 1027+50.00 TO STA. 1028+00.00				
FED. ROAD DIST. NO. 7 ILLINOIS FED. AID PROJECT				
#107WRS-1, 107BY, 107BY-1 & 107B-2				
CONTRACT NO. 94827				

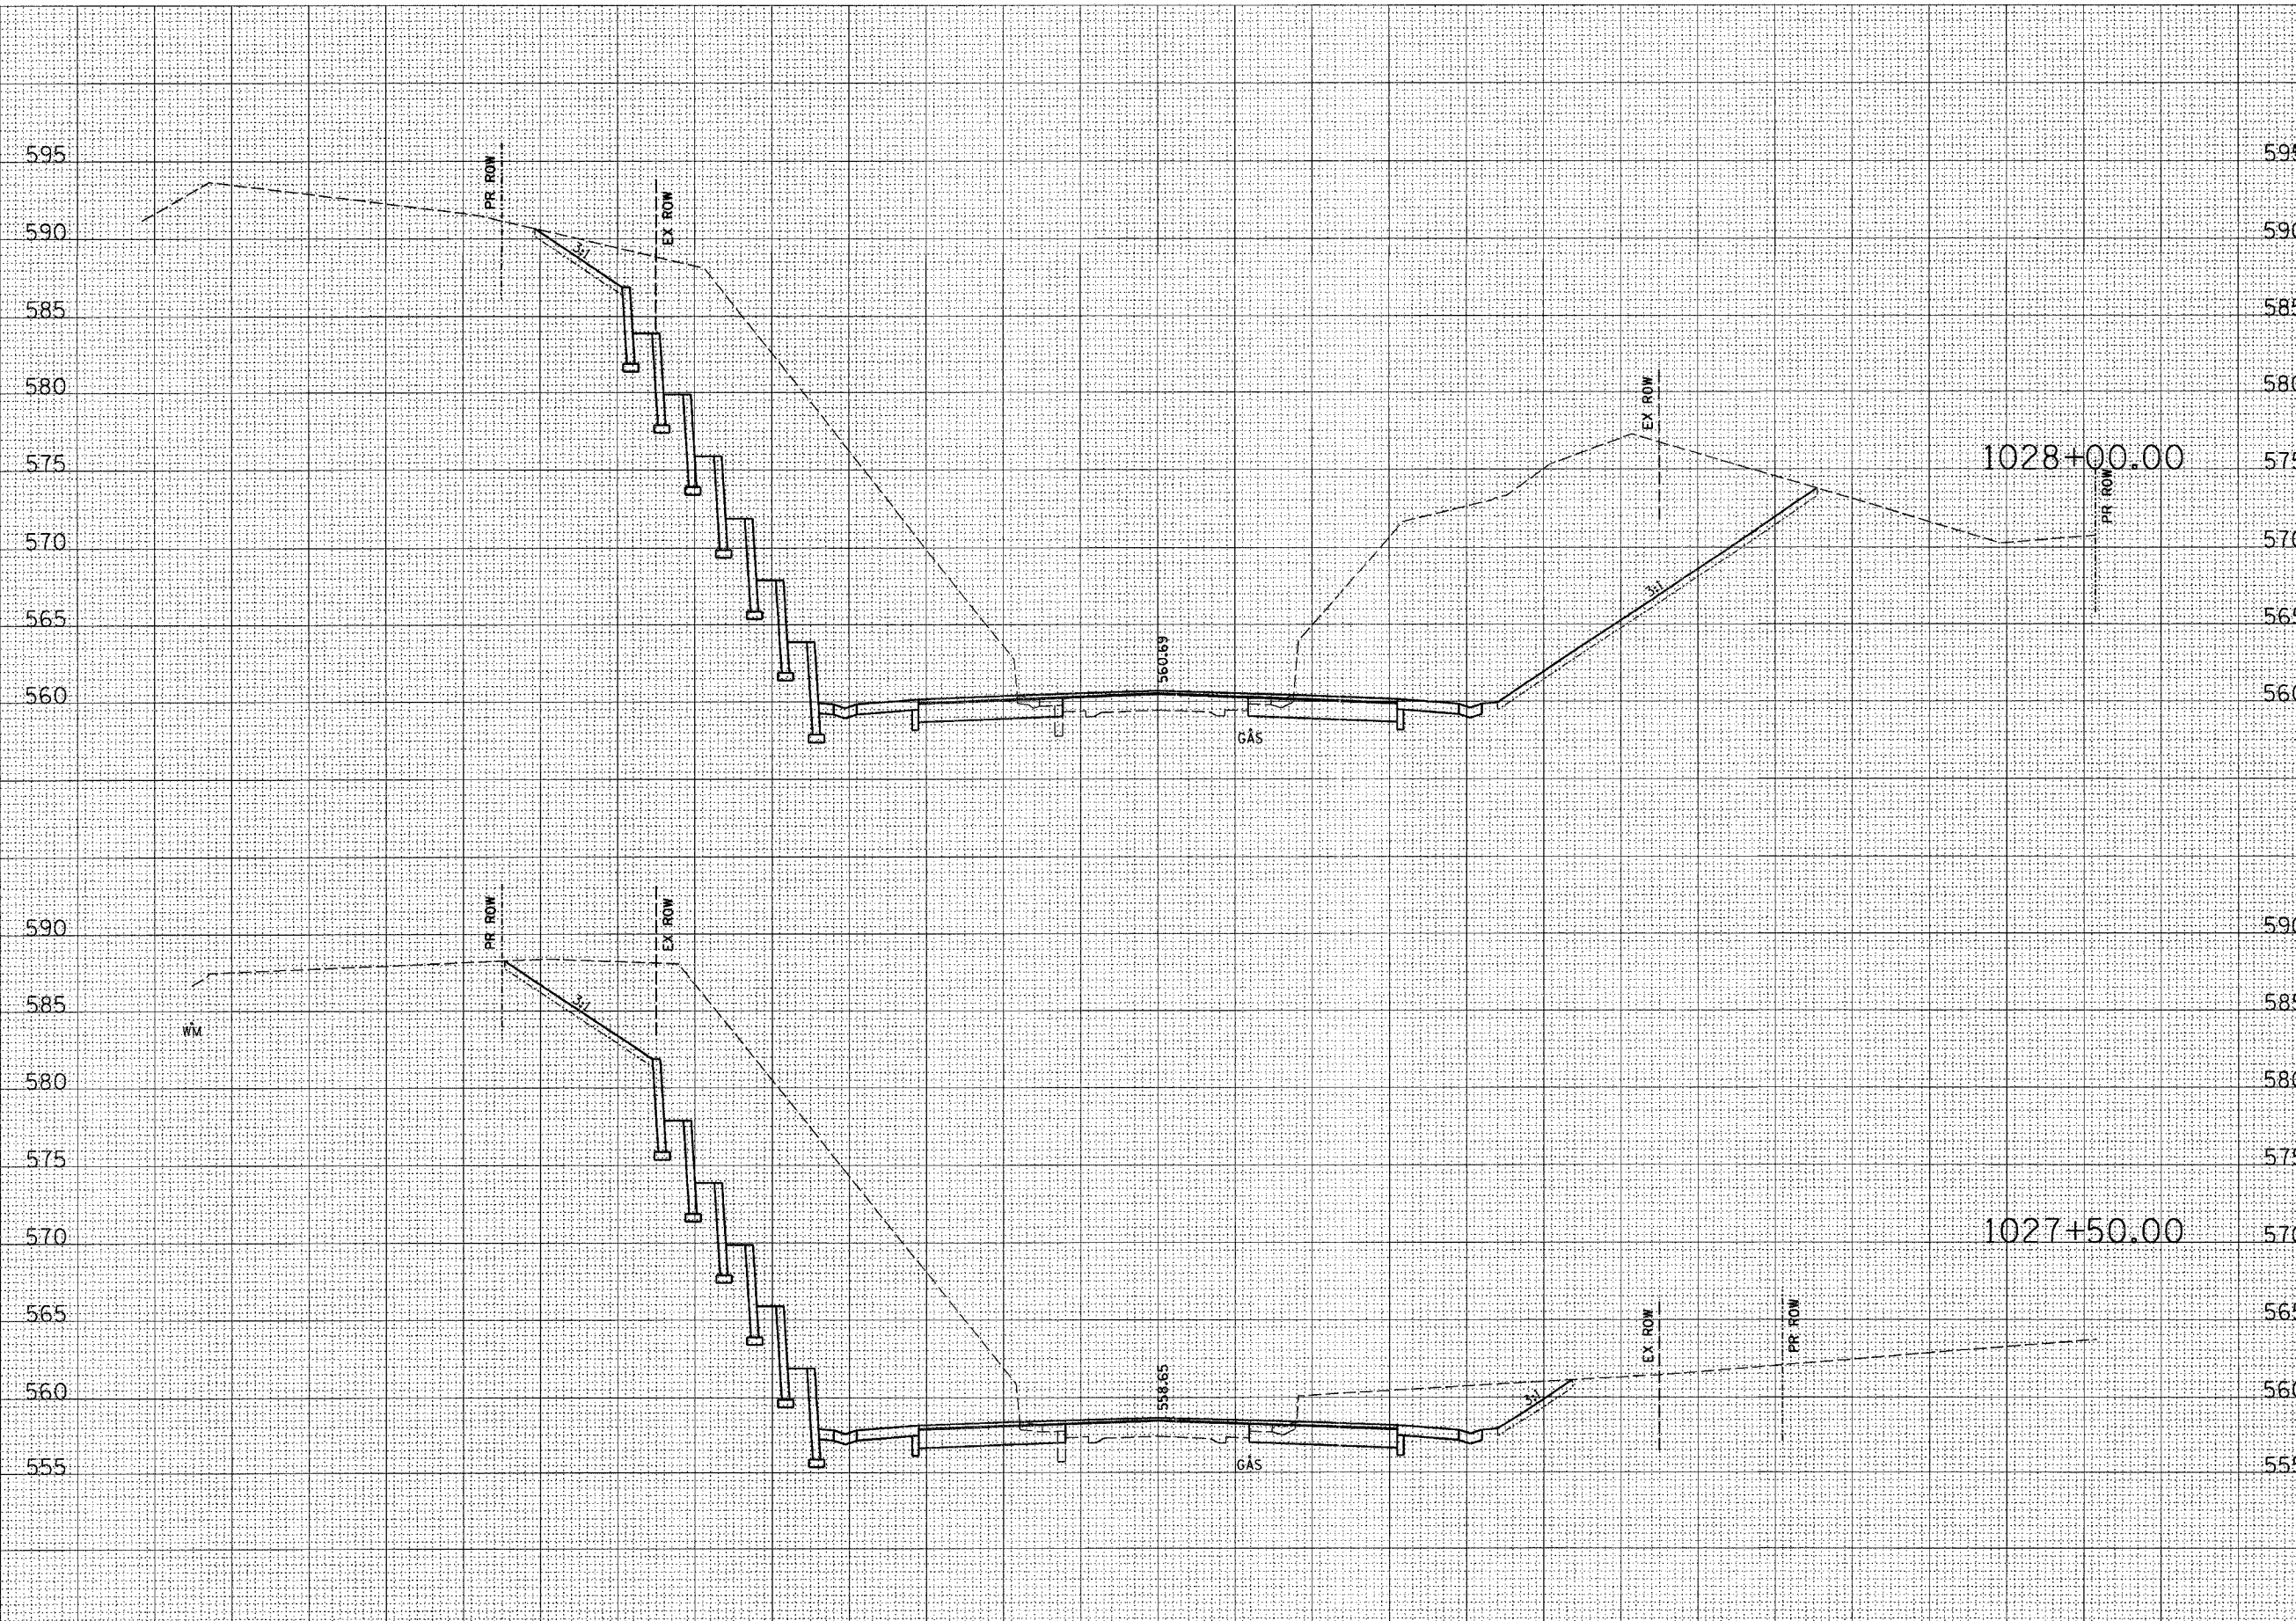

595	STAGE II (LT)	STAGE I (RT)
590		
585		
580		
575		
570		
565	CUT=657	CUT=667
560	FILL=0	FILL=0
	TS_EXC=0	TS_EXC=0
	TS_PLMT=5	TS_PLMT=21

590		
585		
580		
575		
570		
565	CUT=698	CUT=114
560	FILL=0	FILL=0
555	TS_EXC=0	TS_EXC=0
	TS_PLMT=10	TS_PLMT=5

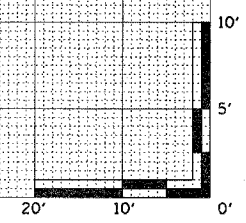

FINAL SURVEY BY DATE
 SURVEYED BY DATE
 CHECKED BY DATE
 NOTE BOOK NO.
 AREAS CHECKED

ORIGINAL SURVEY BY DATE
 SURVEYED BY DATE
 CHECKED BY DATE
 NOTE BOOK NO.
 AREAS CHECKED