


130 120 110 100 90 80 70 60 50 40 30 20 10 0 10 20 30 40 50 60 70 80 90 100 110 120 130


F.A.P. RTE.	SECTION	COUNTY	TOTAL SHEETS	SHEET NO.
774	.	EFFINGHAM	344	199
STA. 1029+50.00		TO STA. 1030+00.00		
FED. ROAD DIST. NO. 7 ILLINOIS FED. AID PROJECT				
#107WRS-1, 107BY, 107BY-1 & 107B-2				
CONTRACT NO. 94827				
STAGE II (LT.)		STAGE I (RT.)		

FINAL SURVEY
 SURVEYED _____
 CHECKED _____
 DATE _____
 NO. _____

ORIGINAL SURVEY
 SURVEYED _____
 CHECKED _____
 DATE _____
 NO. _____

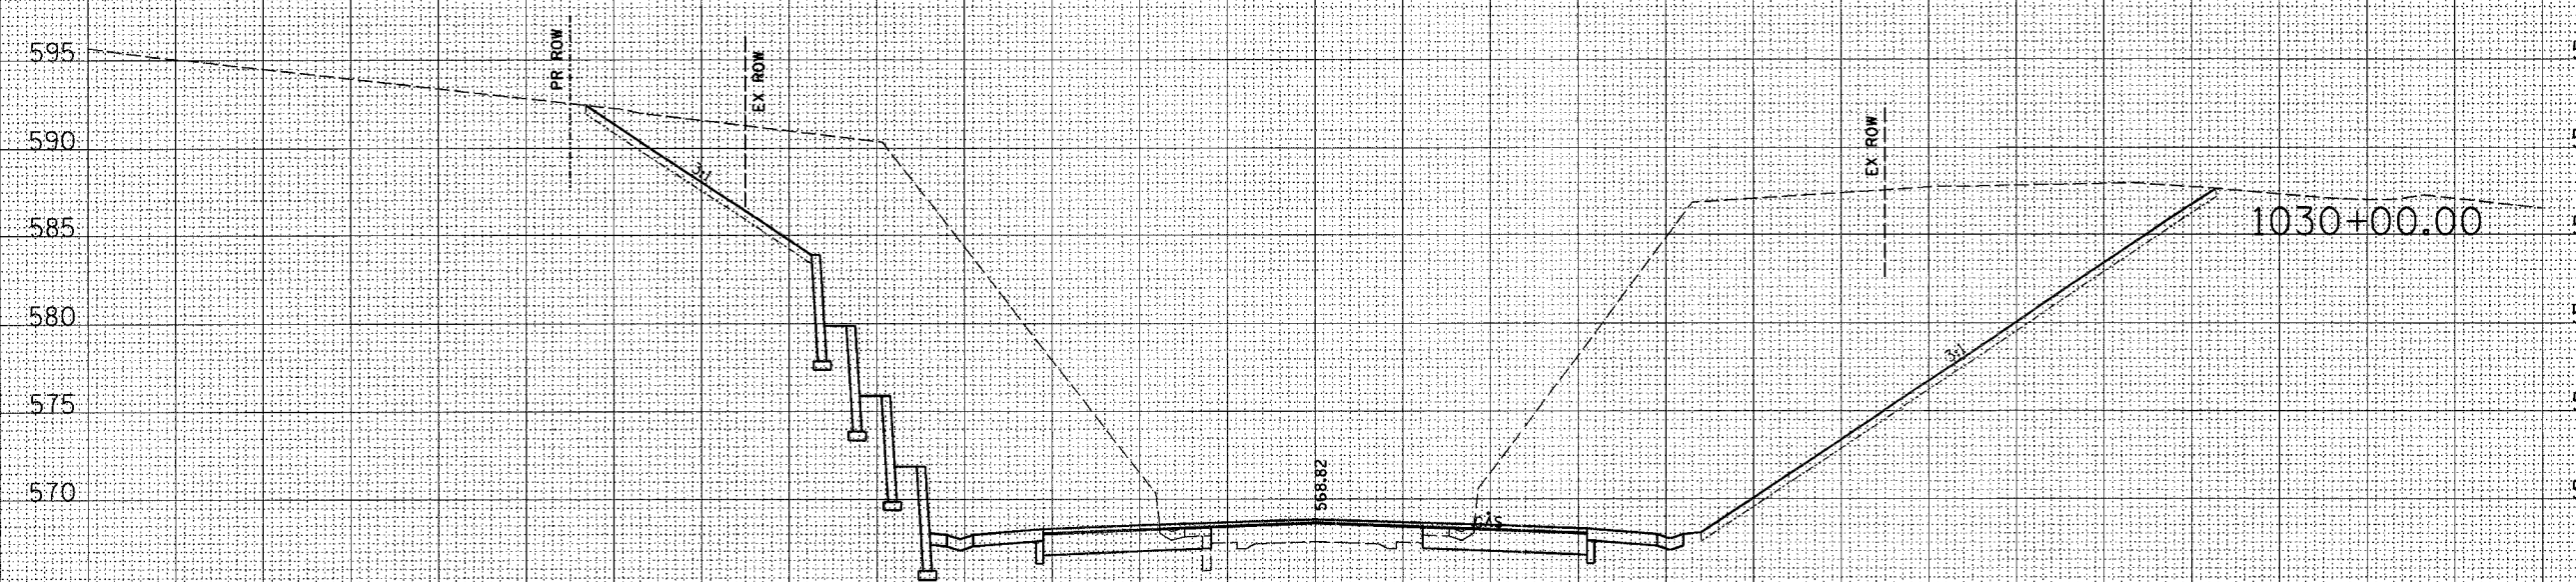


CUT=610	CUT=909
FILL=0	FILL=0
TS_EXC=0	TS_EXC=0
TS_PLMT=13	TS_PLMT=28

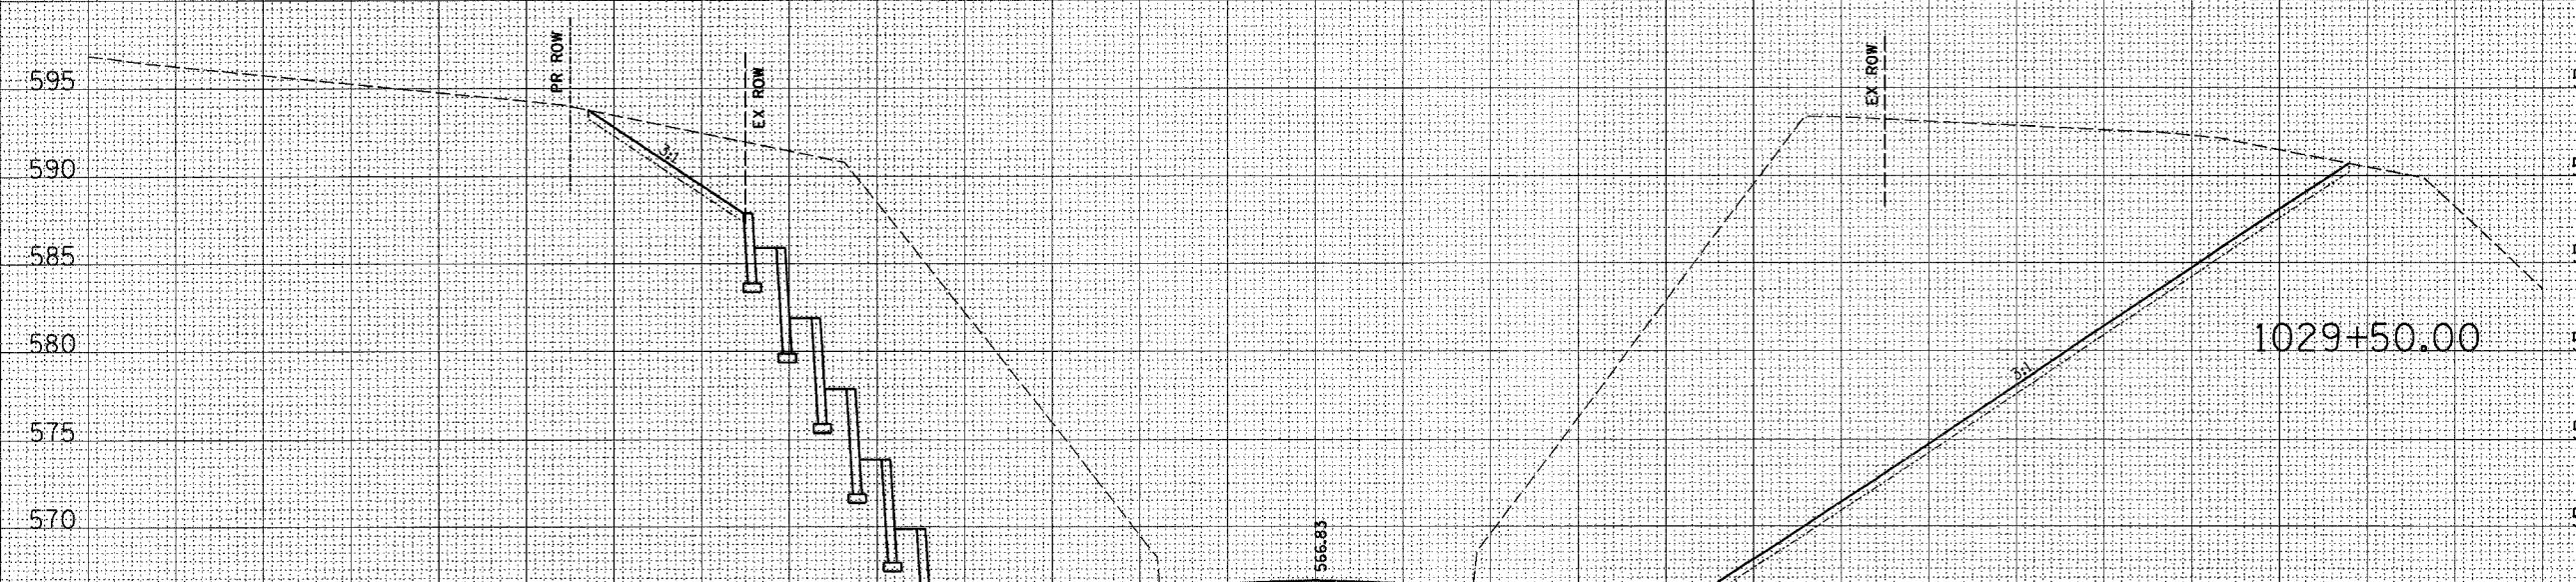

CUT=629	CUT=1354
FILL=0	FILL=0
TS_EXC=0	TS_EXC=0
TS_PLMT=9	TS_PLMT=37

130 120 110 100 90 80 70 60 50 40 30 20 10 0 10 20 30 40 50 60 70 80 90 100 110 120 130

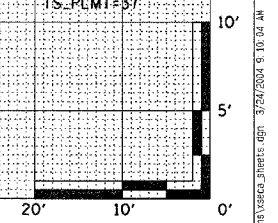

Vertical Scale: 1" = 10'