


130 120 110 100 90 80 70 60 50 40 30 20 10 0 10 20 30 40 50 60 70 80 90 100 110 120 130

F.A.P. RTE.	SECTION	COUNTY	TOTAL SHEETS	SHEET NO.
774		EFFINGHAM	344	201
STA.	1031+50.00	TO STA.	1032+00.00	
FED. ROAD DIST. NO. 7 ILLINOIS FED. AID PROJECT				
*107WRS-1, 107BY, 107BY-1 & 107B-2				
CONTRACT NO. 94827				
STAGE II (L.T.)			STAGE I (R.T.)	

FINAL SURVEY	DATE
SKIPPED	BY
PLOTTED	
NOTE BOOK	
TEMPLATE	
AREAS CHECKED	
NO.	

ORIGINAL SURVEY	DATE
SKIPPED	BY
PLOTTED	
NOTE BOOK	
TEMPLATE	
AREAS CHECKED	
NO.	

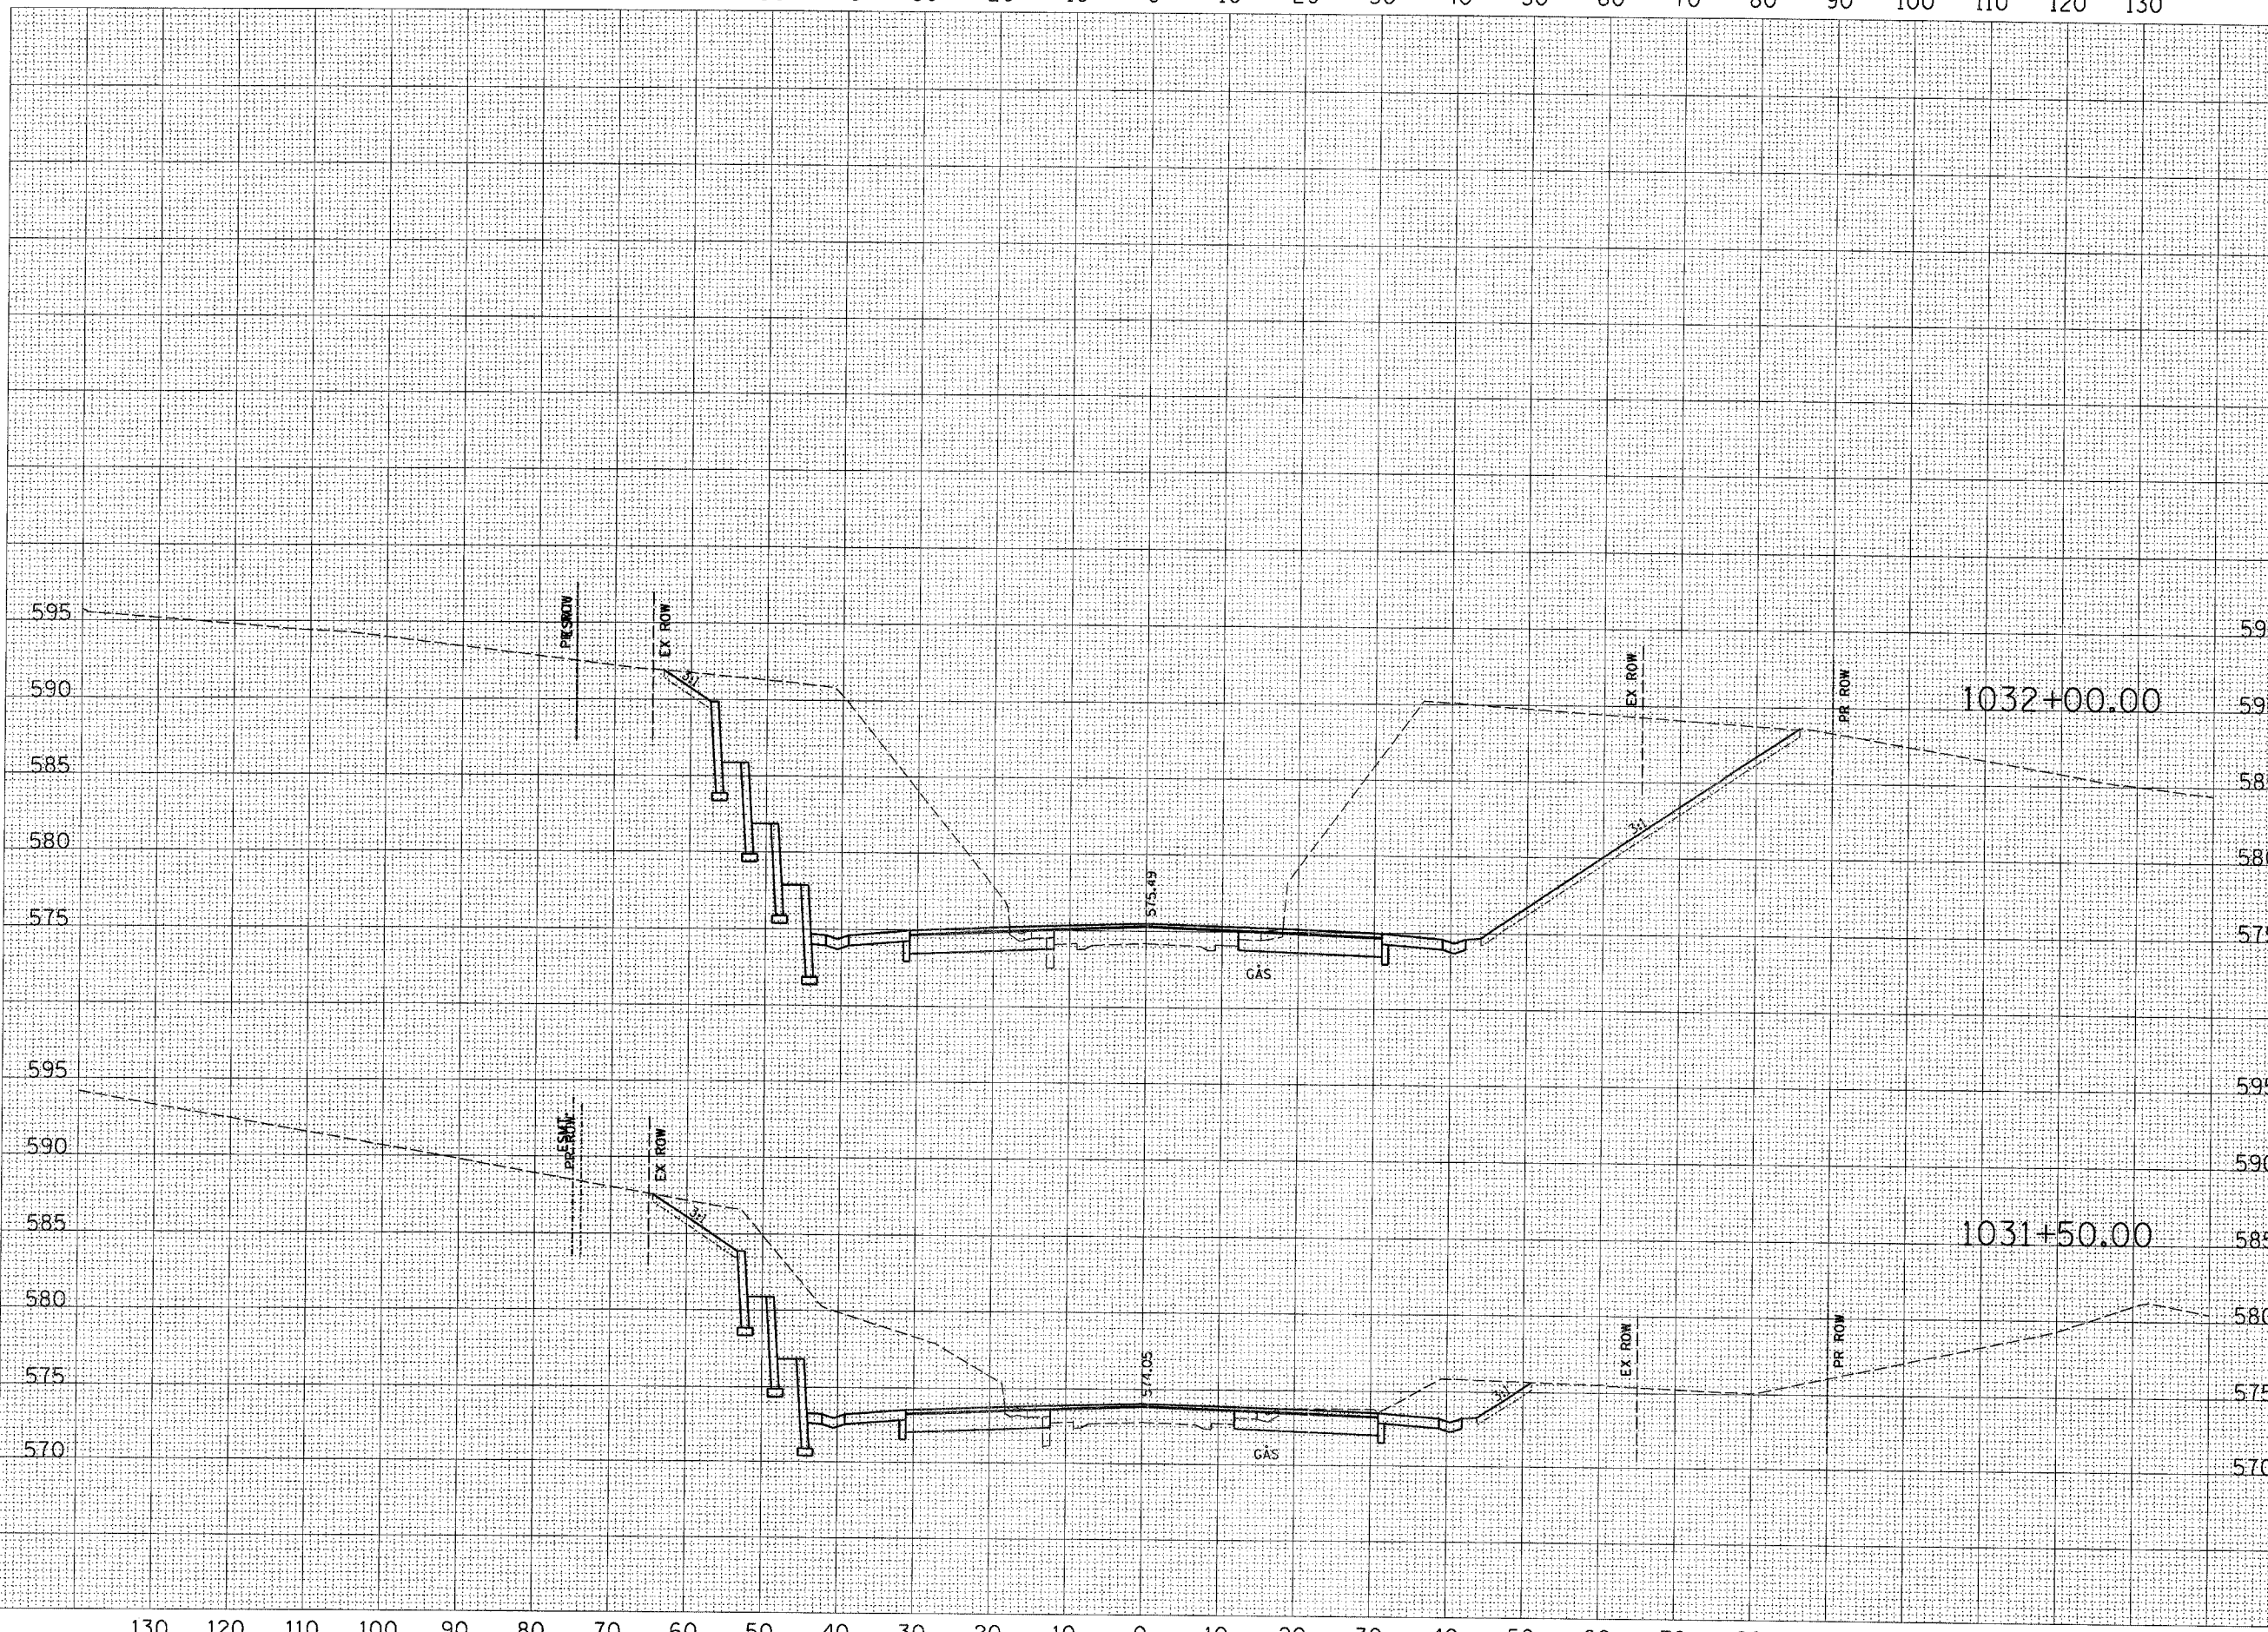

CUT=438	CUT=653
FILL=0	FILL=0
TS_EXC=0	TS_EXC=0
TS_PLMT=3	TS_PLMT=21
CUT=244	CUT=70
FILL=0	FILL=0
TS_EXC=0	TS_EXC=0
TS_PLMT=6	TS_PLMT=4

