


130 120 110 100 90 80 70 60 50 40 30 20 10 0 10 20 30 40 50 60 70 80 90 100 110 120 130

F.A.P. RTE.	SECTION	COUNTY	TOTAL SHEETS	SHEET NO.
774	*	EFFINGHAM	344	203
STA. 1033+50.00 TO STA. 1034+00.00				
FED. ROAD DIST. NO. 7 ILLINOIS FED. AID PROJECT				
*107WRS-1, 107BY, 107BY-1 & 107B-2				
CONTRACT NO. 94827				

BY	DATE
ORIGINAL SURVEY	DATE
NO.	

BY	DATE
ORIGINAL SURVEY	DATE
NO.	

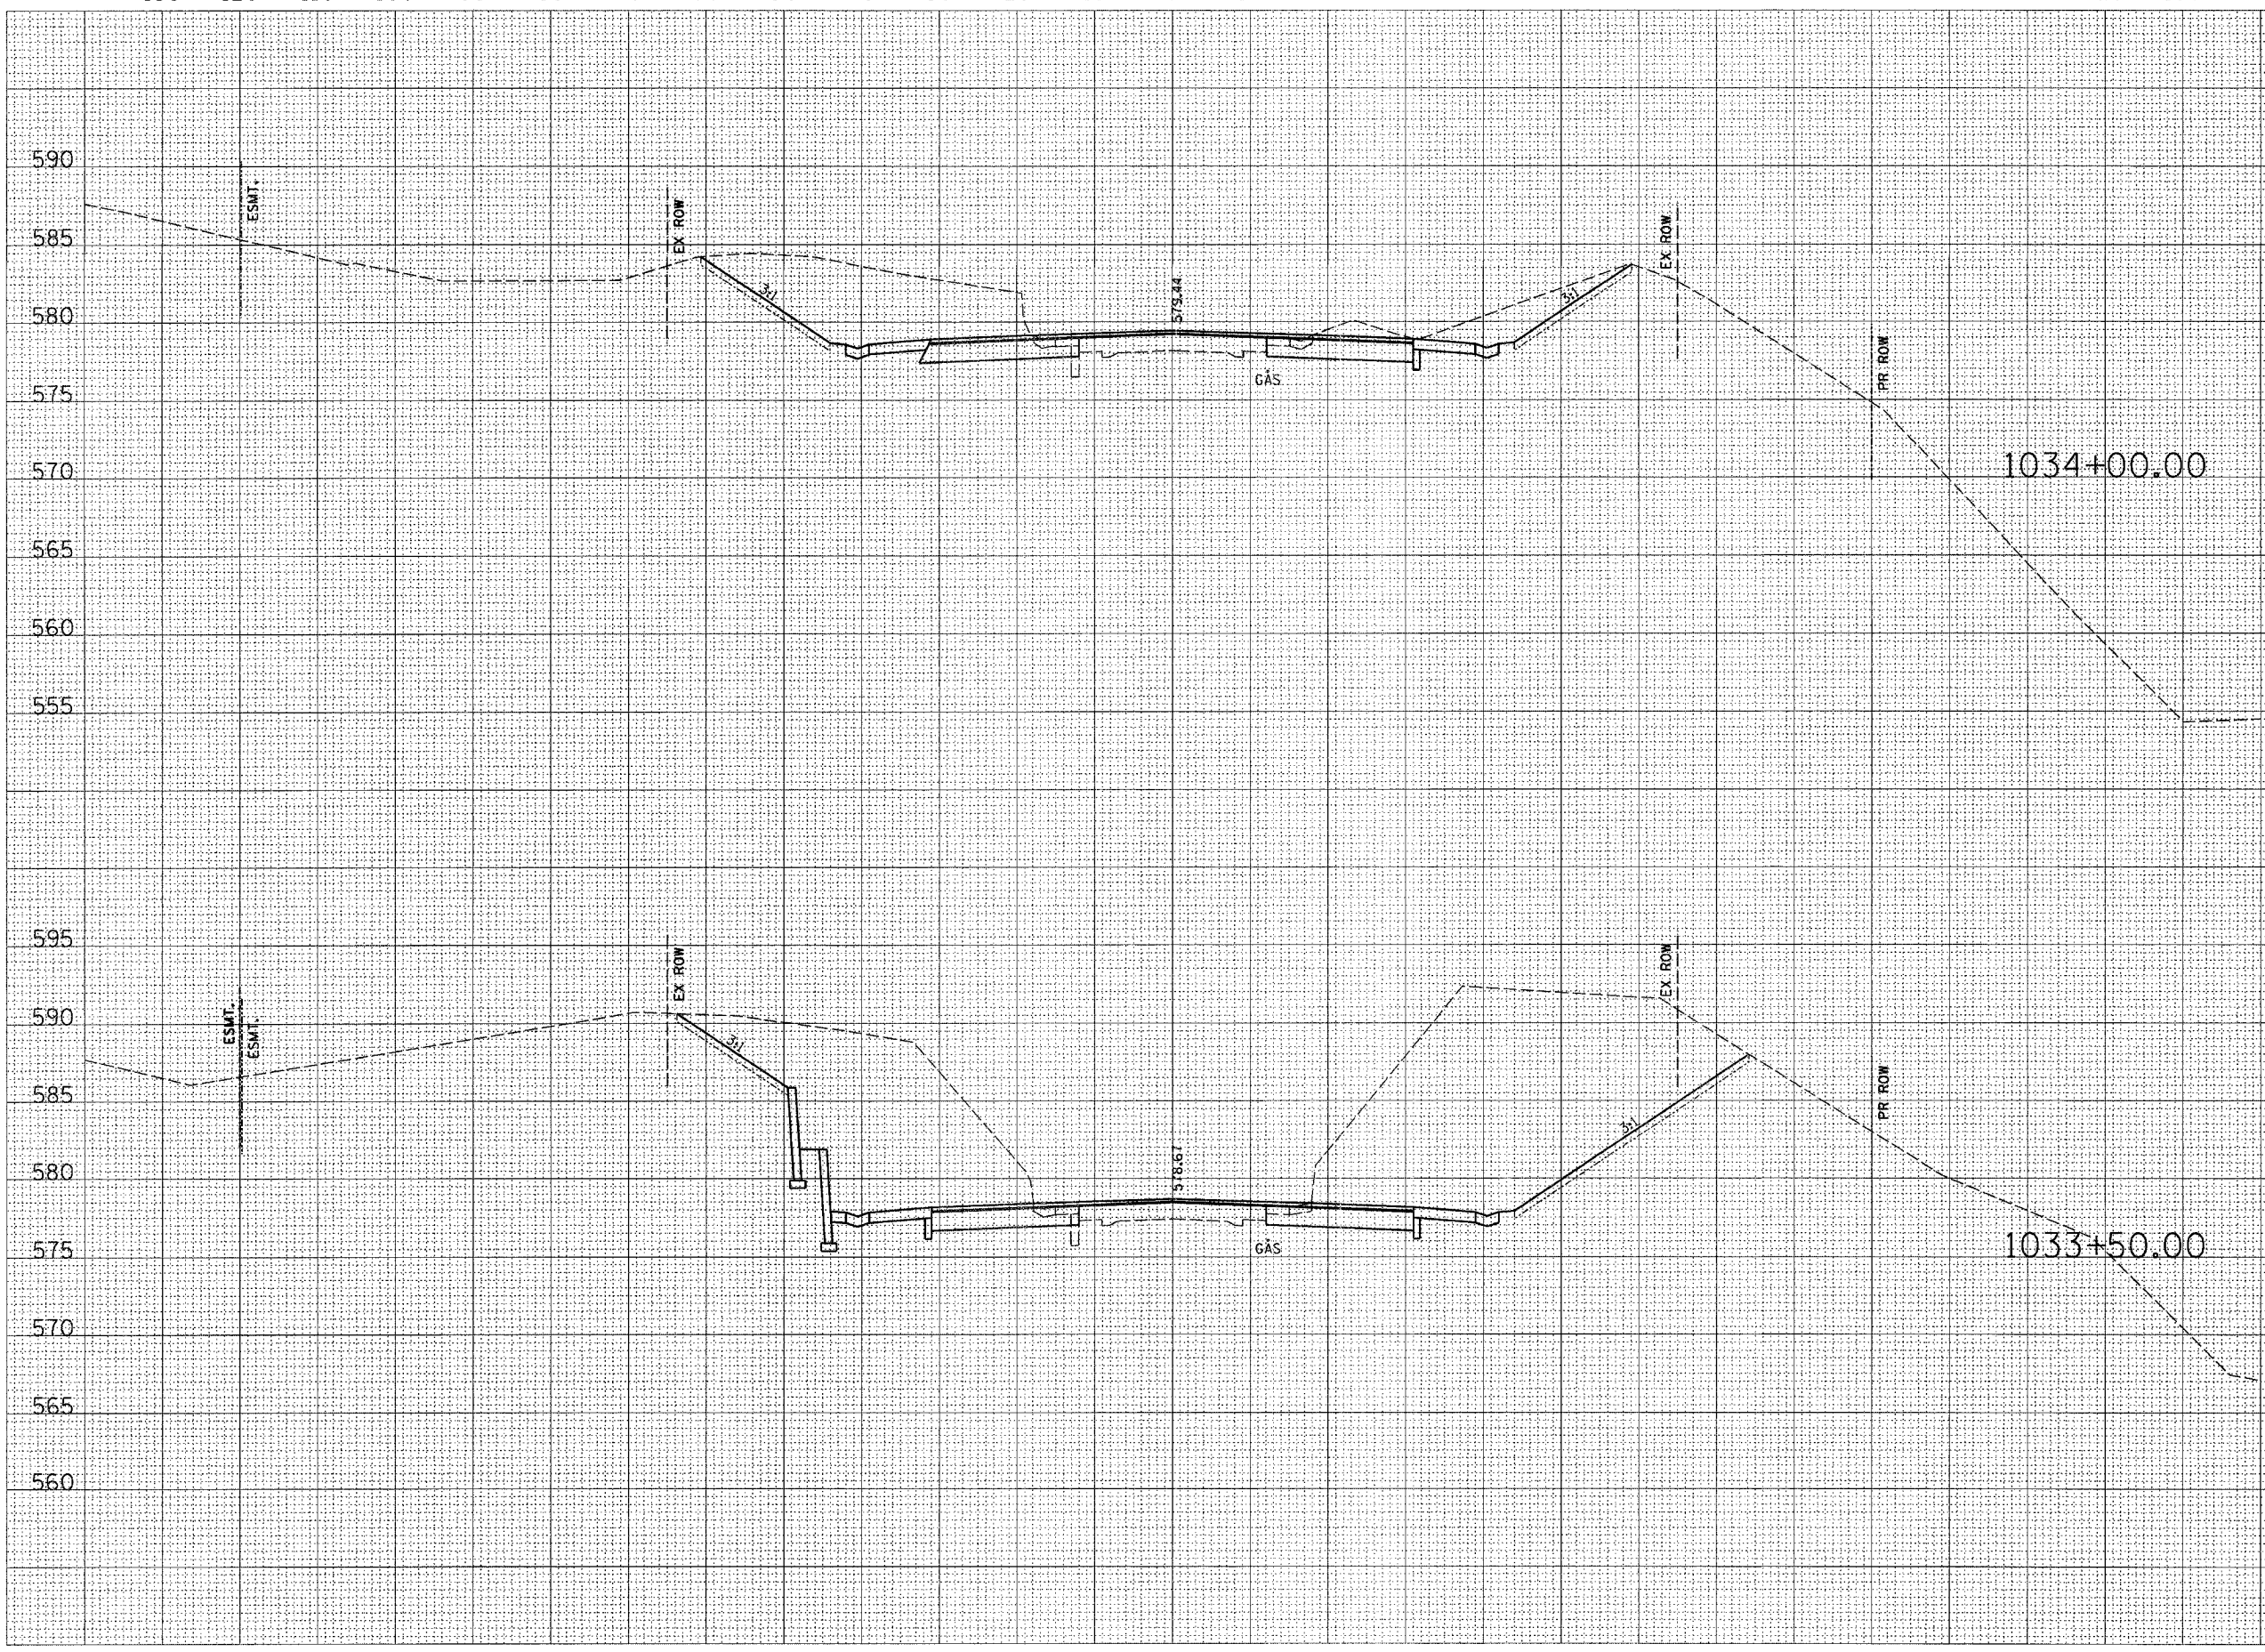

590	STAGE II (LT)	STAGE I (RT)
585		
580		
575		
570		
565		
560	CUT=189	CUT=81
555	FILL=0	FILL=0
	TS_EXC=0	TS_EXC=0
	TS_PLMT=8	TS_PLMT=8

595		
590		
585		
580		
575		
570		
565	CUT=339	CUT=548
	FILL=0	FILL=0
	TS_EXC=0	TS_EXC=0
560	TS_PLMT=7	TS_PLMT=15

