


130 120 110 100 90 80 70 60 50 40 30 20 10 0 10 20 30 40 50 60 70 80 90 100 110 120 130

F.A.P. RTE.	SECTION	COUNTY	TOTAL SHEETS	SHEET NO.
774	*	EFFINGHAM	344	205
STA.	1035+50.00	TO STA.	1036+00.00	
FED. ROAD DIST. NO. 7 ILLINOIS FED. AID PROJECT				
*107WRS-1, 107BY, 107BY-1 & 107B-2				
CONTRACT NO. 94827				

STAGE II (LT) STAGE I (RT)

DATE	
BY	
NO.	
AREAS CHECKED	
TEMPLATE	
PLOTTED	
SHRINKED	
SURVEY	
FINAL	

DATE	
BY	
NO.	
AREAS CHECKED	
TEMPLATE	
PLOTTED	
SHRINKED	
SURVEY	
ORIGINAL	

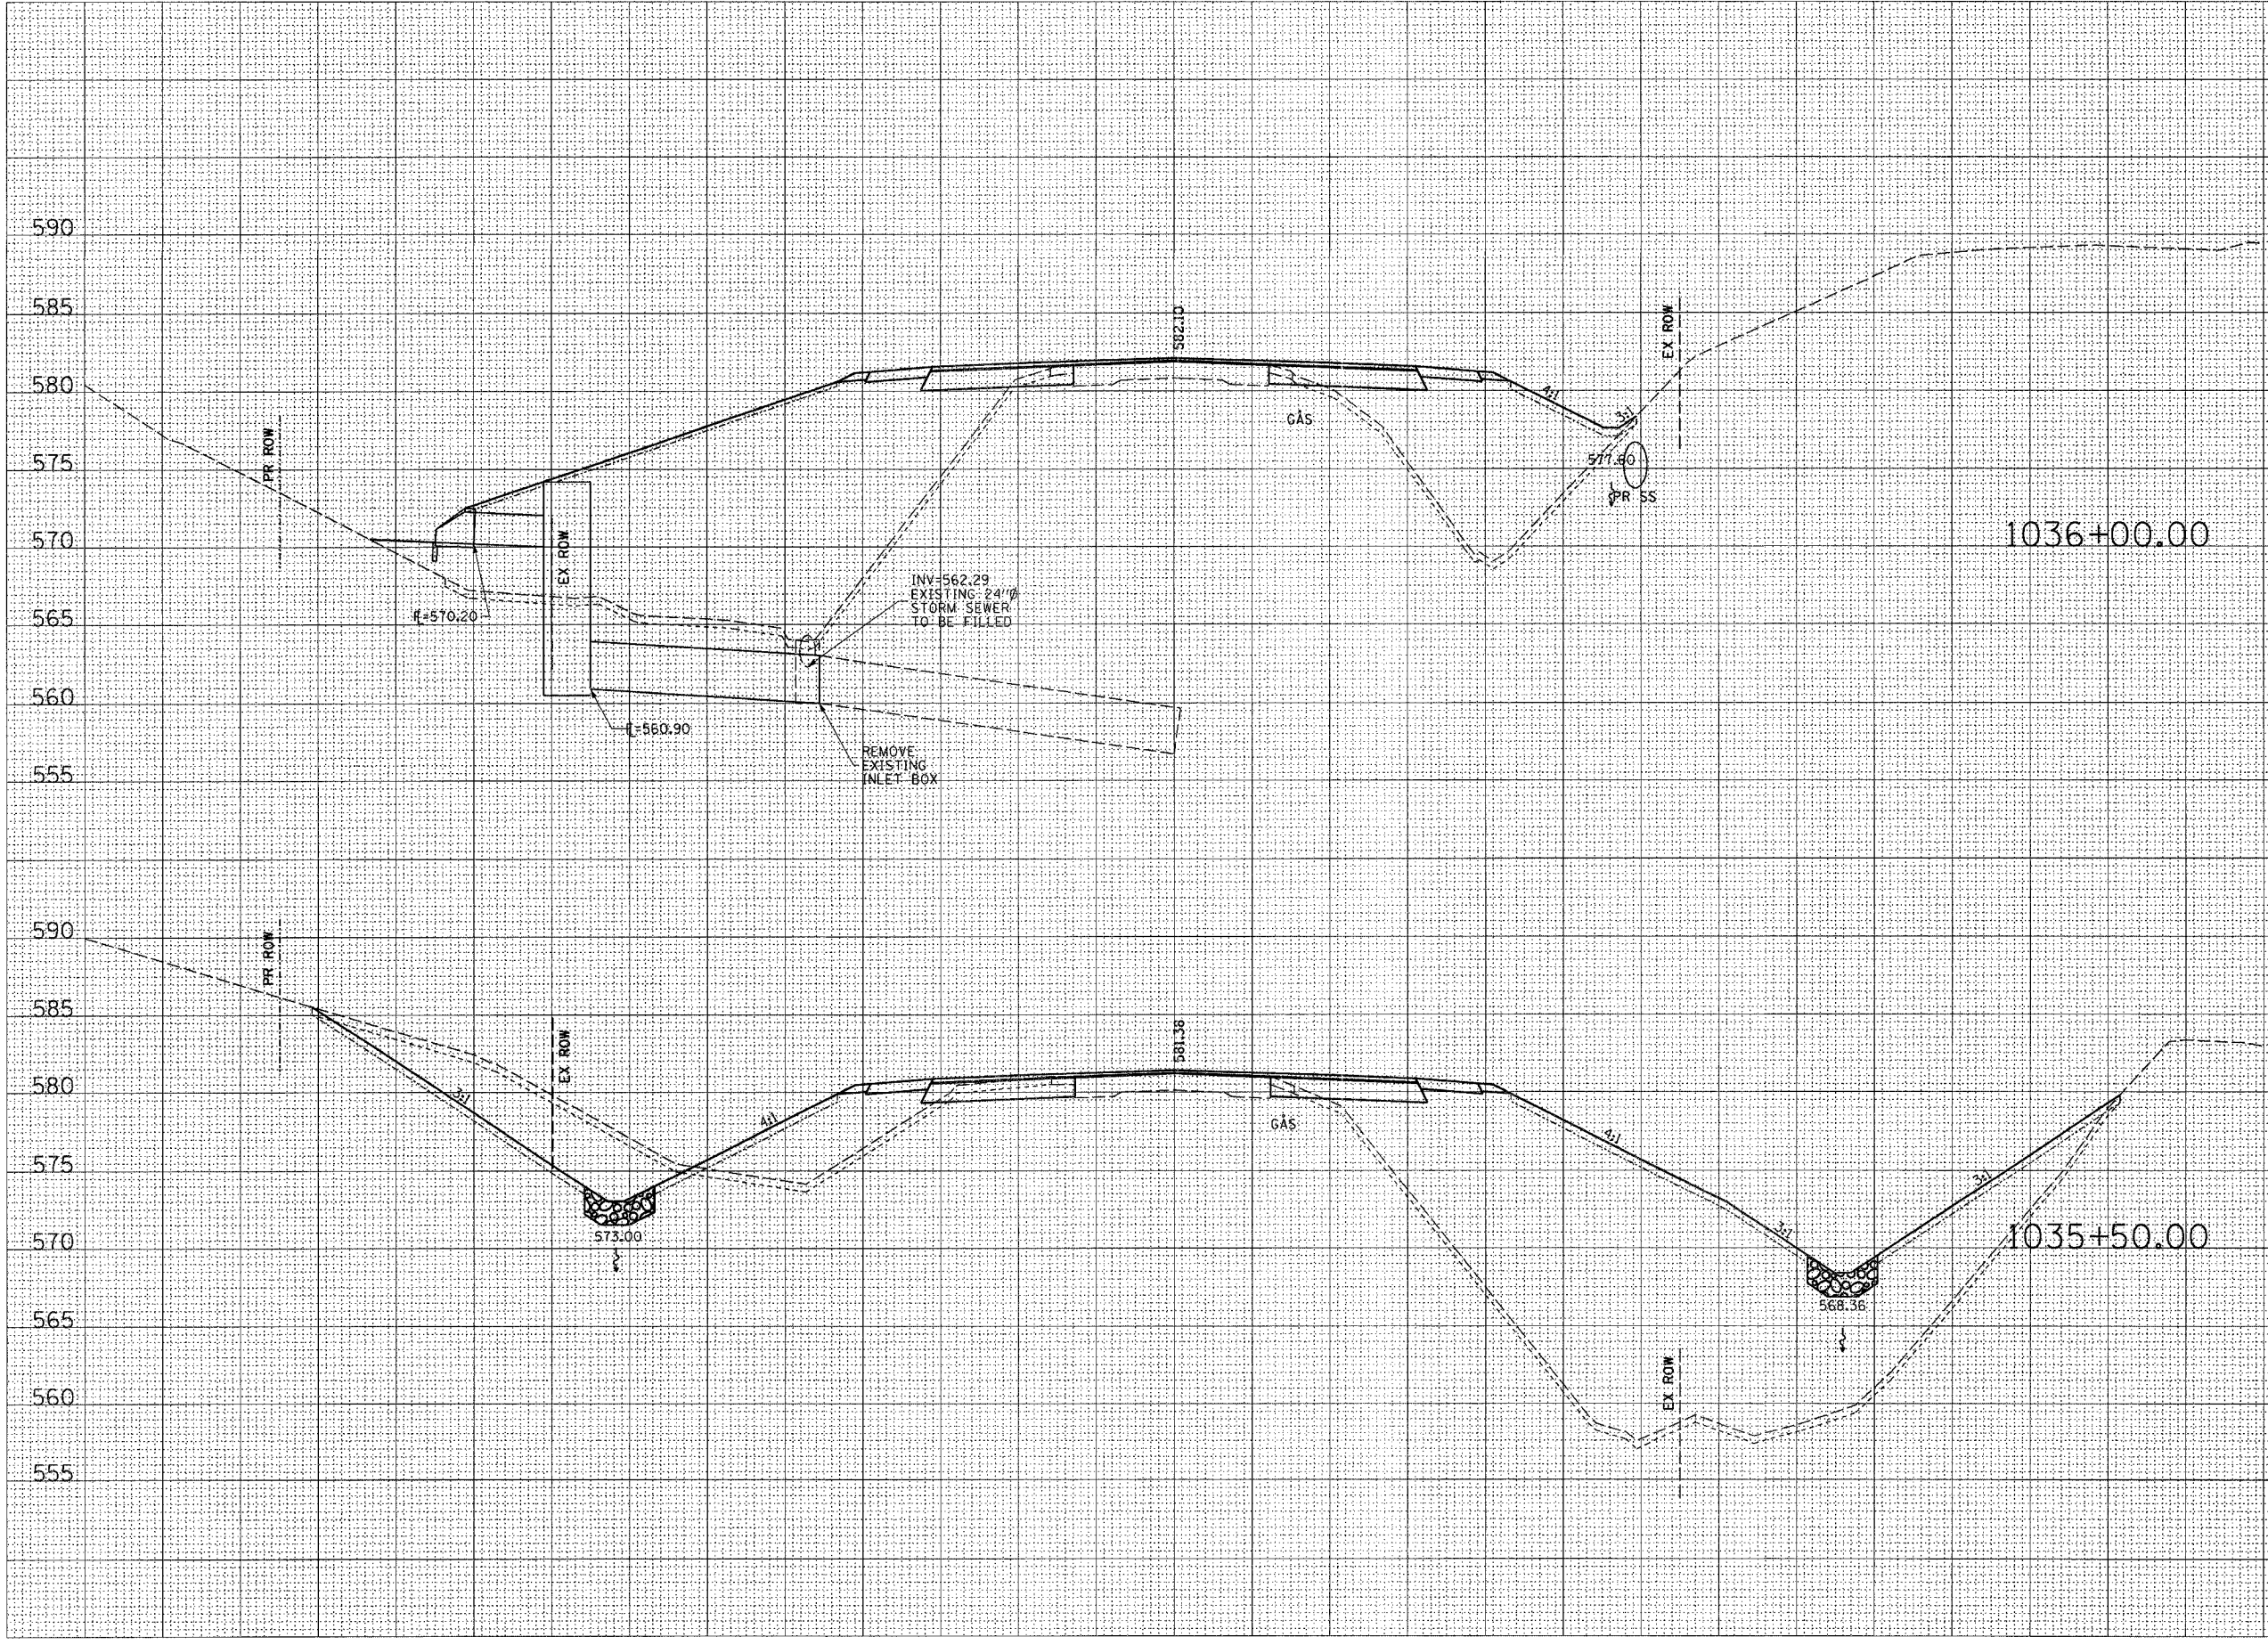

1036+00.00

1035+50.00

CUT=163	CUT=3
FILL=580	FILL=231
TS_EXC=39	TS_EXC=22
TS_PLMT=20	TS_PLMT=8

CUT=18	CUT=3
FILL=91	FILL=989
TS_EXC=31	TS_EXC=53
TS_PLMT=17	TS_PLMT=39

