


130 120 110 100 90 80 70 60 50 40 30 20 10 0 10 20 30 40 50 60 70 80 90 100 110 120 130

F.A.P. RTE.	SECTION	COUNTY	TOTAL SHEETS	SHEET NO.
774	.	EFFINGHAM	344	207
STA. 1037+50.00		TO STA. 1038+00.00		
FED. ROAD DIST. NO. 7 ILLINOIS FED. AID PROJECT				
107WRS-1, 107BY, 107BY-1 & 107B-2				
CONTRACT NO. 94827				
STAGE II (LT)			STAGE I (RT)	

DATE: _____
 BY: _____
 SURVEYED _____
 CHECKED _____
 ORIGINAL SURVEY _____
 NOTE BOOK _____
 AREAS CHECKED _____

DATE: _____
 BY: _____
 SURVEYED _____
 CHECKED _____
 ORIGINAL SURVEY _____
 NOTE BOOK _____
 AREAS CHECKED _____

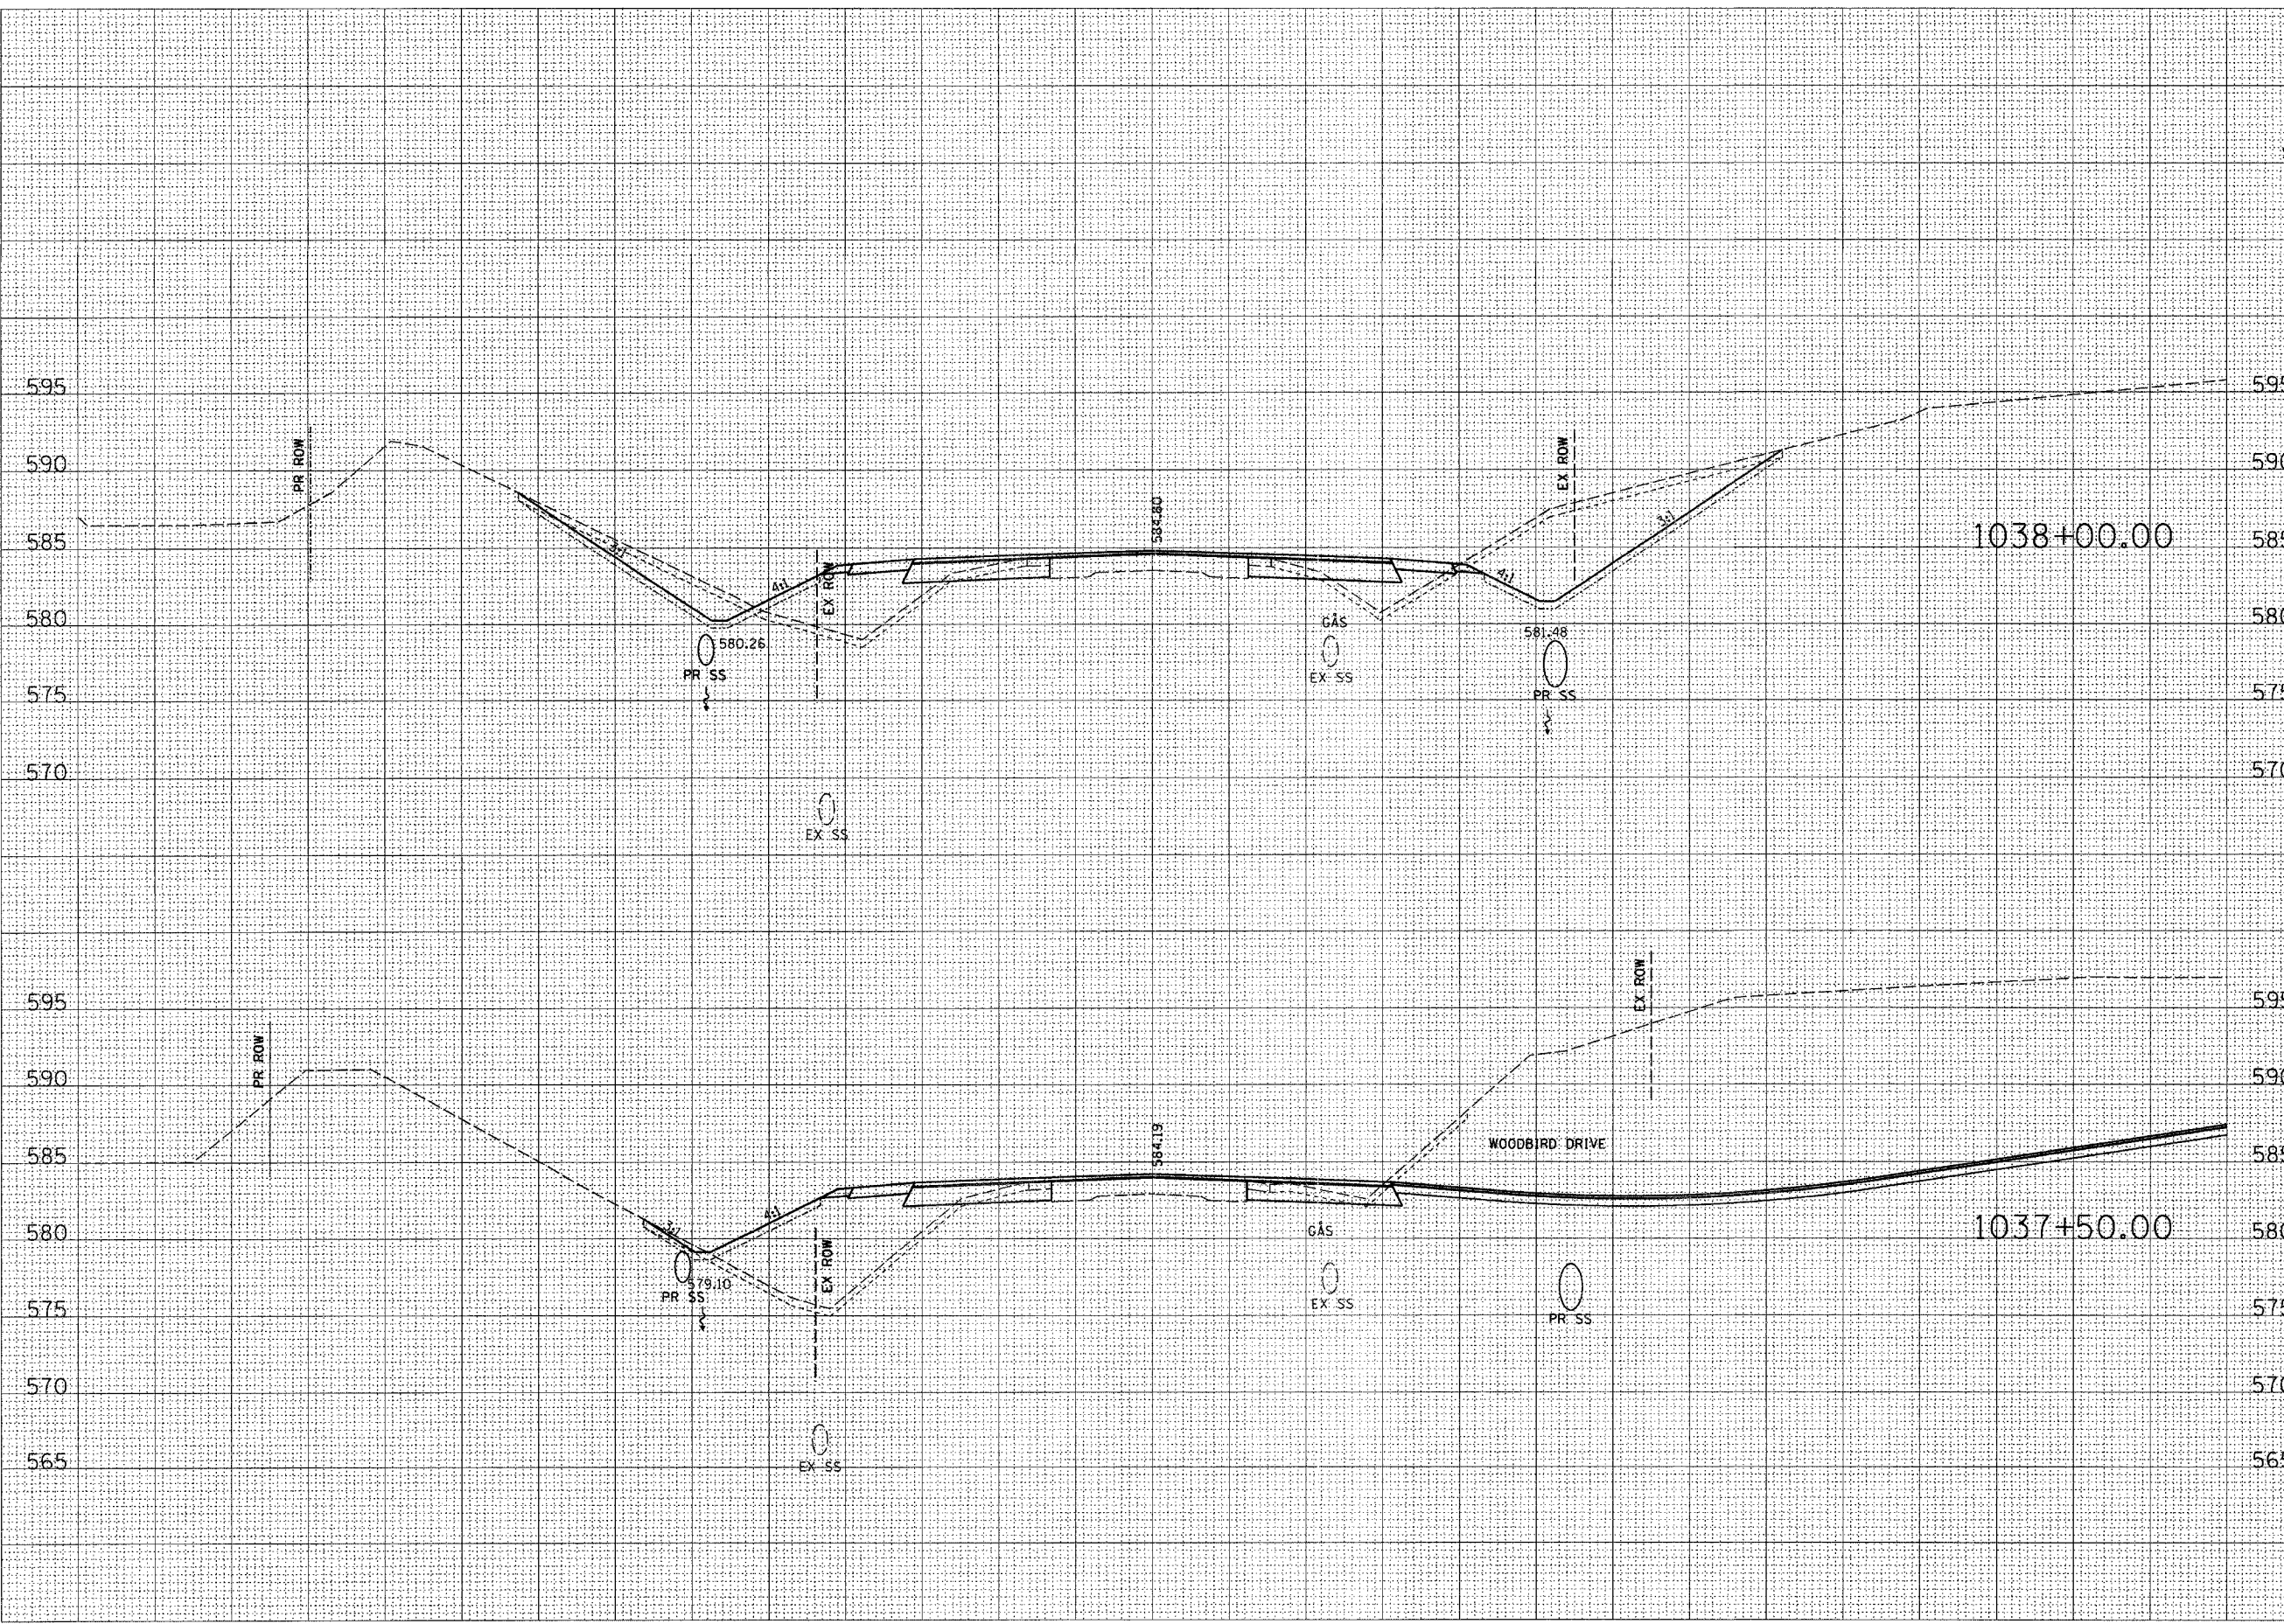

595		
590		
585		
580		
575	CUT=43	CUT=135
	FILL=68	FILL=25
570	TS_EXC=33	TS_EXC=33
	TS_PLMT=20	TS_PLMT=19
595		
590		
585		
580		
575	CUT=8	CUT=17
	FILL=151	FILL=0
570	TS_EXC=25	TS_EXC=13
	TS_PLMT=12	TS_PLMT=0
565		

