


130 120 110 100 90 80 70 60 50 40 30 20 10 0 10 20 30 40 50 60 70 80 90 100 110 120 130

| F.A.P. RTE. | SECTION | COUNTY | TOTAL SHEETS | SHEET NO. |
|---|---------|-----------|--------------|-----------|
| 774 | . | EFFINGHAM | 344 | 208 |
| STA. 1038+50.00 TO STA. 1039+00.00 | | | | |
| FED. ROAD DIST. NO. 7 ILLINOIS FED. AID PROJECT | | | | |
| 107WRS-1, 107BY, 107BY-1 & 107B-2 | | | | |
| CONTRACT NO. 94827 | | | | |
| STAGE II (LT) | | | STAGE I (RT) | |

| | |
|--------------|---------------|
| BY | DATE |
| | |
| FINAL SURVEY | SURVEYED |
| NOTE BOOK | PLOTTED |
| NO. | TEMPLATE |
| | AREAS CHECKED |

| | |
|-----------------|---------------|
| BY | DATE |
| | |
| ORIGINAL SURVEY | SURVEYED |
| NOTE BOOK | PLOTTED |
| NO. | TEMPLATE |
| | AREAS CHECKED |

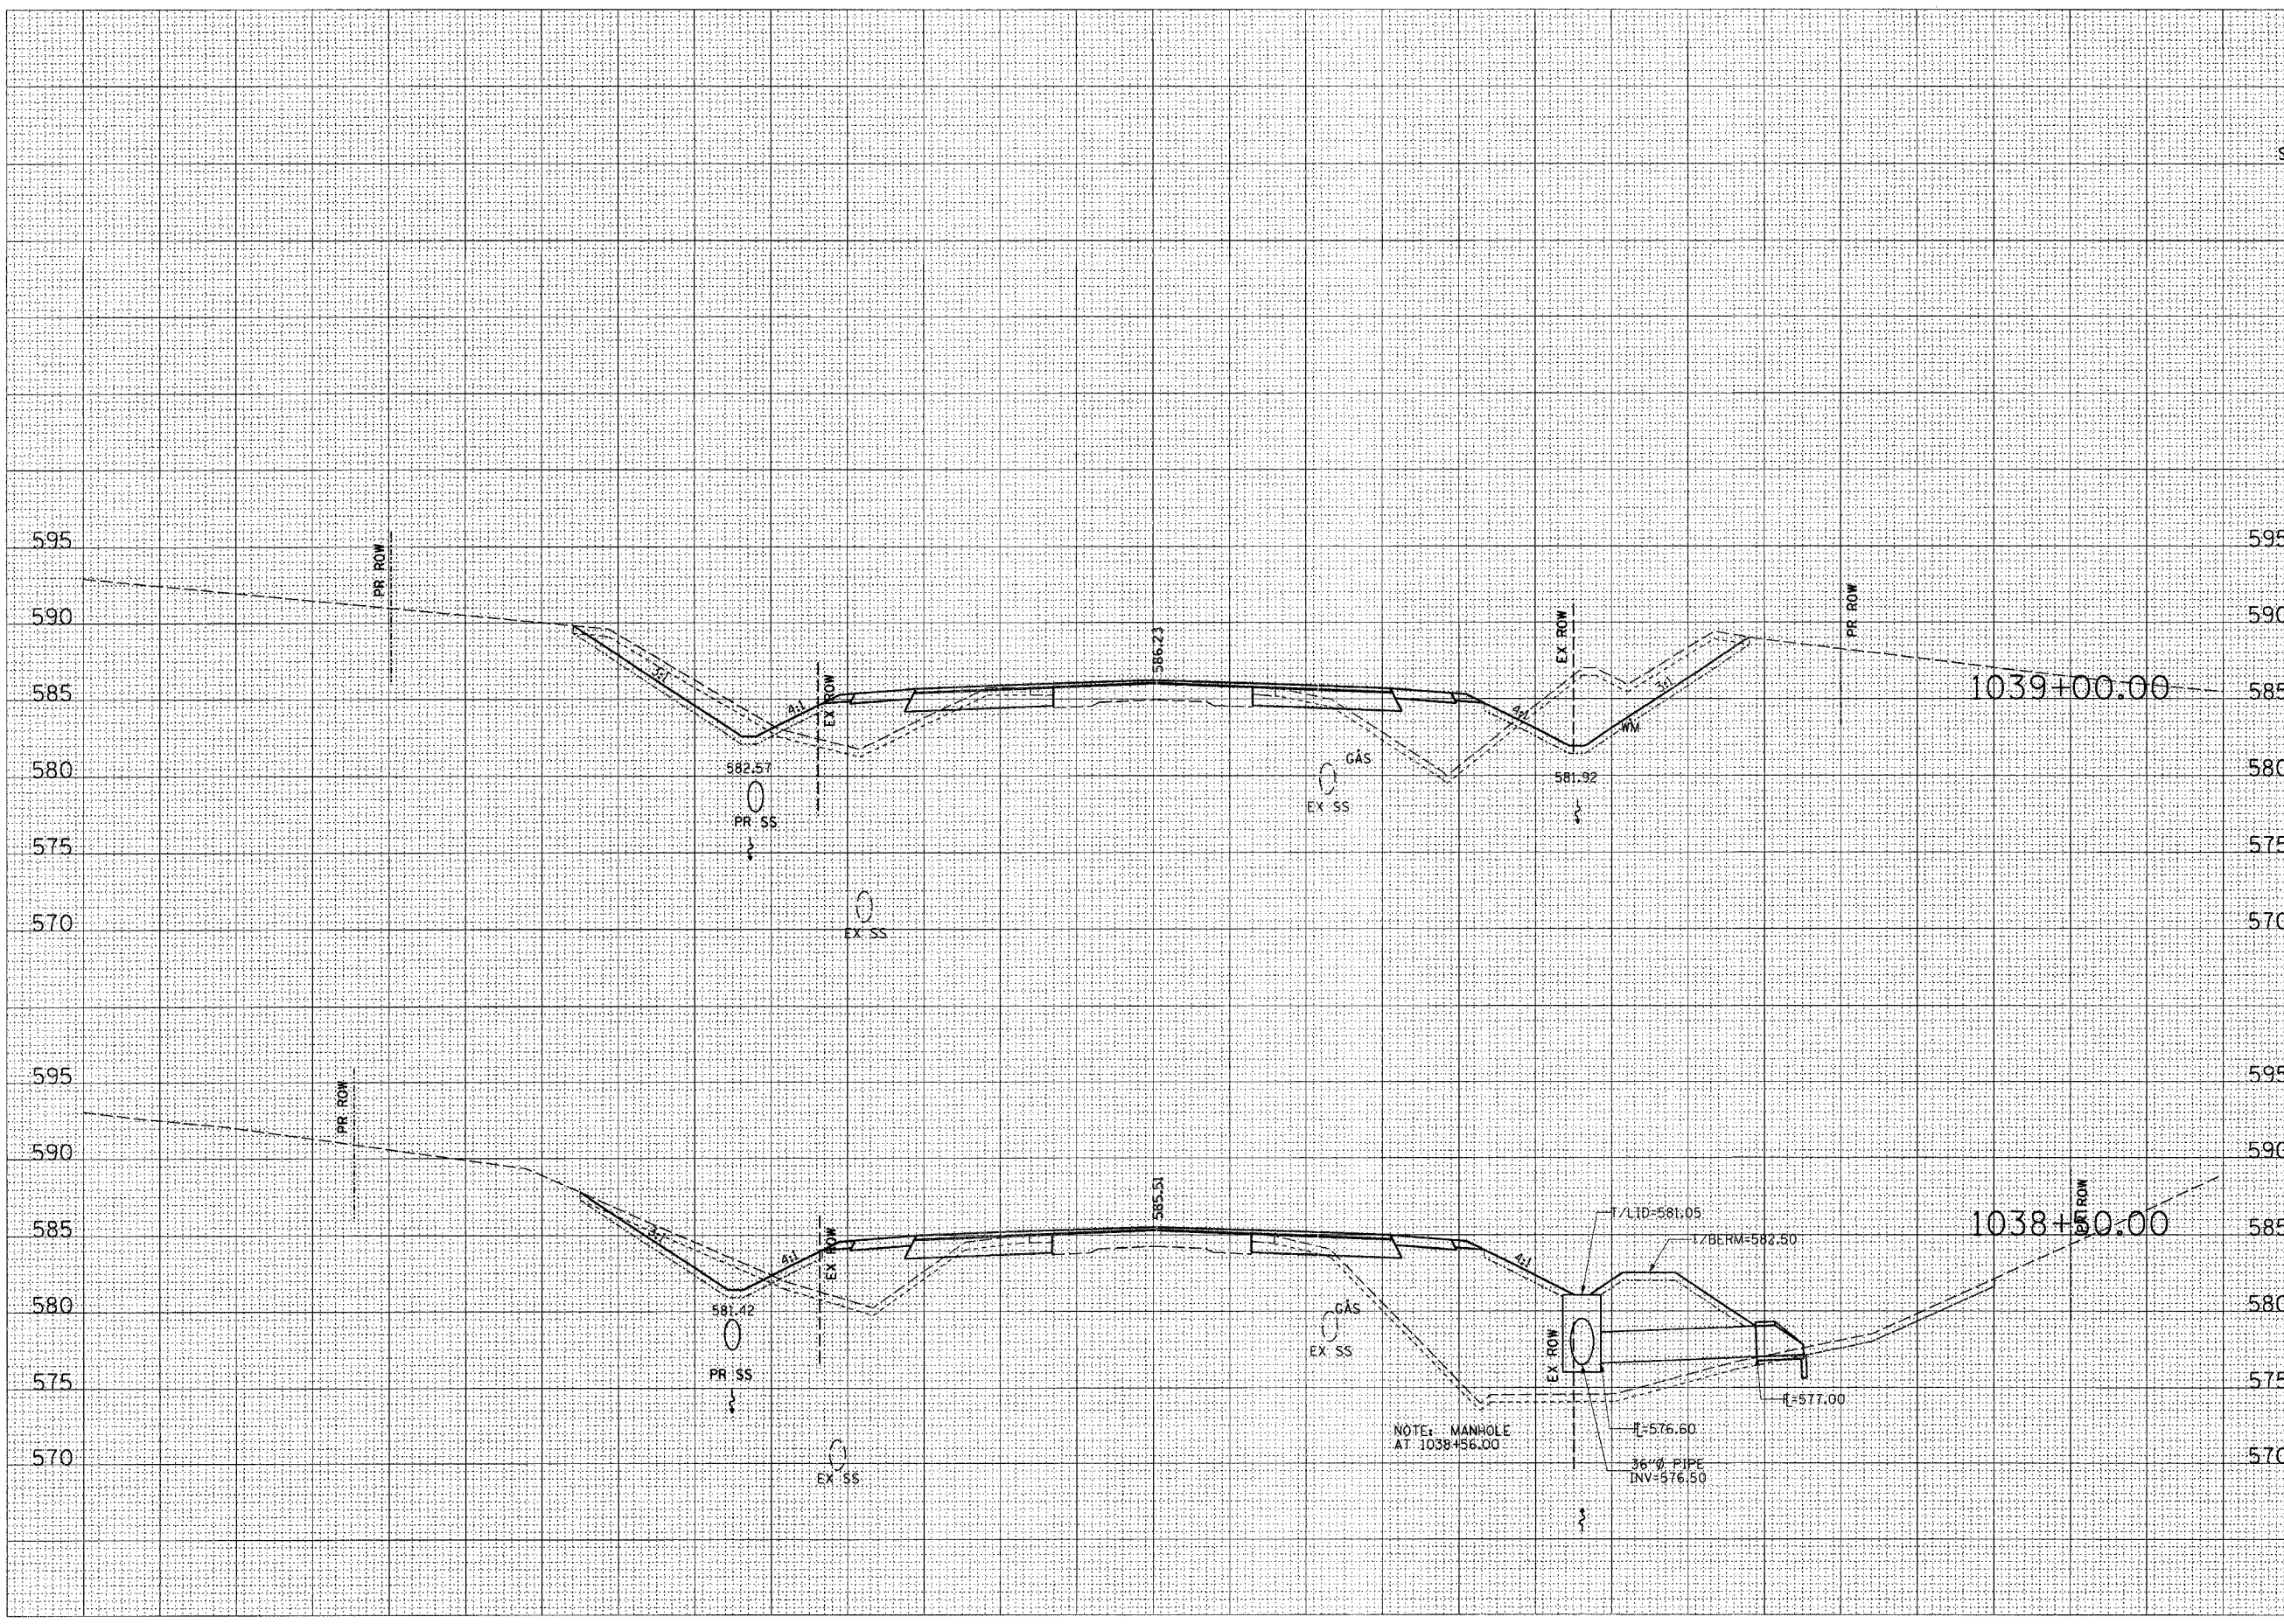

| | |
|------------|------------|
| CUT=46 | CUT=80 |
| FILL=54 | FILL=65 |
| TS_EXC=38 | TS_EXC=31 |
| TS_PLMT=16 | TS_PLMT=17 |
| | |
| CUT=28 | CUT=6 |
| FILL=86 | FILL=43 |
| TS_EXC=39 | TS_EXC=47 |
| TS_PLMT=16 | TS_PLMT=0 |

