


130 120 110 100 90 80 70 60 50 40 30 20 10 0 10 20 30 40 50 60 70 80 90 100 110 120 130

F.A.P. RTE.	SECTION	COUNTY	TOTAL SHEETS	SHEET NO.
774	.	EFFINGHAM	344	213
STA. 46+50.00		TO STA. 48+00.00		
FED. ROAD DIST. NO. 7 ILLINOIS FED. AID PROJECT				
*107WRS-1, 107BY, 107BY-1 & 107B-2				
CONTRACT NO. 94827				
STAGE II (LT)			STAGE I (RT)	

FINAL SURVEY
 SURVEYED _____
 NOTE BOOK _____
 AREAS CHECKED _____
 BY _____
 DATE _____

ORIGINAL SURVEY
 SURVEYED _____
 NOTE BOOK _____
 AREAS CHECKED _____
 BY _____
 DATE _____

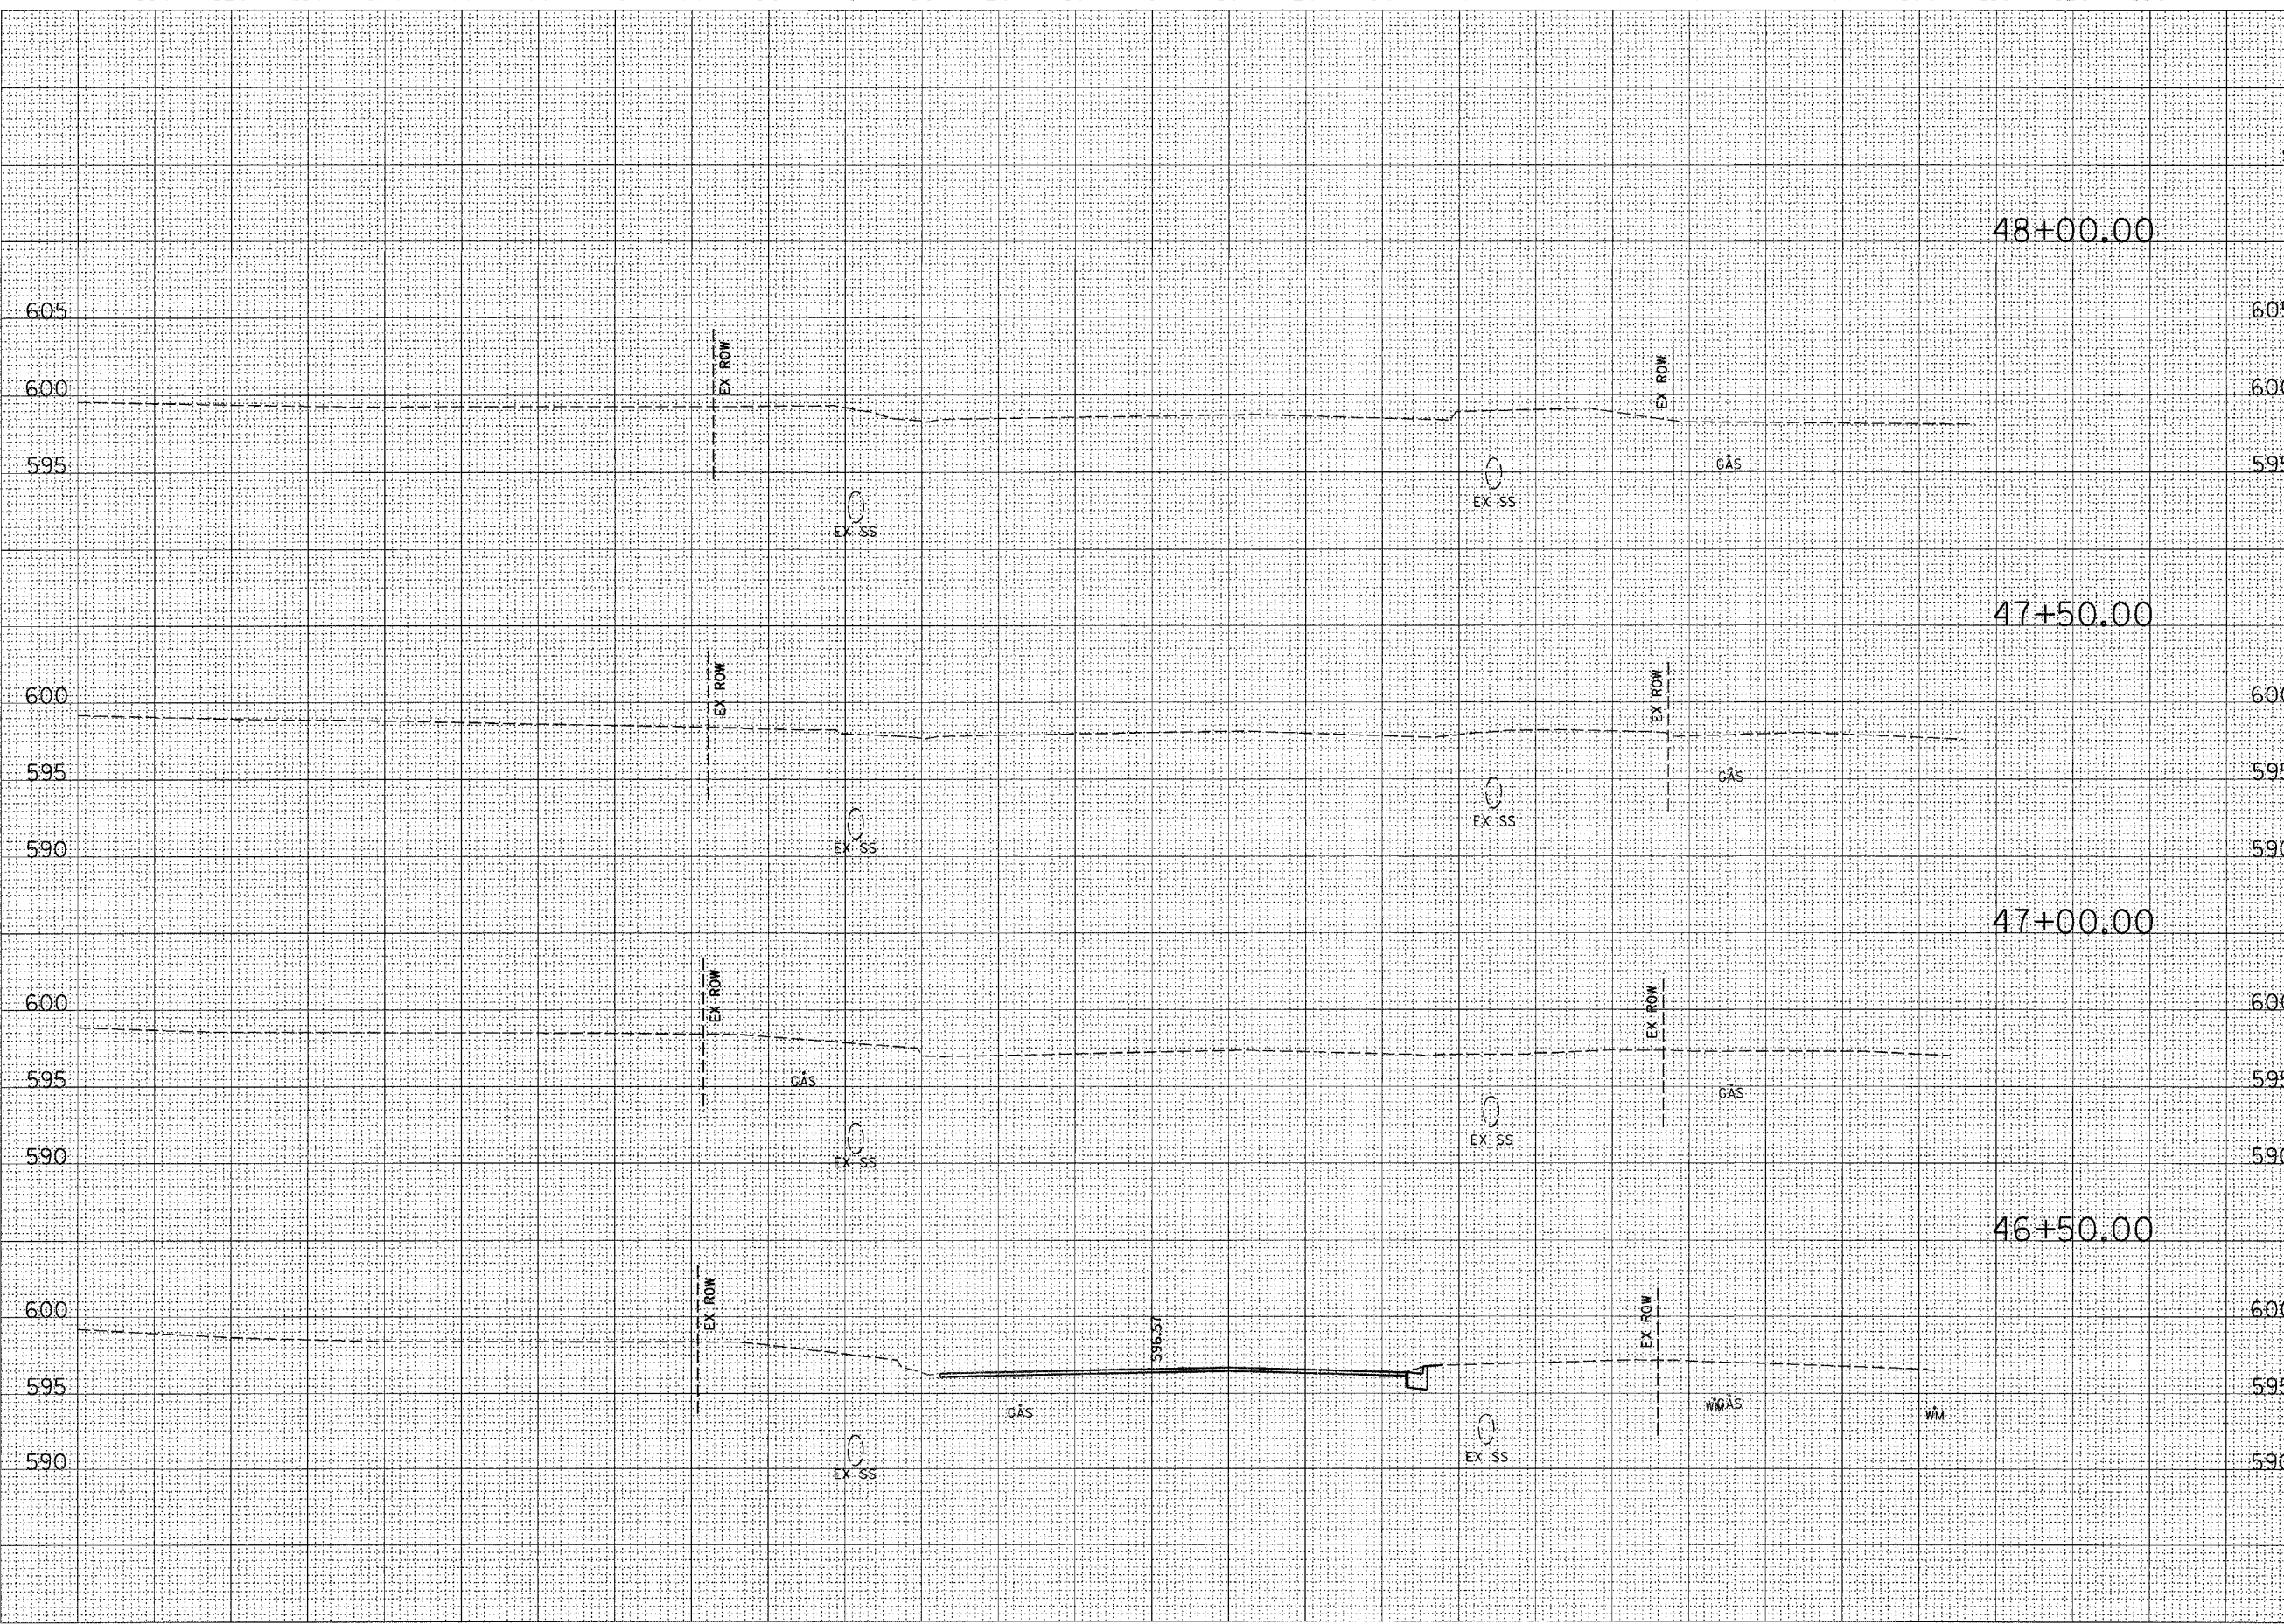

CUT=0	CUT=14
FILL=0	FILL=0
TS_EXC=0	TS_EXC=0
TS_PLMT=0	TS_PLMT=0

