


130 120 110 100 90 80 70 60 50 40 30 20 10 0 10 20 30 40 50 60 70 80 90 100 110 120 130

F.A.P. RTE. 774	SECTION •	COUNTY EFFINGHAM	TOTAL SHEETS 344	SHEET NO. 219
STA. TO STA.				
FED. ROAD DIST. NO. 7 ILLINOIS FED. AID PROJECT				
*107WRS-1, 107BY, 107BY-1 & 107B-2				
CONTRACT NO. 9482Z				
STAGE II (LT)		STAGE I (RT)		

DATE	
BY	
REVIEWED	
SURVEY	
NOTED	
NO. 1	

DATE	
BY	
REVIEWED	
SURVEY	
NOTED	
NO. 1	

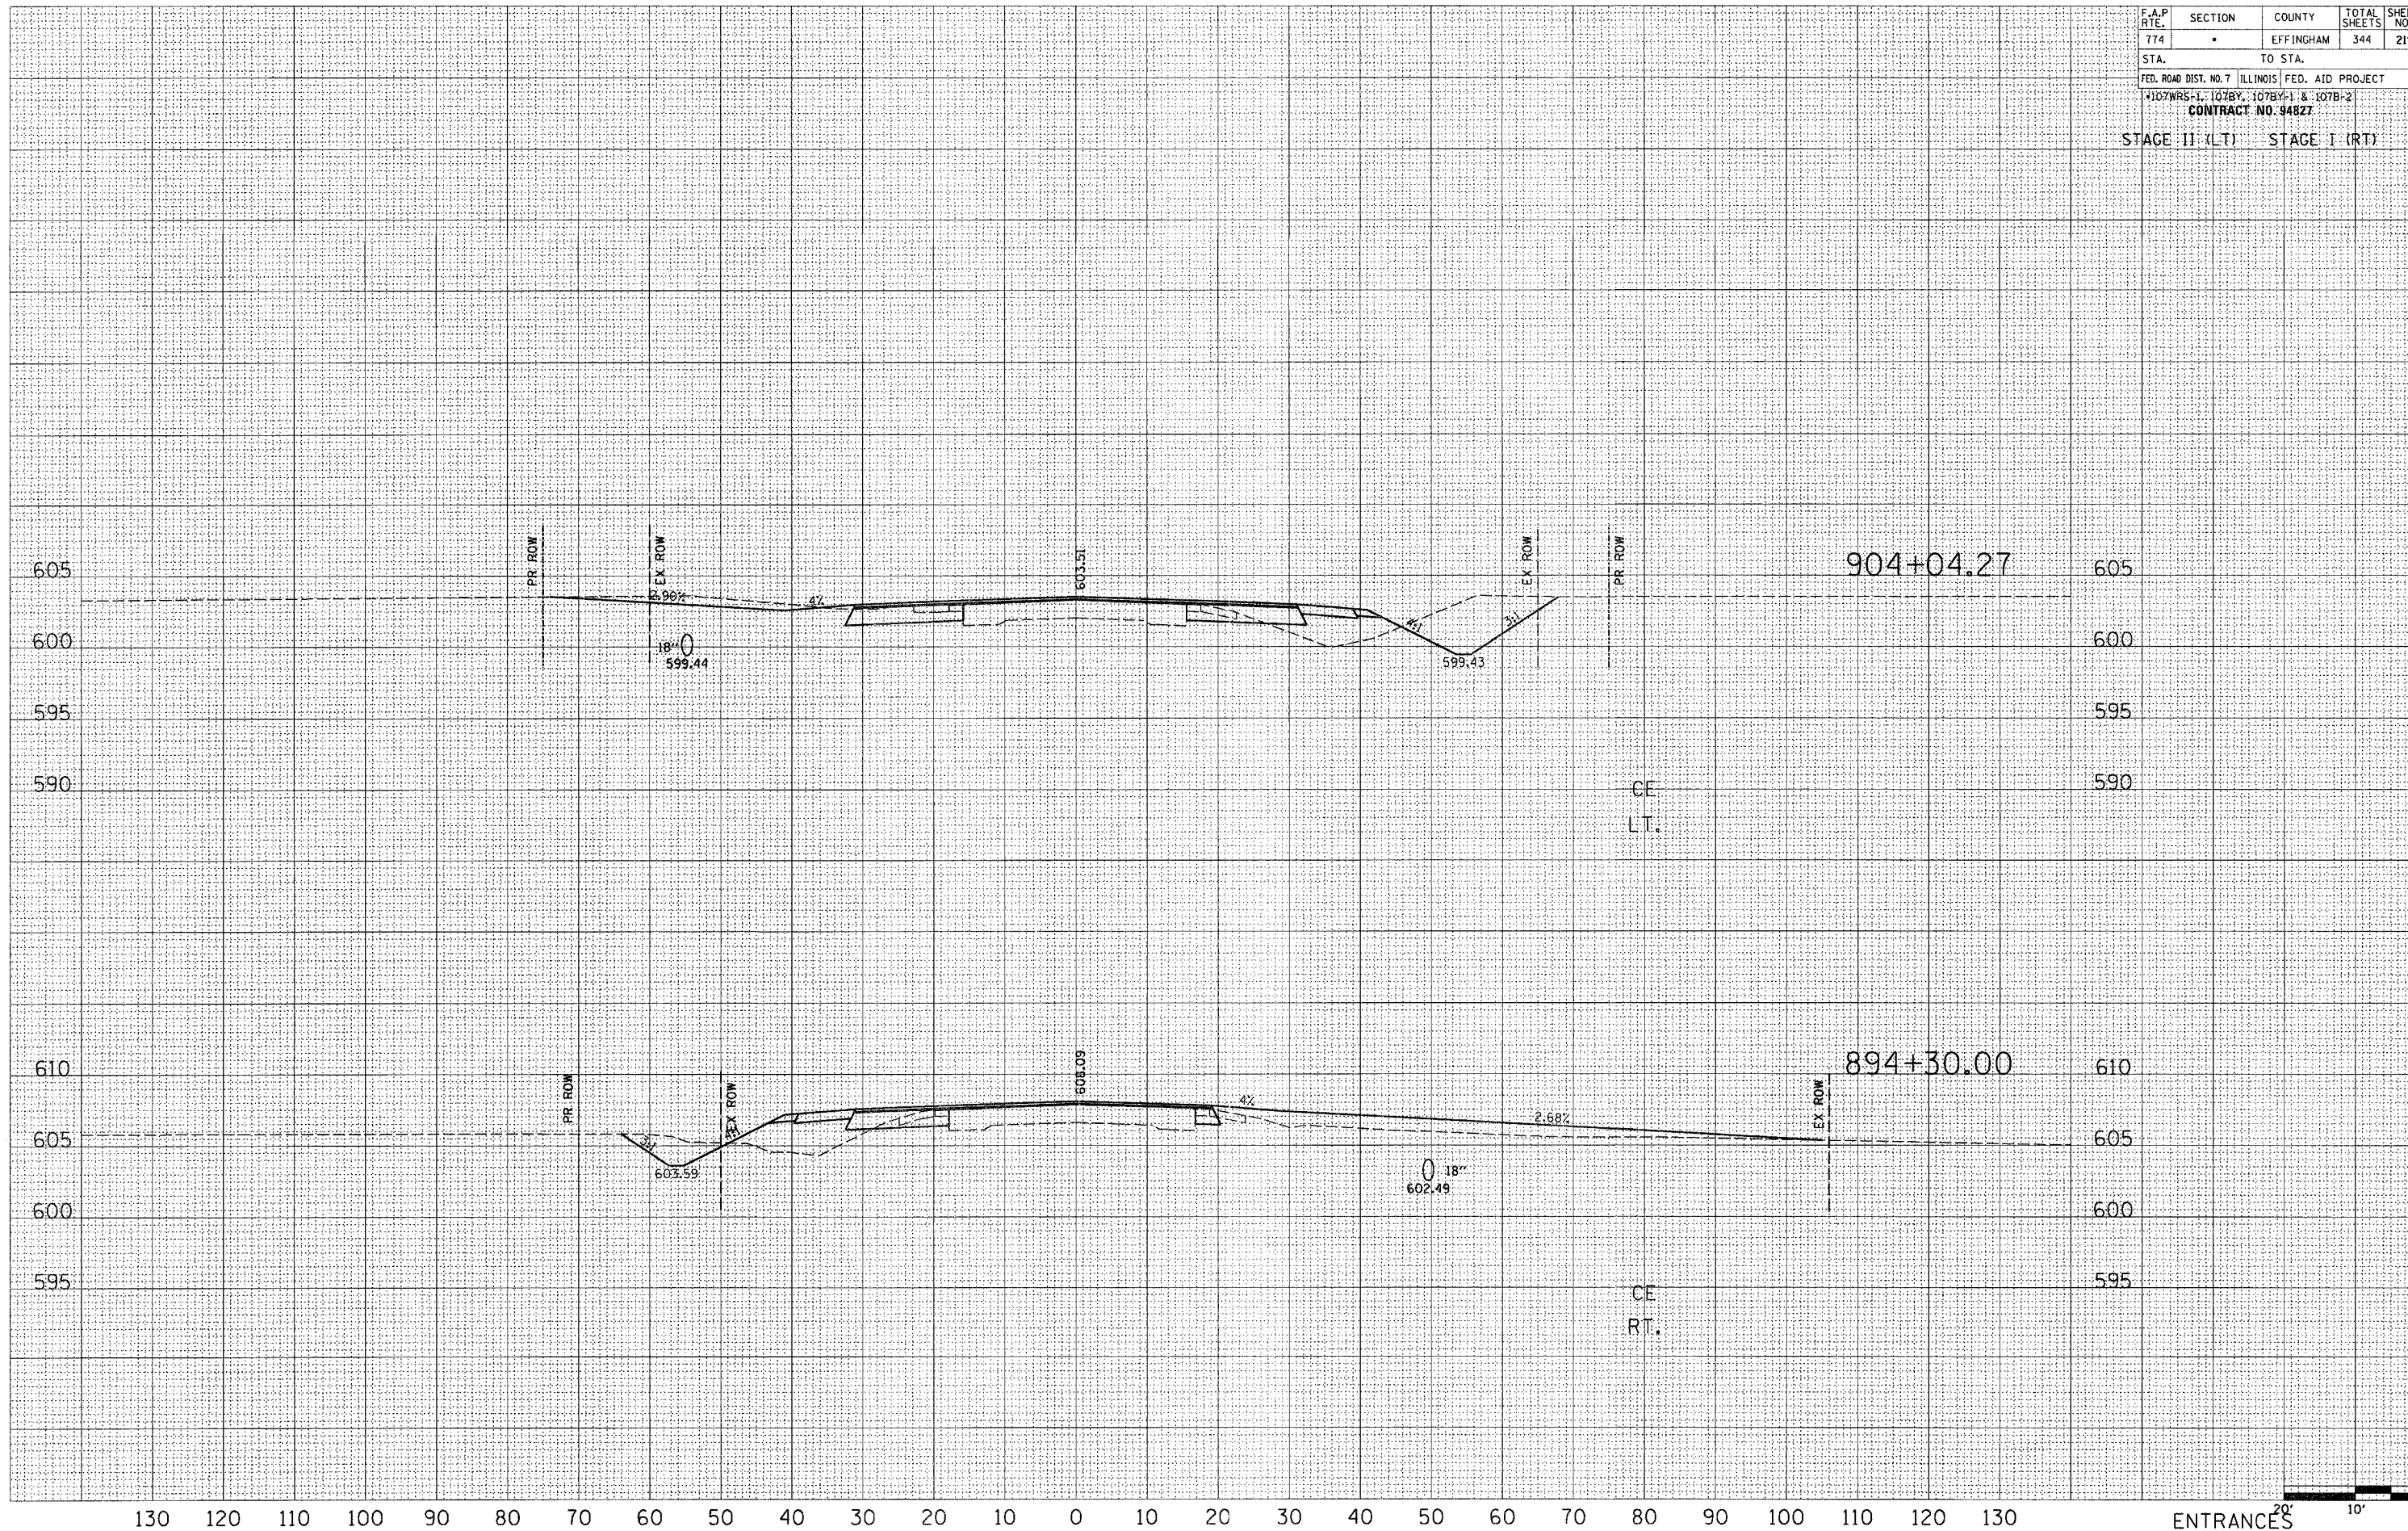

3/24/2004 10:02:16 AM