


130 120 110 100 90 80 70 60 50 40 30 20 10 0 10 20 30 40 50 60 70 80 90 100 110 120 130

F.A.P. R.T.E.	SECTION	COUNTY	TOTAL SHEETS	SHEET NO.
774	*	EFFINGHAM	344	223
FED. ROAD DIST. NO. 7 ILLINOIS FED. AID PROJECT				
107WRS-1, 107BY, 107BY-1 & 107B-2				
CONTRACT NO. 94827				
STAGE II (LT)			STAGE I (RT)	

BY	DATE
ORIGINAL SURVEY	SURVEYED
PLOTTED	TEMPERATURE
NOTE BOOK	AREAS CHECKED
NO.	

BY	DATE
ORIGINAL SURVEY	SURVEYED
PLOTTED	TEMPERATURE
NOTE BOOK	AREAS CHECKED
NO.	

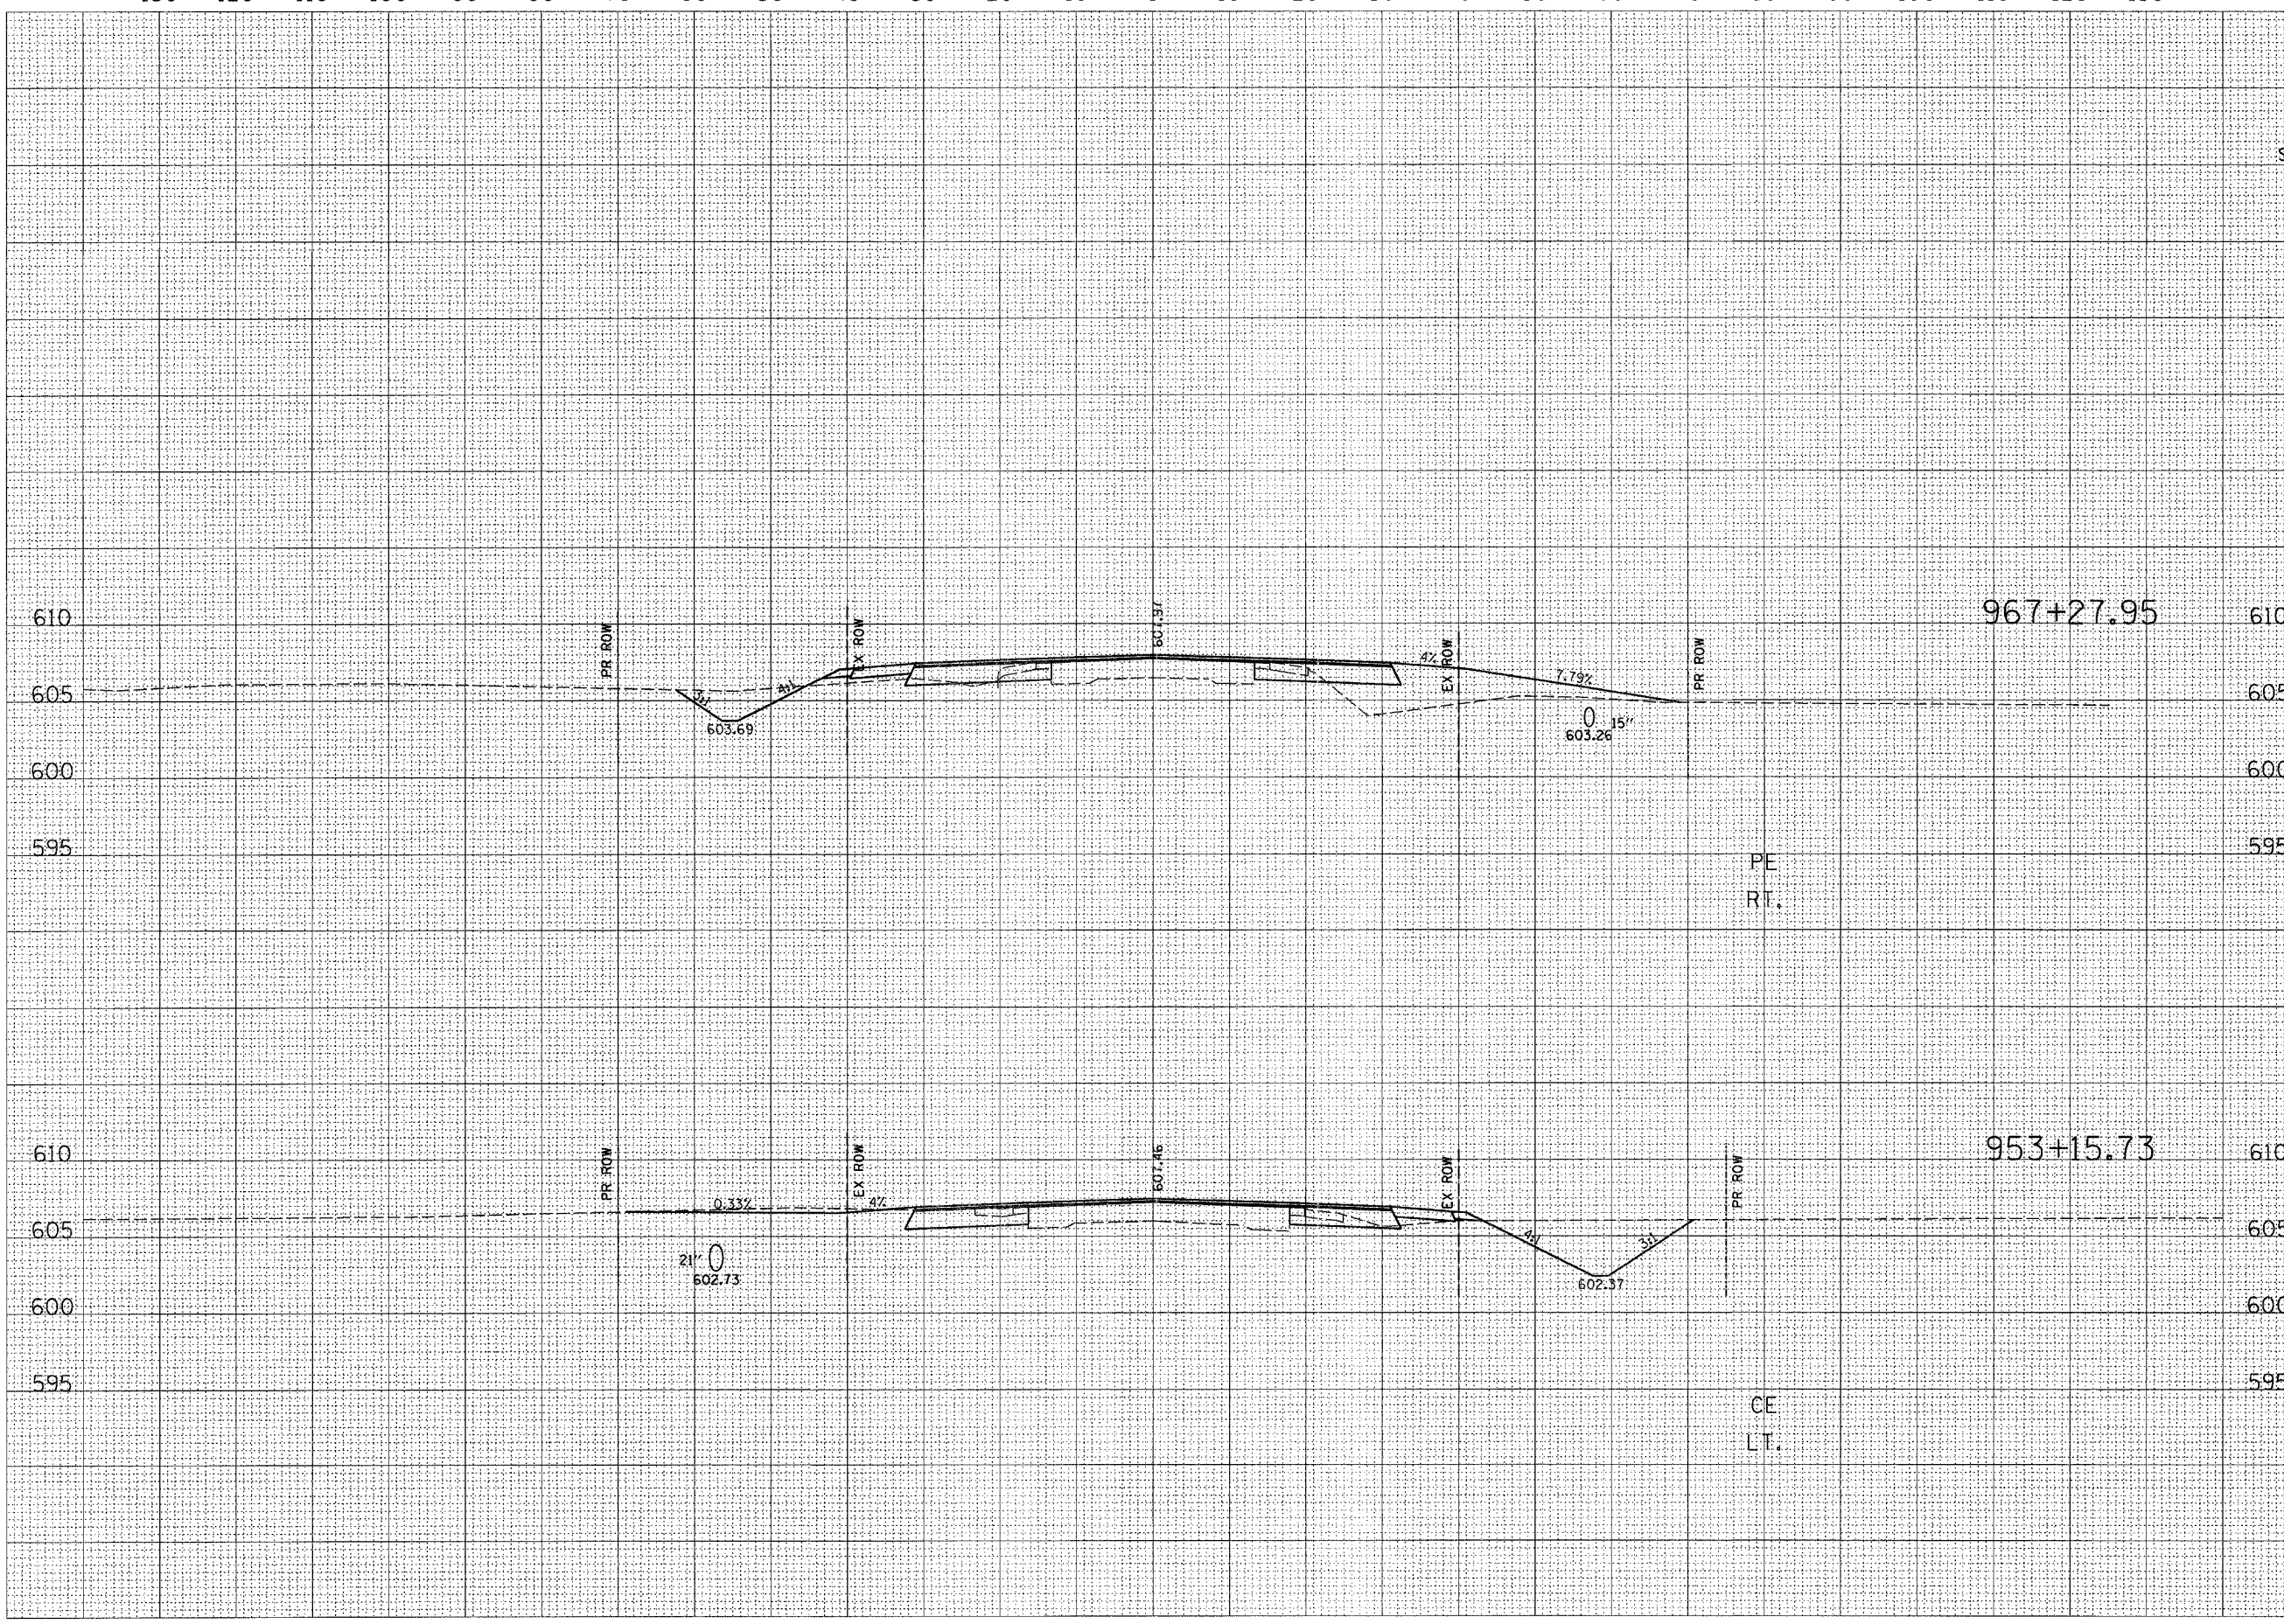

967+27.95

953+15.73

PE
RT.

CE
LT.

130 120 110 100 90 80 70 60 50 40 30 20 10 0 10 20 30 40 50 60 70 80 90 100 110 120 130

