


130 120 110 100 90 80 70 60 50 40 30 20 10 0 10 20 30 40 50 60 70 80 90 100 110 120 130

F.A.P. RTE.	SECTION	COUNTY	TOTAL SHEETS	SHEET NO.
774	.	EFFINGHAM	344	226
STA.		TO STA.		
FED. ROAD DIST. NO. 7 ILLINOIS FED. AID PROJECT				

*107WRS-1, 107BY, 107BY-1 & 107B-2
CONTRACT NO. 94827
 STAGE II (LT) STAGE I (RT)

DATE: _____
 BY: _____
 SURVEYED _____
 SURVEY _____
 PLANT _____
 NOTE BOOK _____
 AREAS CHECKED _____
 NO. _____

DATE: _____
 BY: _____
 SURVEYED _____
 SURVEY _____
 PLANT _____
 NOTE BOOK _____
 AREAS CHECKED _____
 NO. _____

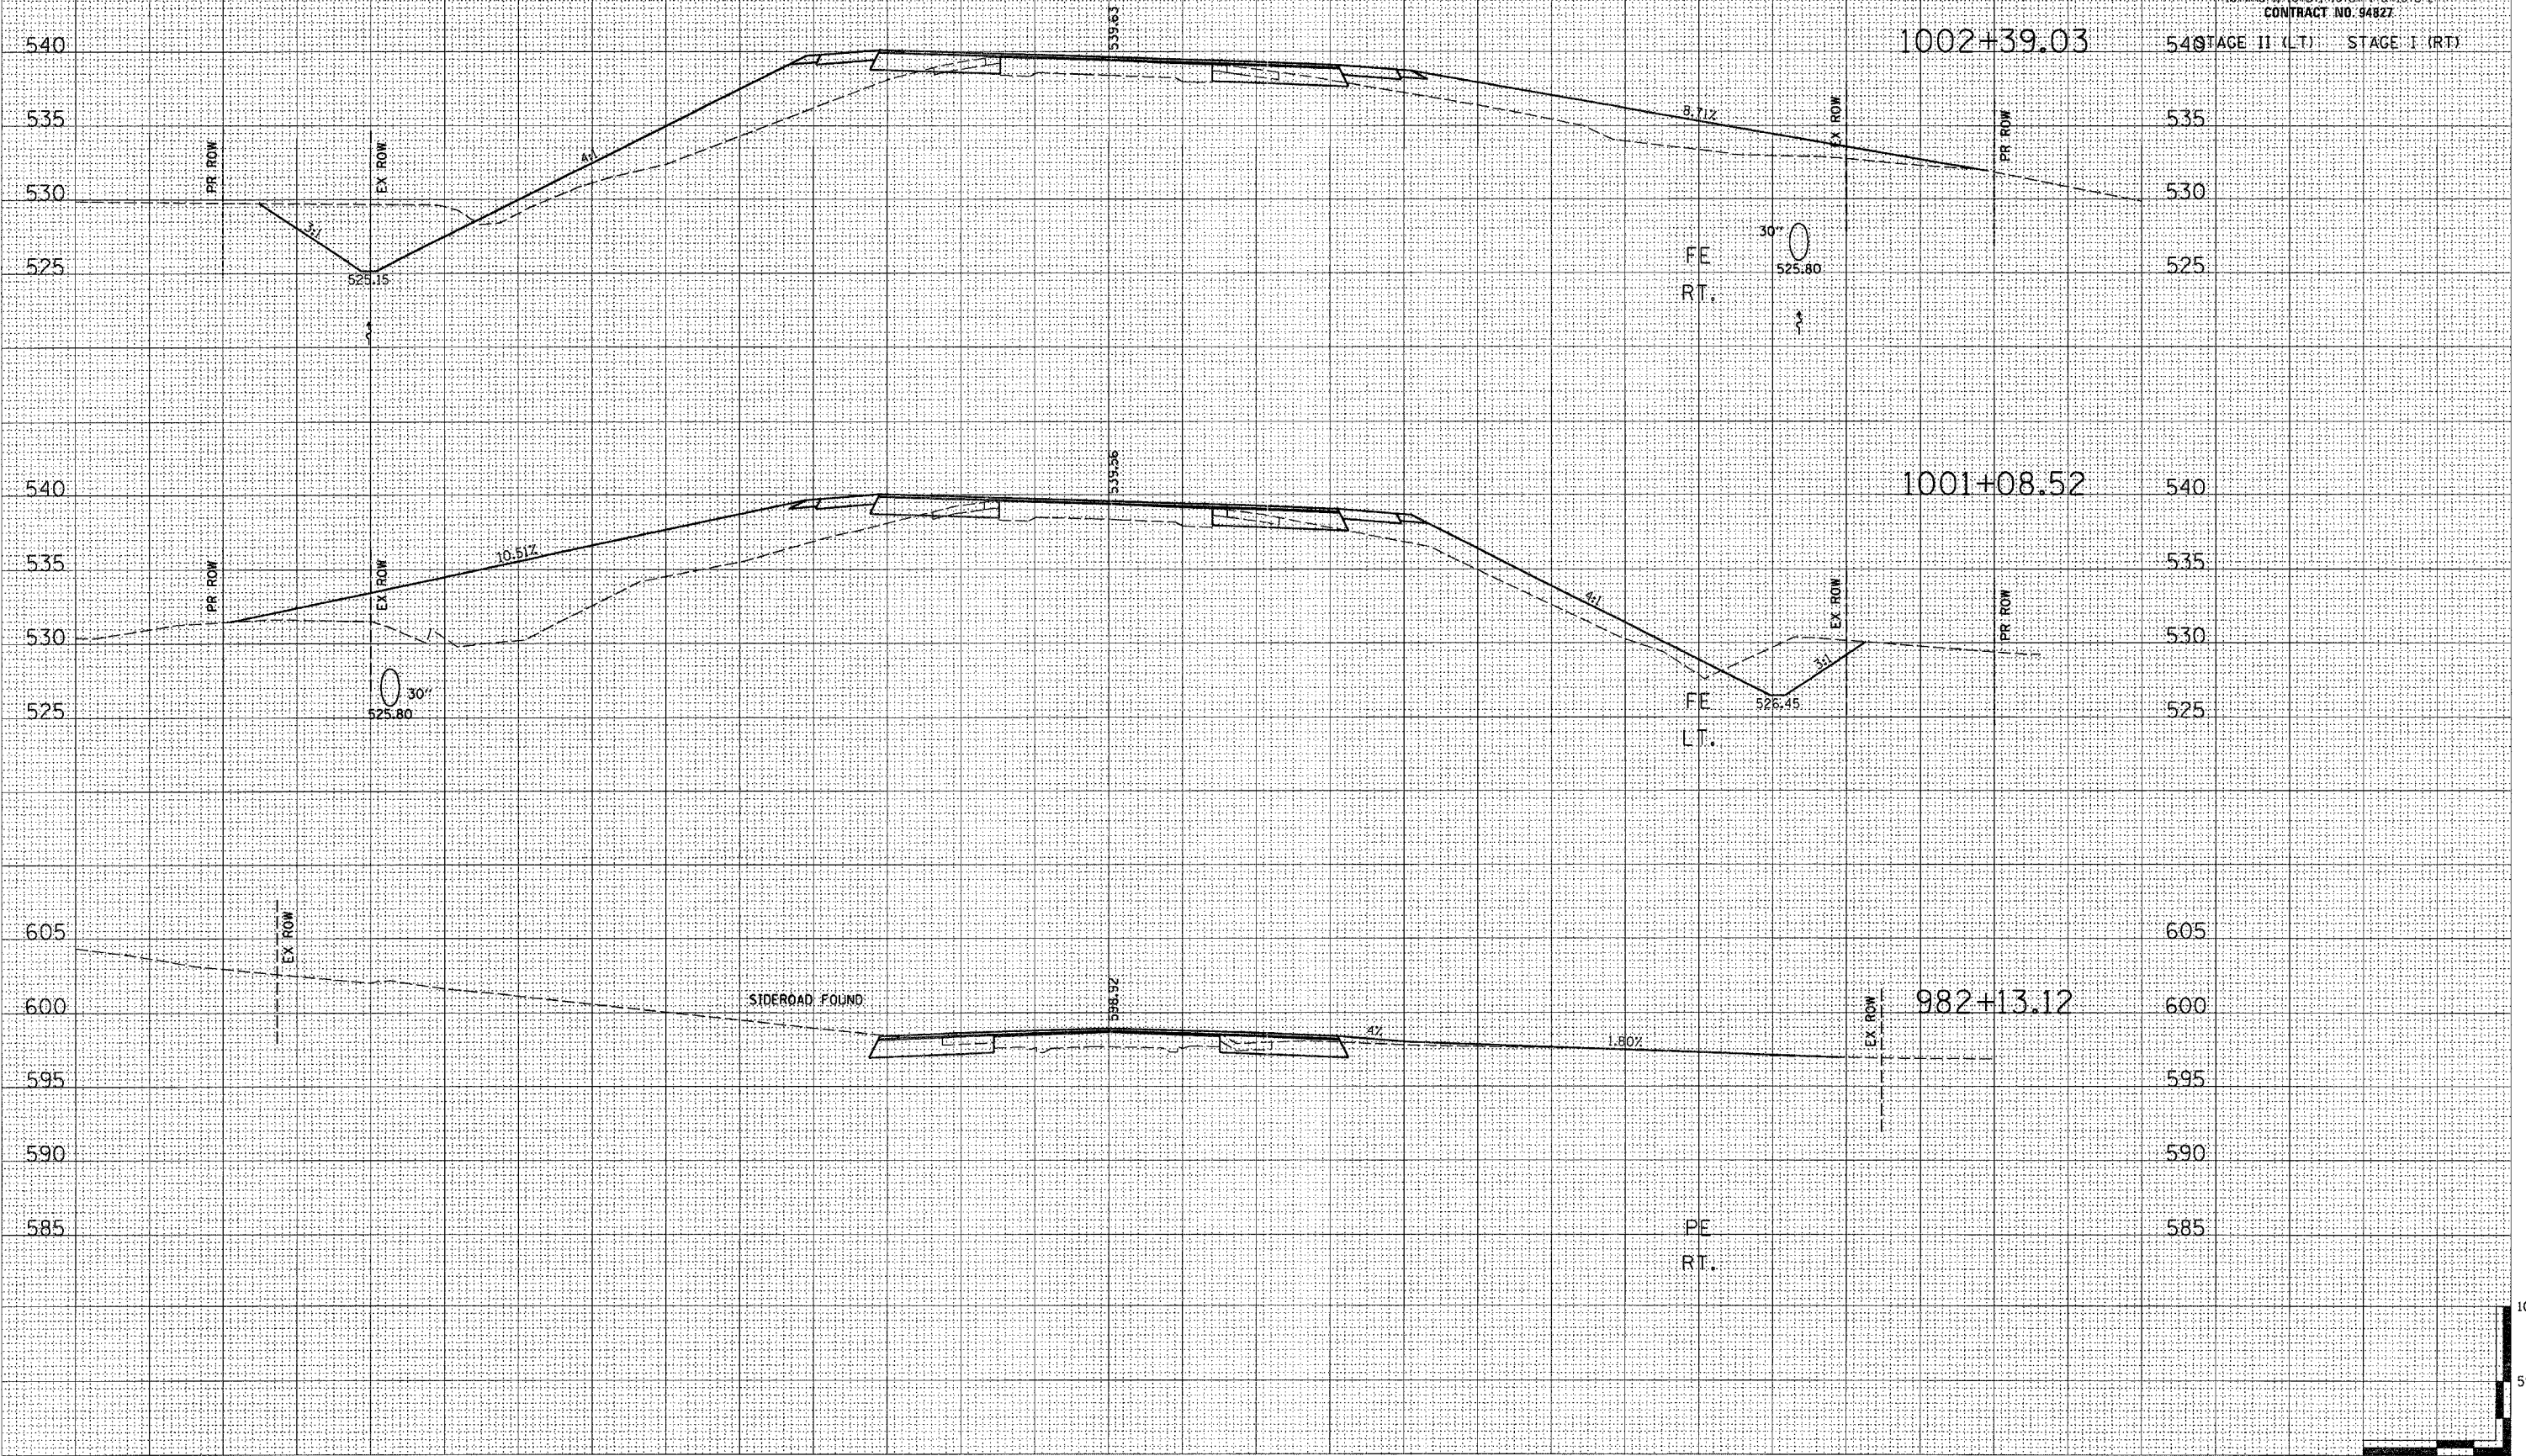

130 120 110 100 90 80 70 60 50 40 30 20 10 0 10 20 30 40 50 60 70 80 90 100 110 120 130

