


FINAL SURVEY
 SURVEY PLOTTED
 NOTE BOOK
 NO. _____
 AREAS CHECKED

ORIGINAL SURVEY
 SURVEY PLOTTED
 NOTE BOOK
 NO. _____
 AREAS CHECKED

BY _____
 DATE _____

BY _____
 DATE _____

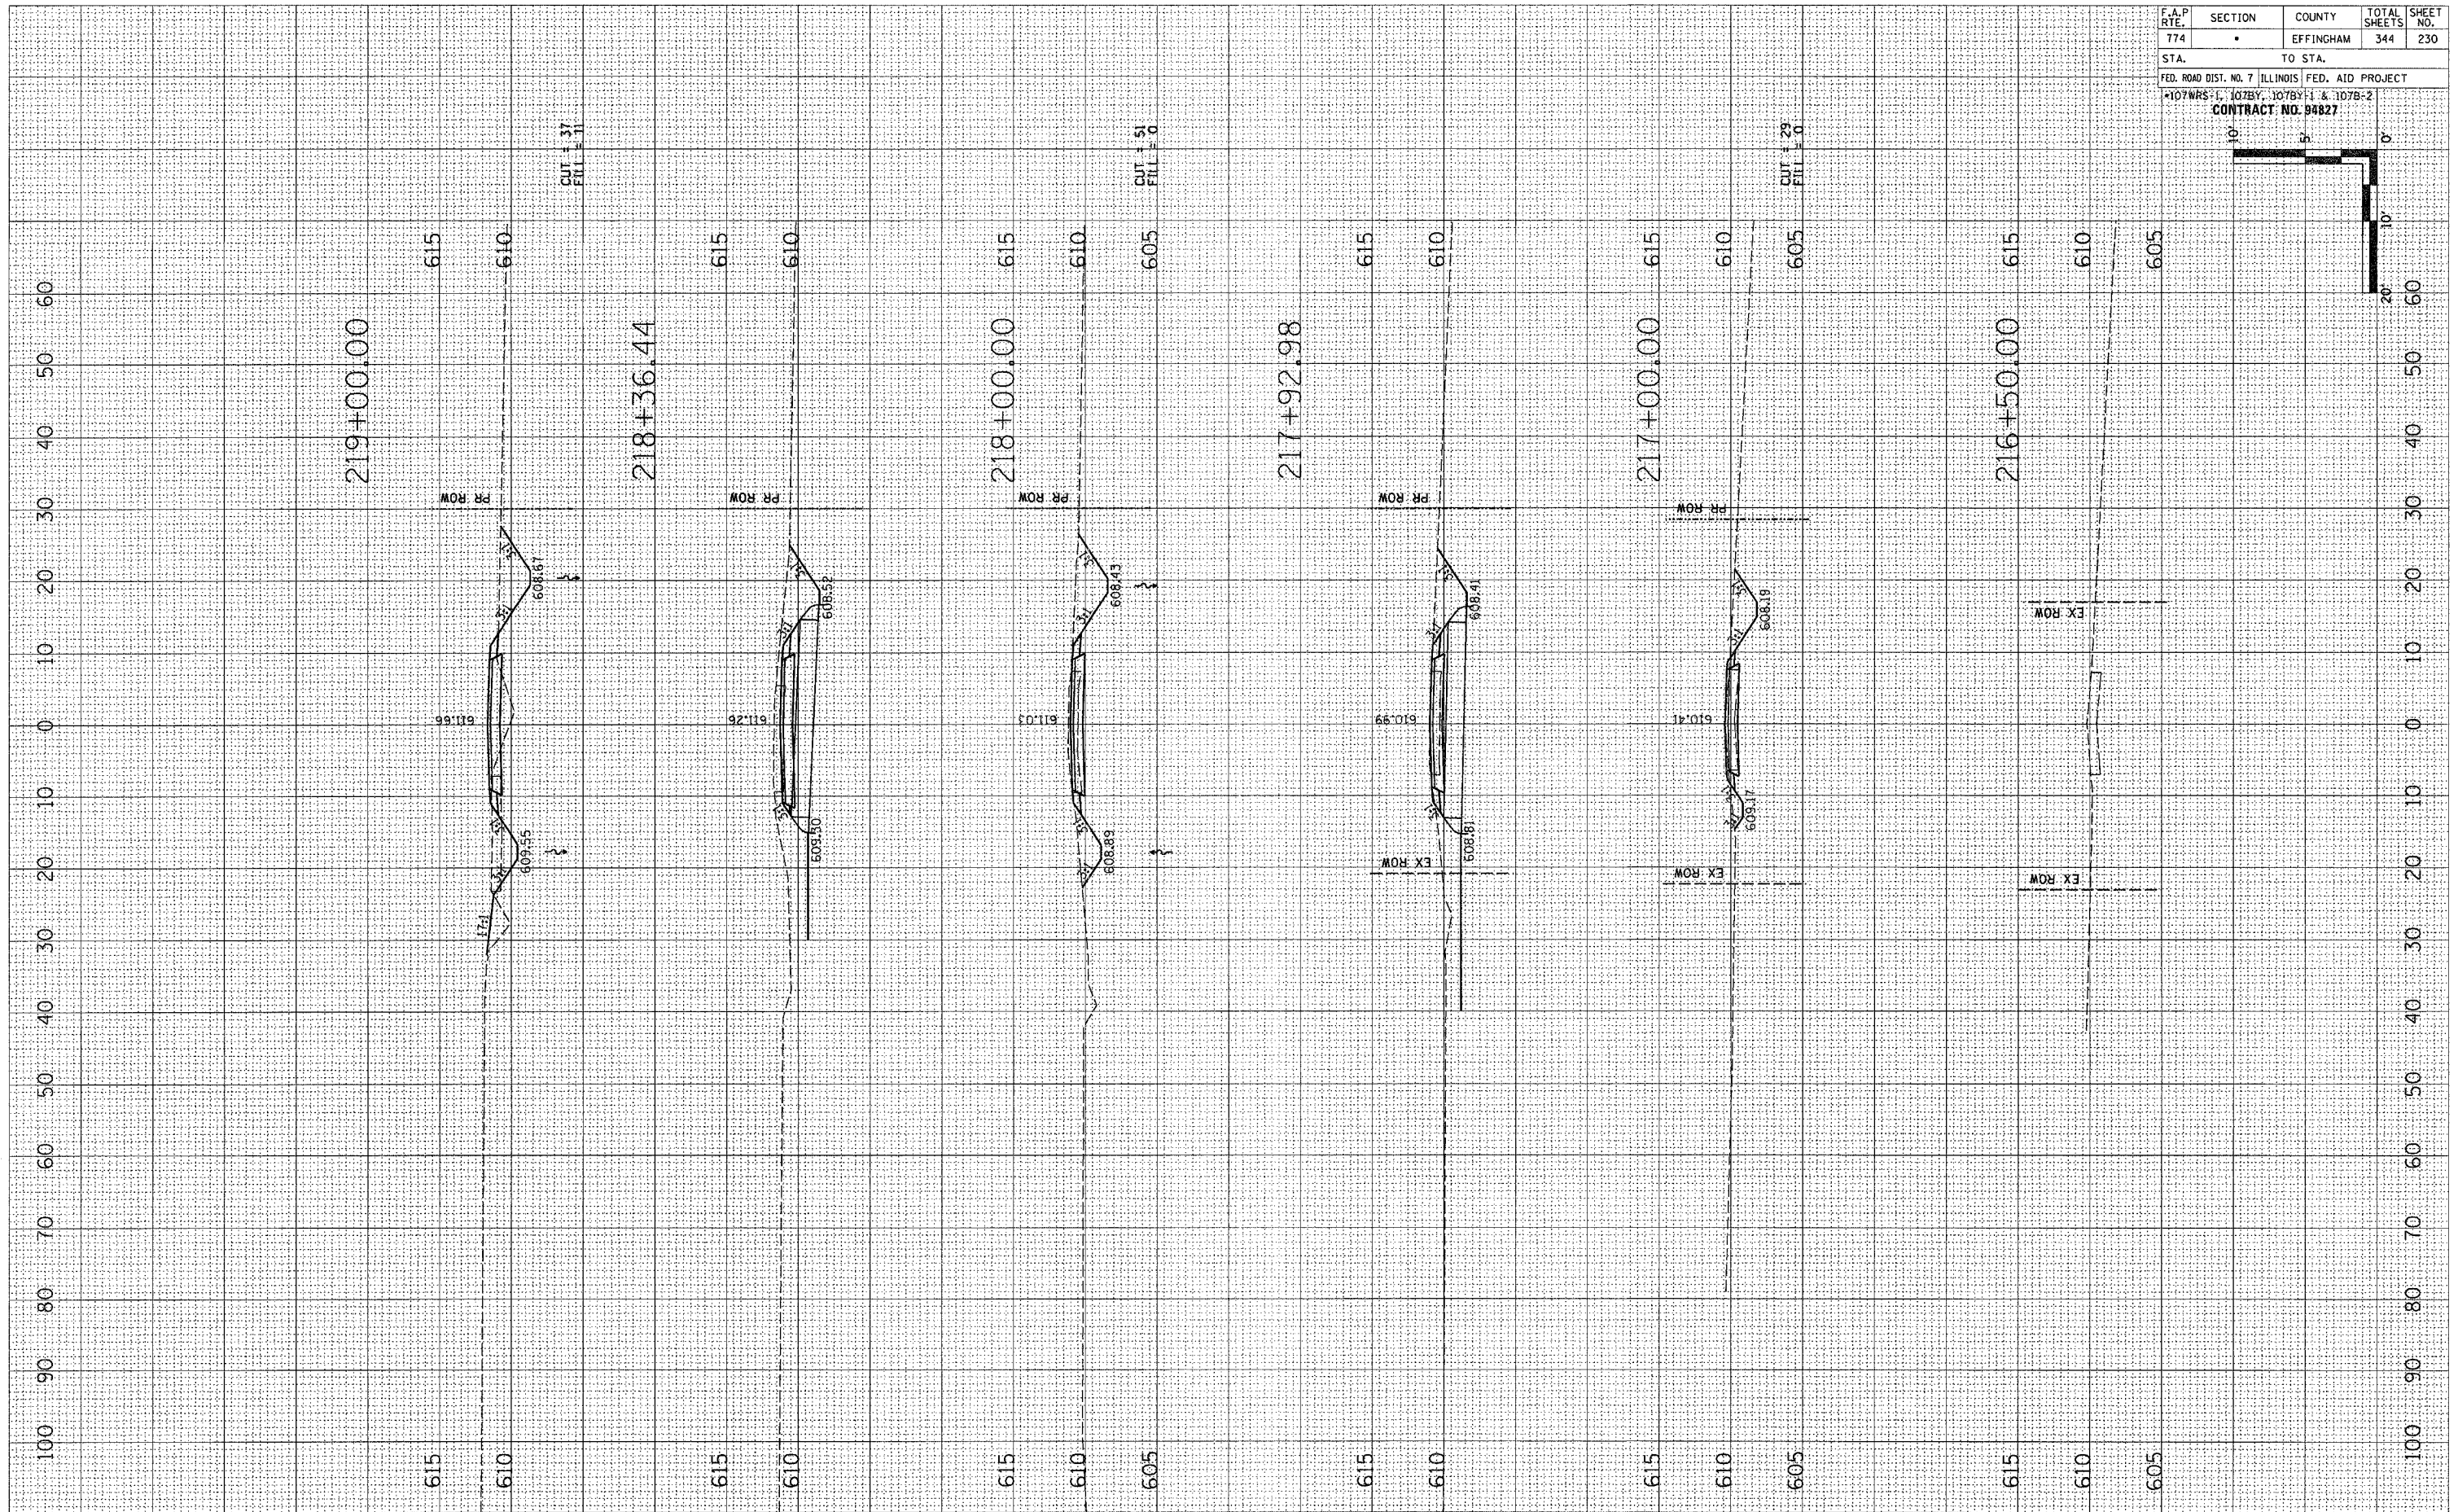

F.A.P. RTE.	SECTION	COUNTY	TOTAL SHEETS	SHEET NO.
774	•	EFFINGHAM	344	230

STA. _____ TO STA. _____

FED. ROAD DIST. NO. 7 ILLINOIS FED. AID PROJECT
 107WRS-1, 107BY, 107BY-1 & 107B-2
CONTRACT NO. 94827

