


ORIGINAL SURVEY NO. _____
 SURVEY PLOTTED _____
 NOTE BOOK _____
 AS CHECKED _____
 BY _____
 DATE _____

ORIGINAL SURVEY NO. _____
 SURVEY PLOTTED _____
 NOTE BOOK _____
 AS CHECKED _____
 BY _____
 DATE _____

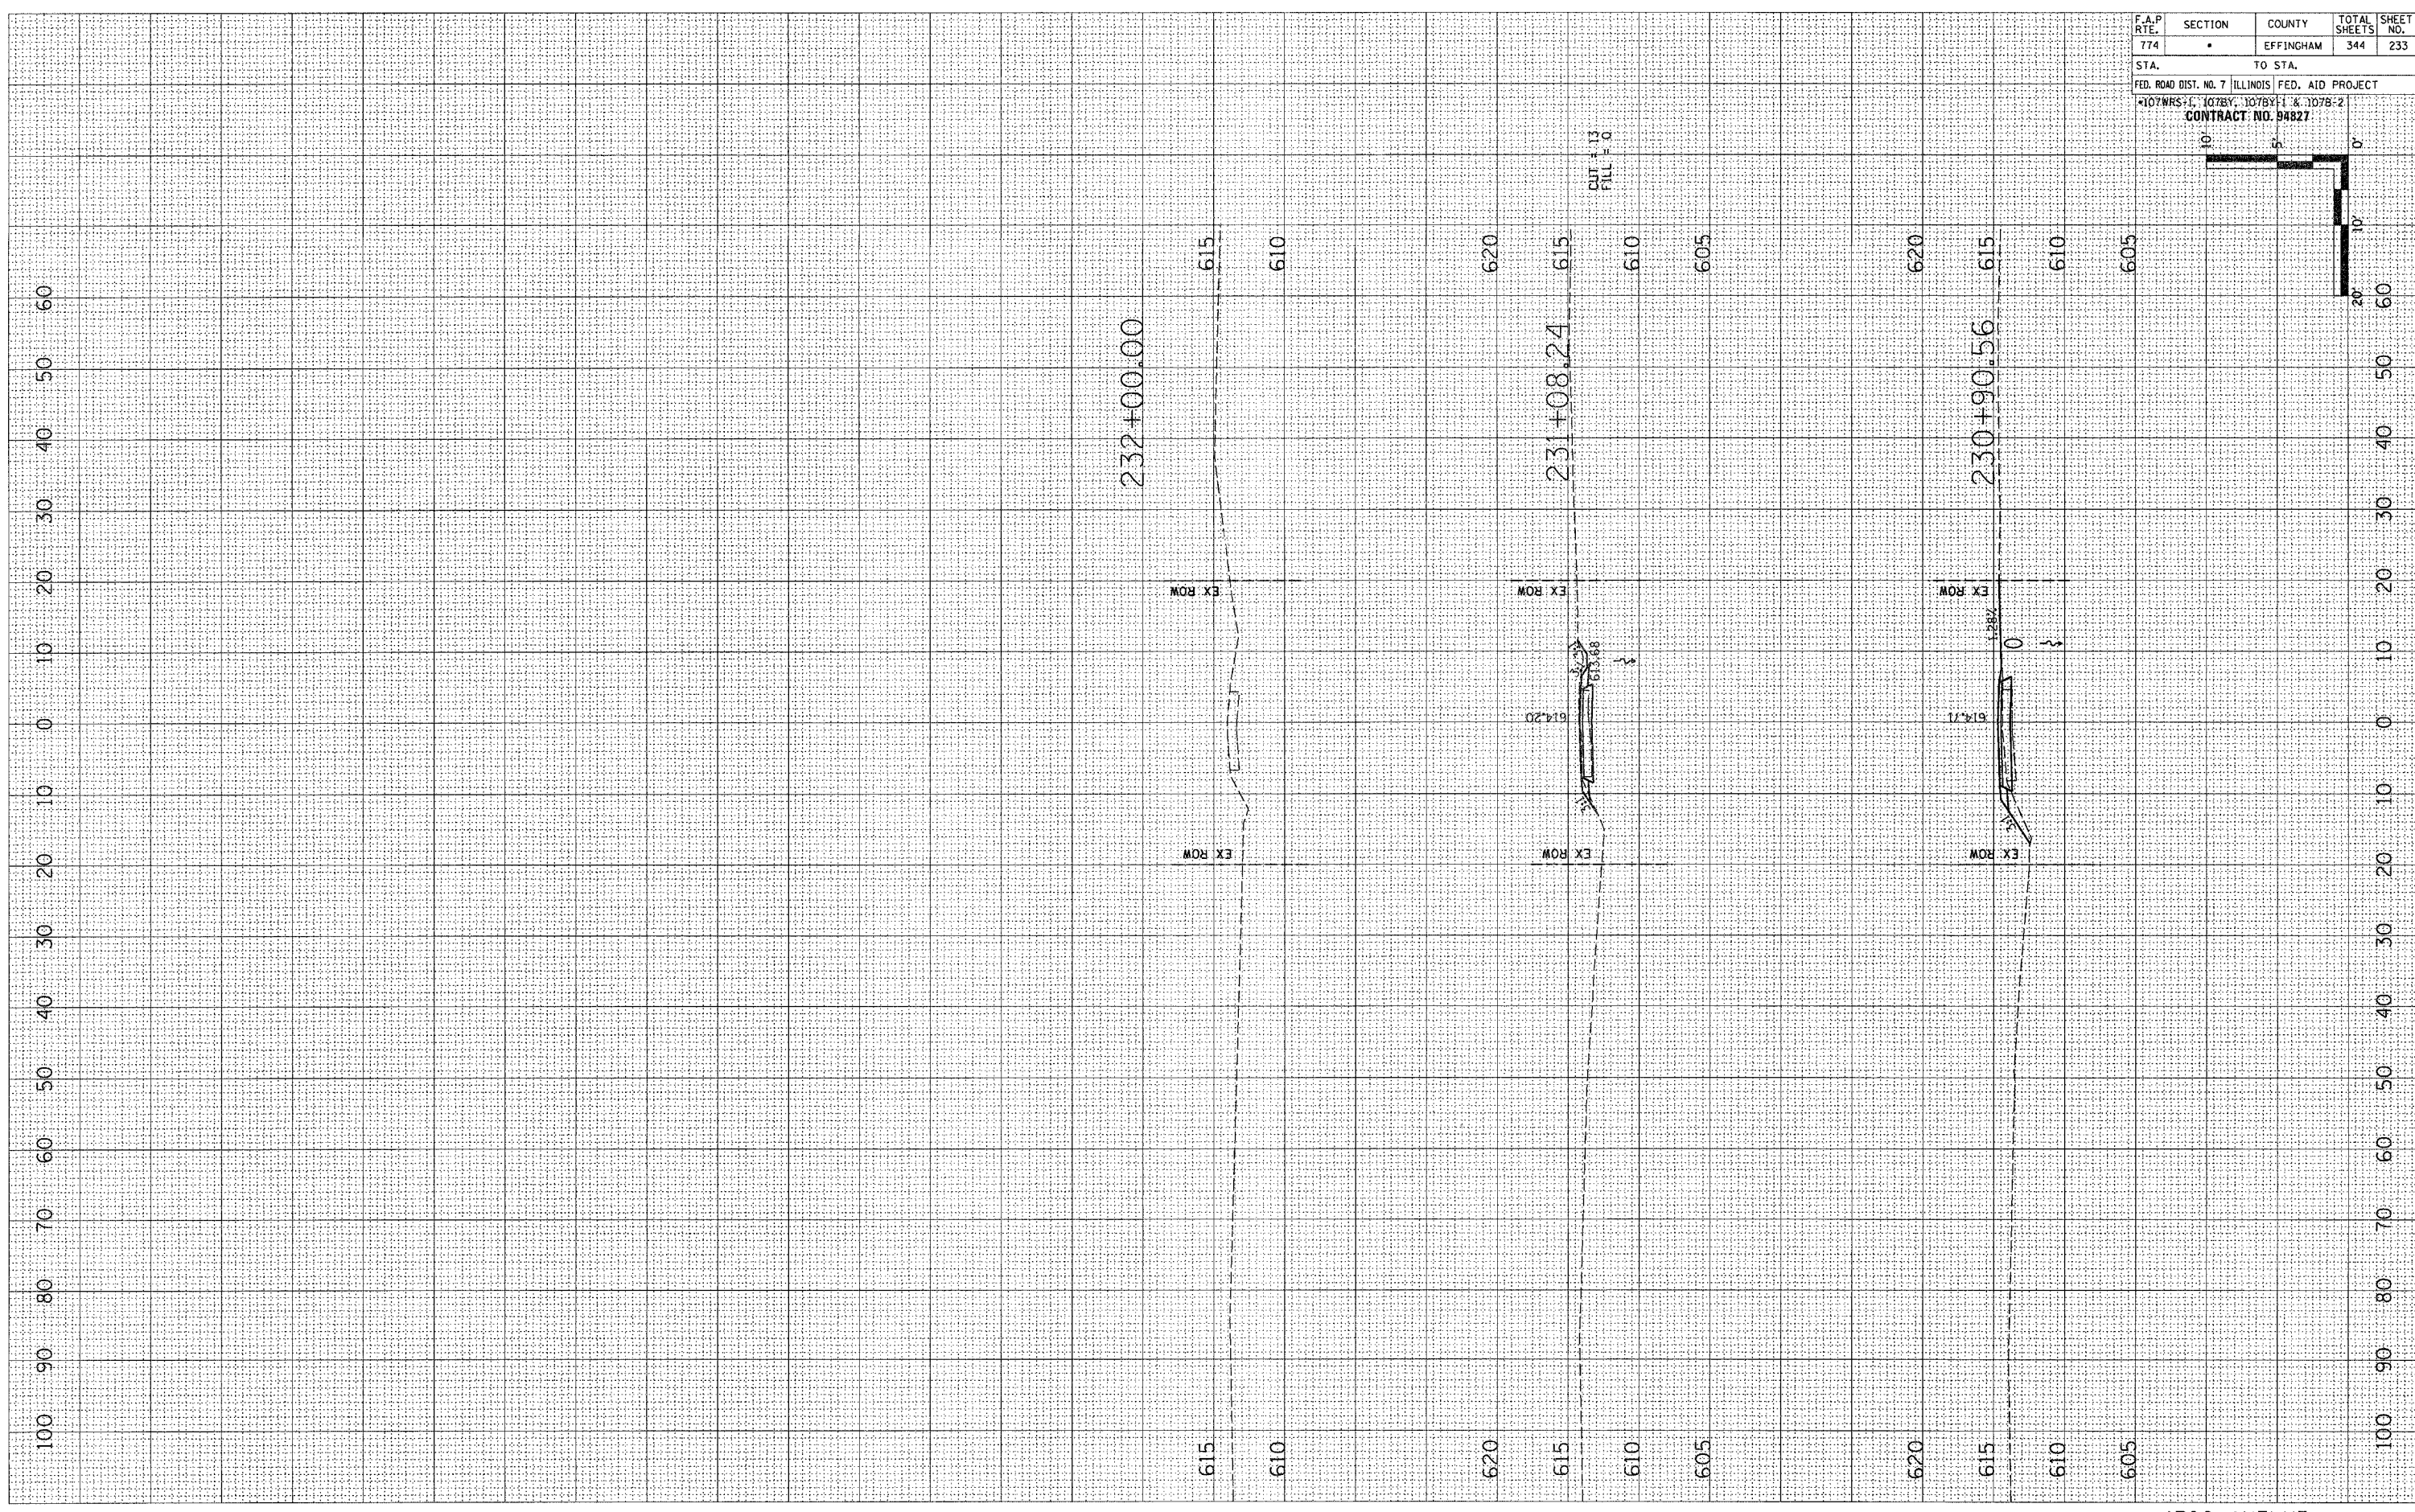

F.A.P. RTE.	SECTION	COUNTY	TOTAL SHEETS	SHEET NO.
774	.	EFFINGHAM	344	233

STA. _____ TO STA. _____
 FED. ROAD DIST. NO. 7 ILLINOIS FED. AID PROJECT
 107WRS-1, 107BY, 107BY-1 & 107B-2
 CONTRACT NO. 94827

