



ROUTE NO.	SECTION	COUNTY	TOTAL SHEETS	SHEET NO.	SHEET NO. 8 26 SHEETS
F.A.P. RTE.	107BY-1	EFFINGHAM	344	274	
FED. ROAD DIST. NO.	7	ILLINOIS FED. AID PROJECT-			
CONTRACT NO. 94827					

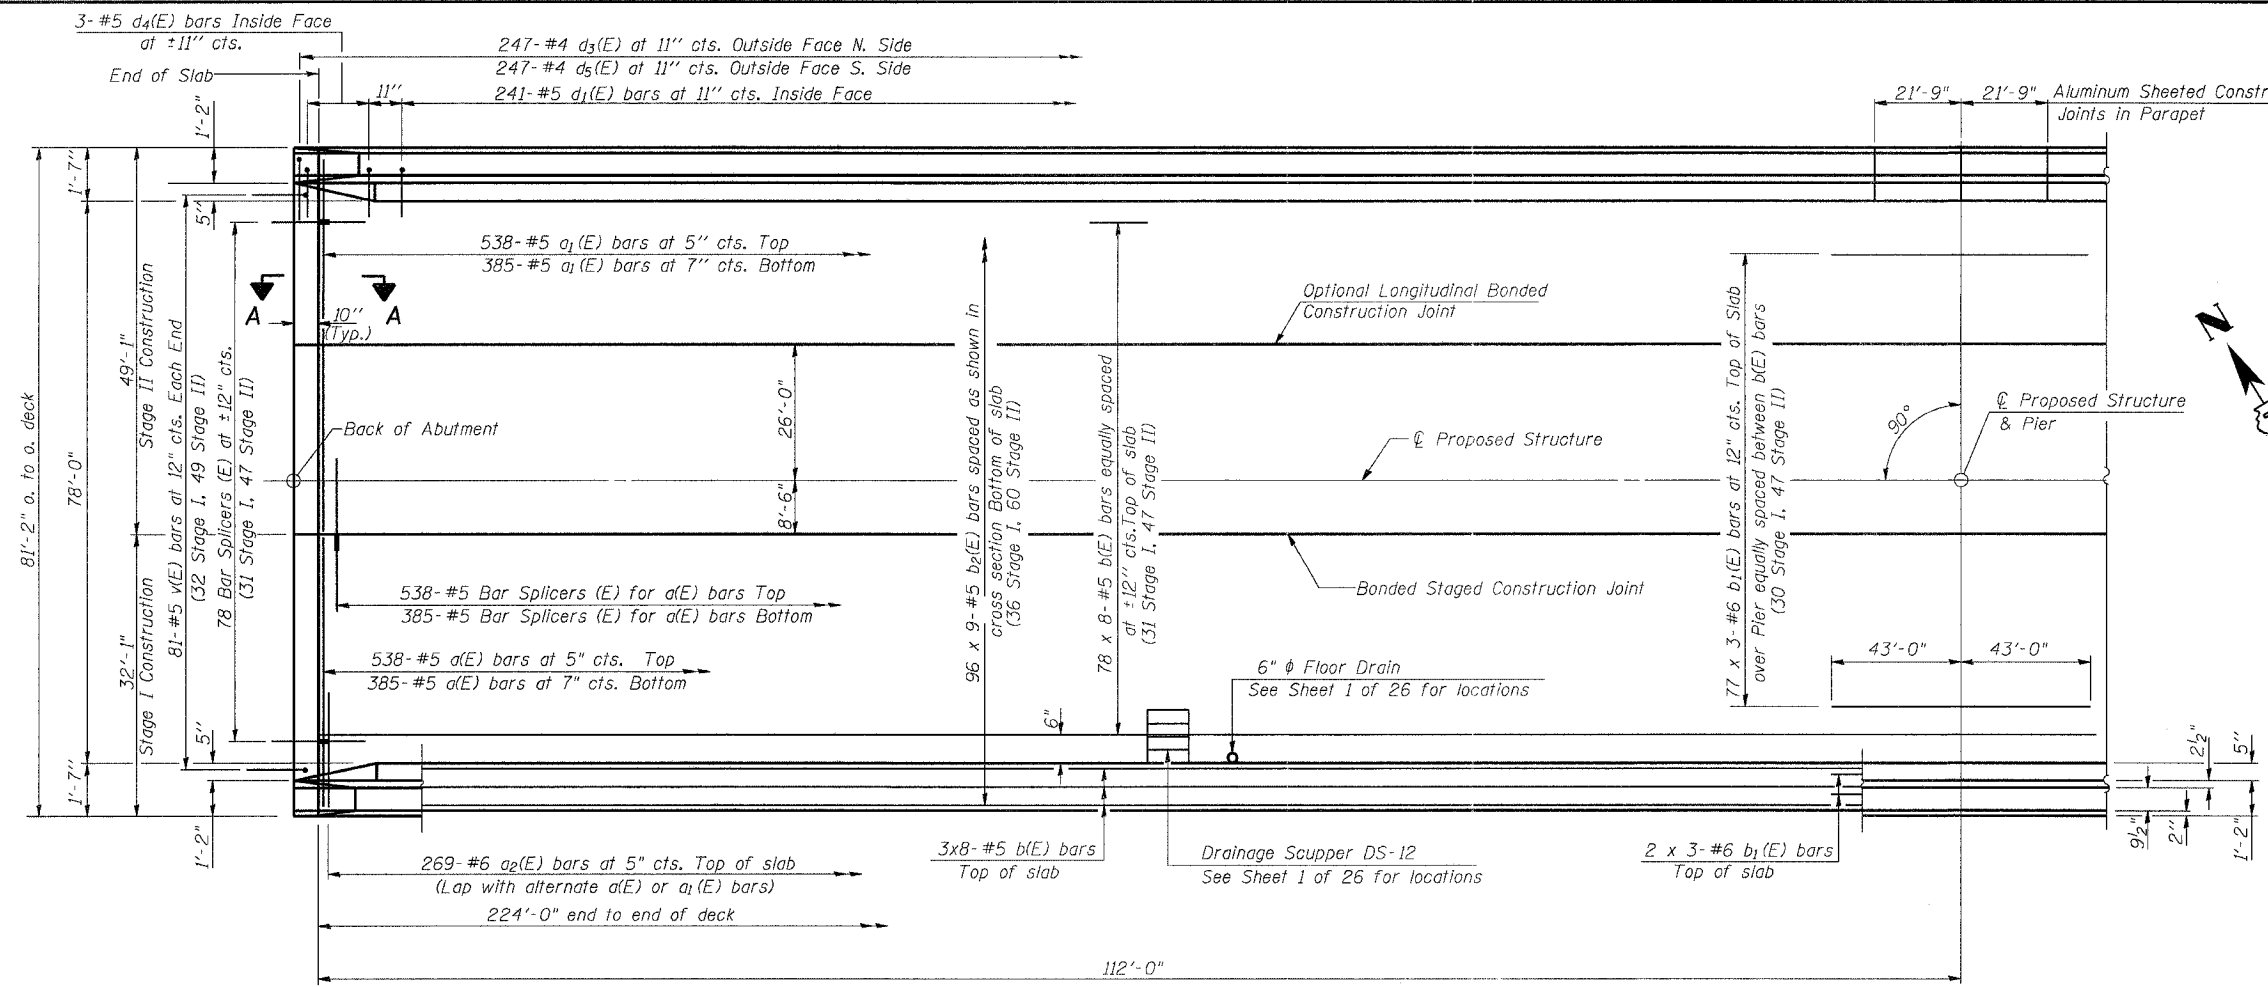

HALF PLAN

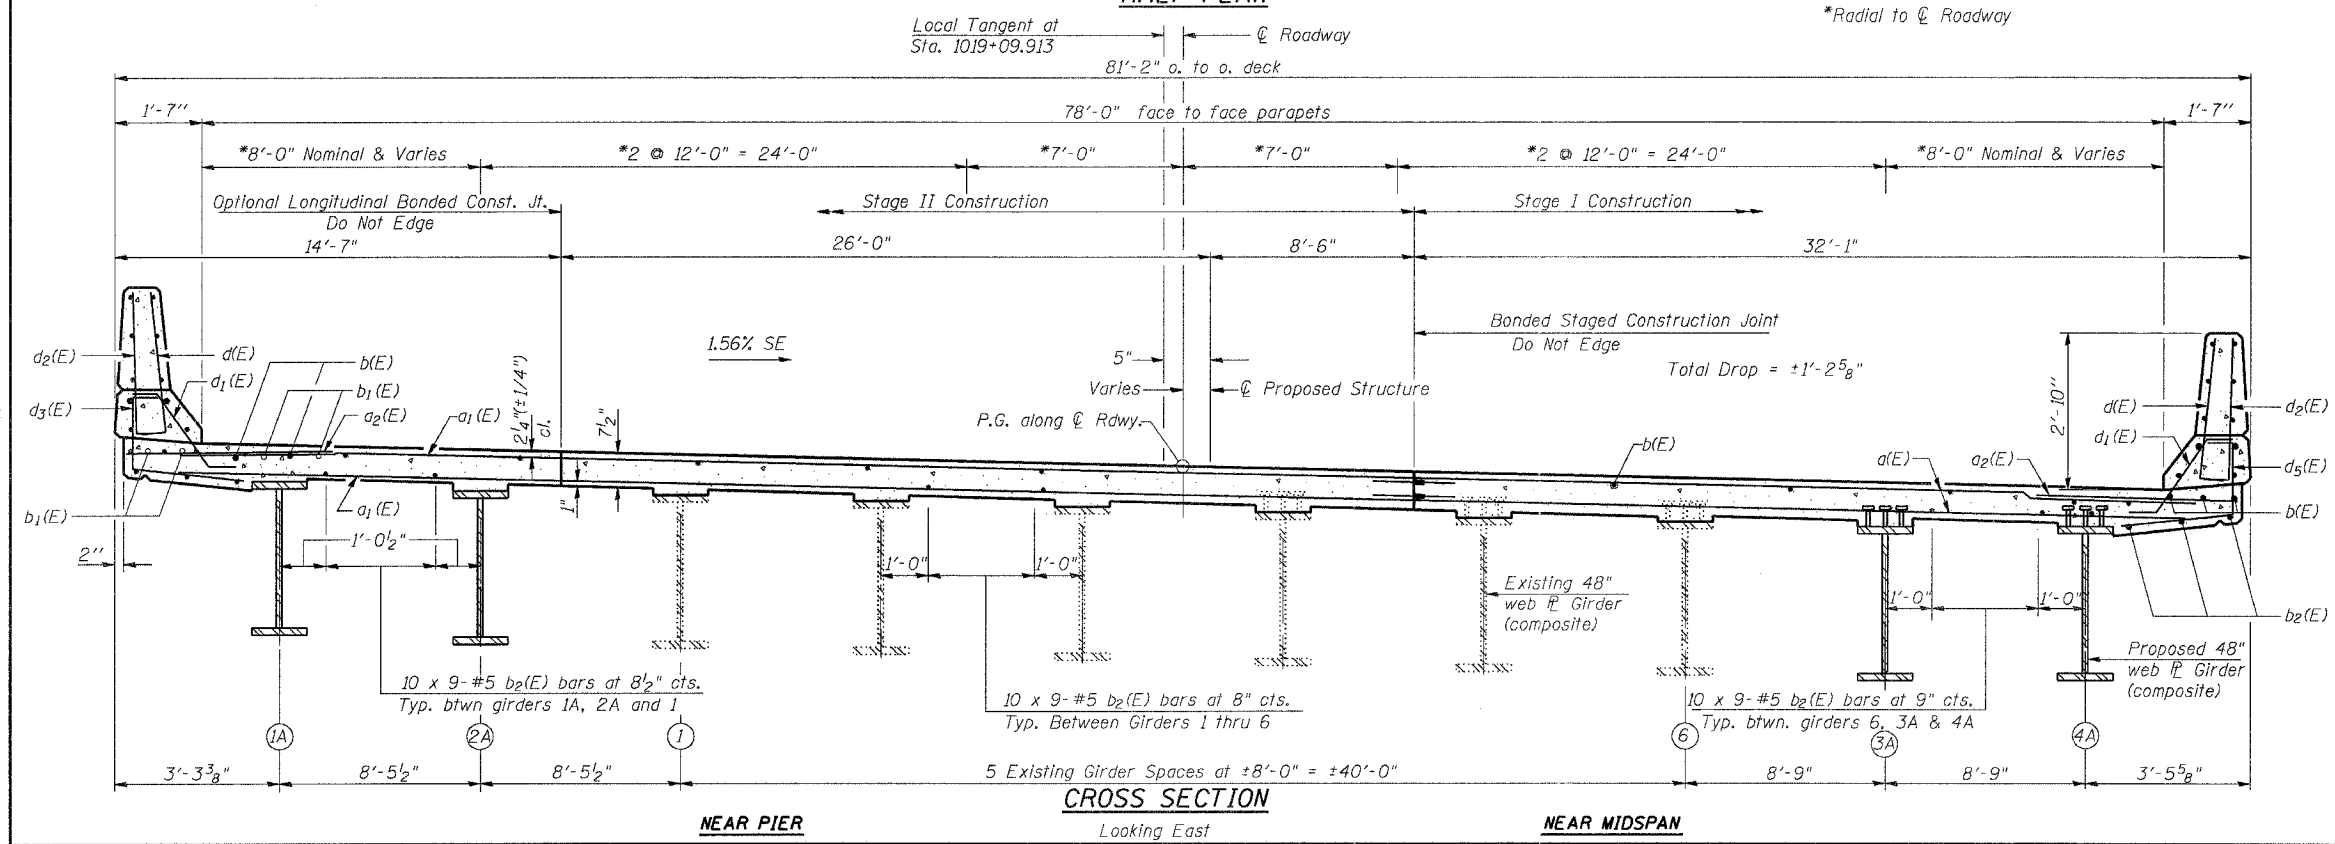

CROSS SECTION

NOTES

See Sheet 9 of 26 for superstructure details, parapet reinforcement and Bill of Material.
 Reinforcement bars designated (E) shall be epoxy coated.
 Bars indicated thus 20 x 3-#5 etc. indicates 20 lines of bars with 3 lengths per line.
 See Sheet 10 of 26 for abutment diaphragm details, Section A-A and deck details at drainage Scuppers.
 Cut longitudinal reinforcement bars to clear drainage Scuppers.
 See Sheet 11 of 26 for Drainage Scuppers details.
 See Sheet 24 of 26 for Bar Splicer detail.

Min. Bar Laps in Slab

#5 = 1'-8"
 #6 = 2'-0"

SHEET TITLE		SUPERSTRUCTURE	
PROJECT	IL RTE. 32/33 OVER LITTLE WABASH RIVER OVERFLOW F.A.P. RTE. 774 SECTION 107BY-1 EFFINGHAM COUNTY STATION 1018+86.92 STRUCTURE NO. 025-0077	PROJECT NO.	02017
SCALE		DATE	
DRAWN BY	TFG	CHECKED BY	KPS/CME/MCB
DRAWING NO.		8	
COOMBE-BLOXDORF P.C. Engineers/Land Surveyors Springfield, Illinois Design Firm License No. 184-002708		OF 26 SHTS	

DATE PLOTTED: 03/27/07 09:05:25 AM
 FILENAME: I:\PROJECTS\025-0077\025-0077-08.DWG