



STATE OF ILLINOIS  
DEPARTMENT OF TRANSPORTATION

ROUTE NO.	SECTION	COUNTY	SHEET NO.	SHEET NO.
FAP 774	107B-2	EFFINGHAM	344	323
FED. ROAD DIST. NO. 7		ILLINOIS FED. AID PROJECT-		8 SHEETS
CONTRACT NO. 94827				

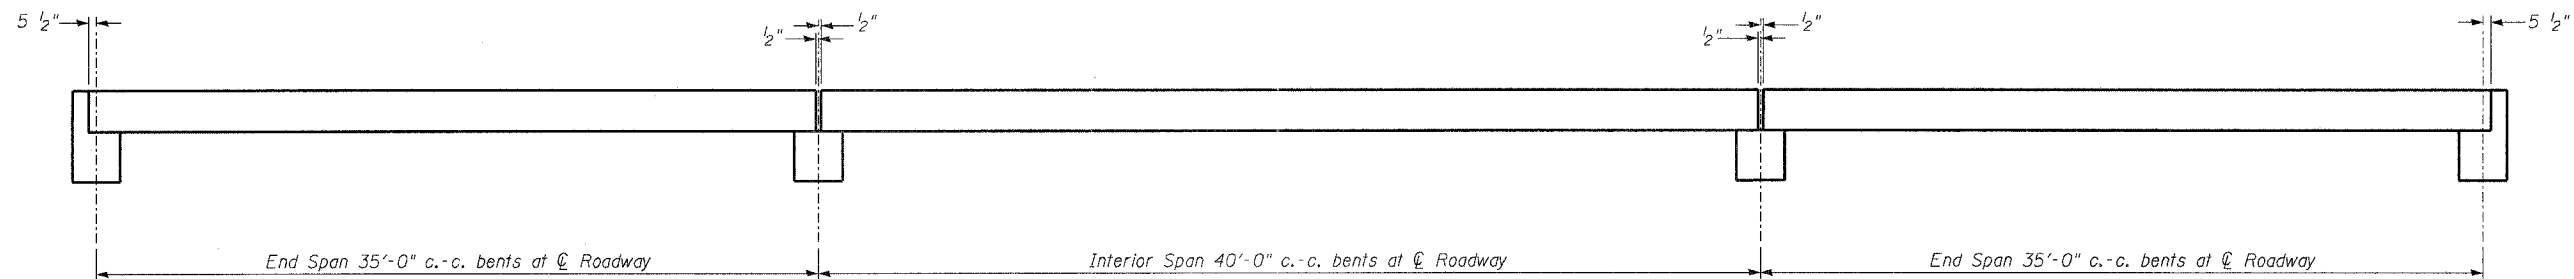

TYPICAL ELEVATION

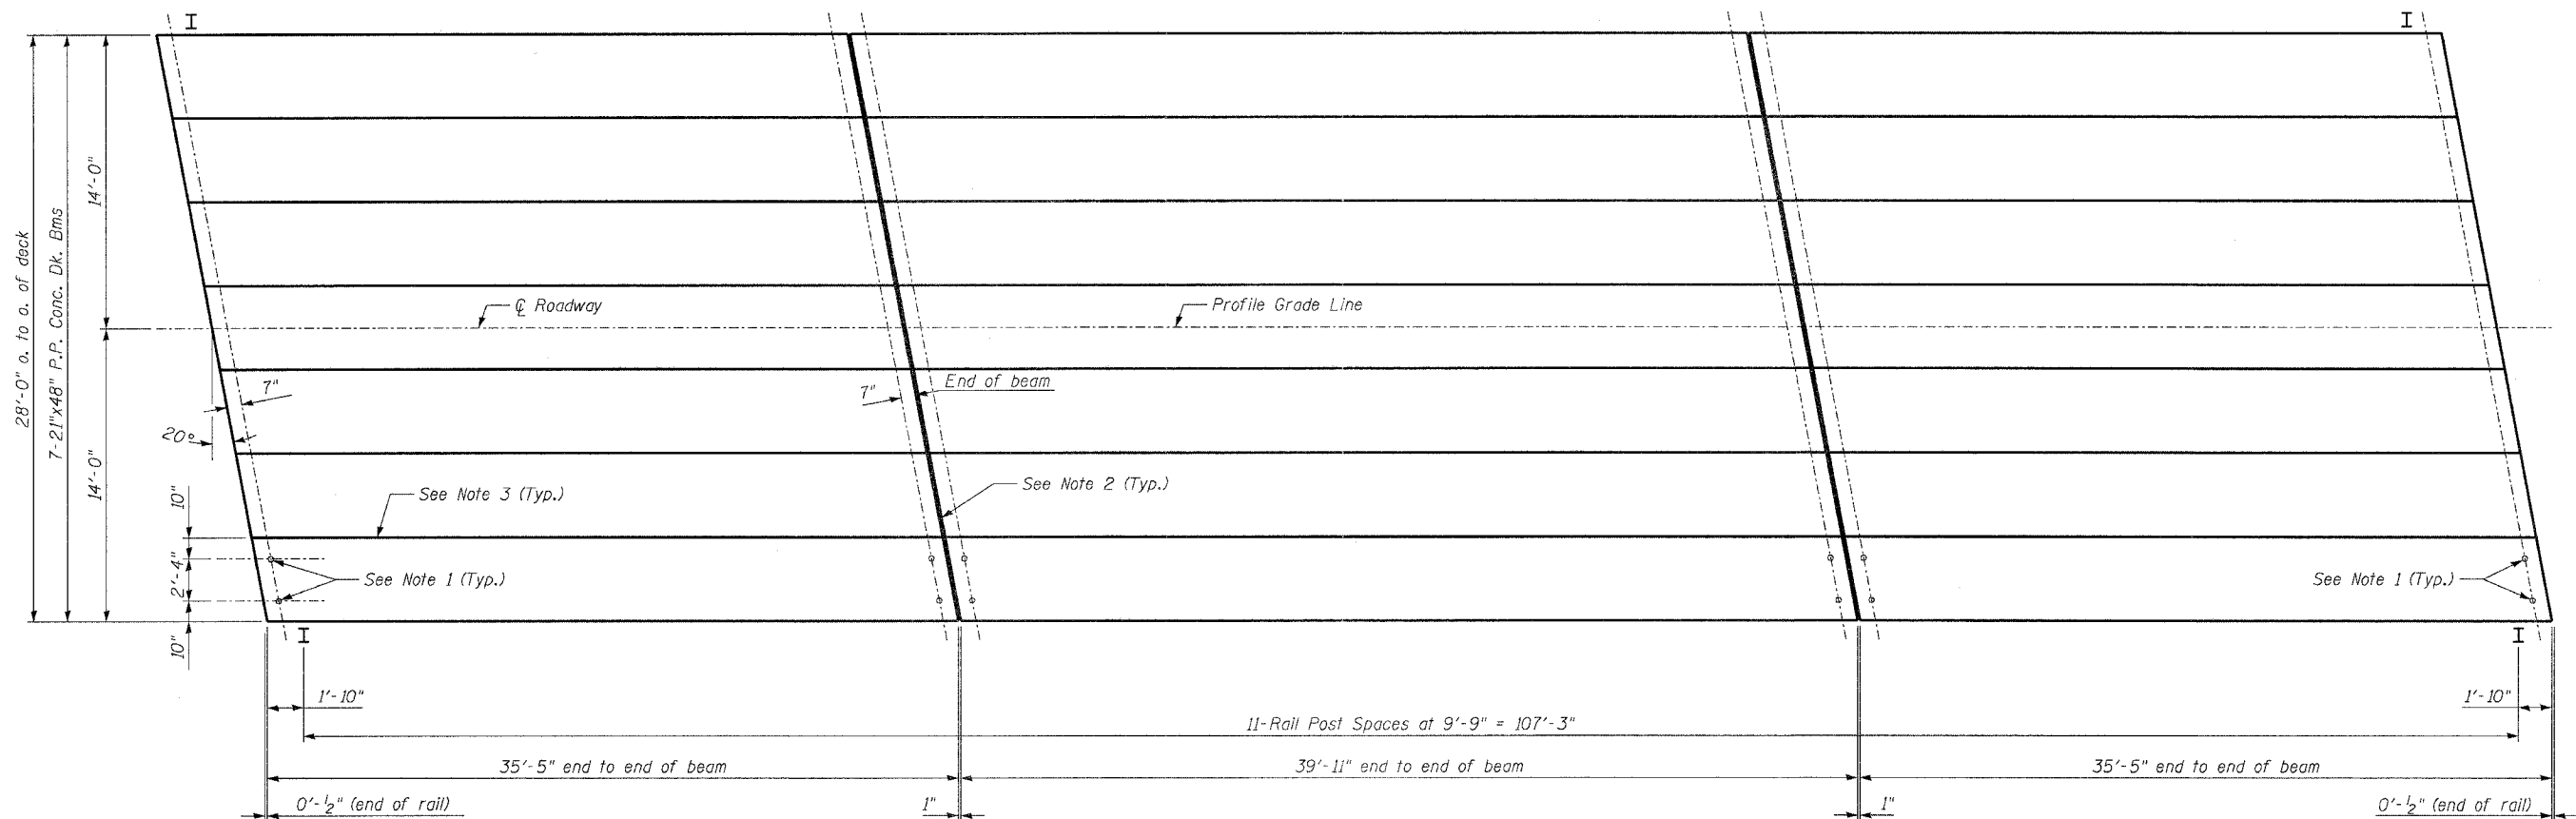

PLAN

NOTES

1. After beams have been erected, holes shall be drilled into substructure and anchor dowels placed. Dowel holes shall be filled with non-shrink grout to top of beam and allowed to cure min. 24 hrs. prior to grouting to shear keys.
2. Nominal 1" joint at centerline of pier to be filled with P.C. mortar mixture. Non-shrink grout may be used at contractor's option.
3. Longitudinal keys shall be grouted.

DESIGNED	TMM
CHECKED	KCM
DRAWN	CAR
CHECKED	TMM

P.P.C. DECK BEAM SUPERSTRUCTURE  
1200th STREET OVER GREEN CREEK  
FAP RTE. 774, SECTION 107B-2  
EFFINGHAM COUNTY  
STATION 204+33.91  
S.N. 025-3309