

teesleyck
 teesleyck*+_DATE_
 c:\projects\94941d\00902p.dgn
 BCW




FAP RTE.	SECTION	COUNTY	TOTAL SHEETS	SHEET NO.
752	(106-2)ZTS	FAYETTE		6
FED. ROAD DIST. NO. 7		ILLINOIS	FED. AID PROJECT NO.	

CONTRACT NO. 94941

PCC BASE COURSE WIDENING

LT	STA 49+57	to	STA 48+41	54.2 Sq Yd
RT	STA 49+57	to	STA 48+41	54.2 Sq Yd
LT	STA 53+50	to	STA 54+66	54.2 Sq Yd
RT	STA 53+50	to	STA 54+66	54.2 Sq Yd
TOTAL				217 Sq Yd

AGGREGATE SHOULDERS TYPE B 14.0 TON

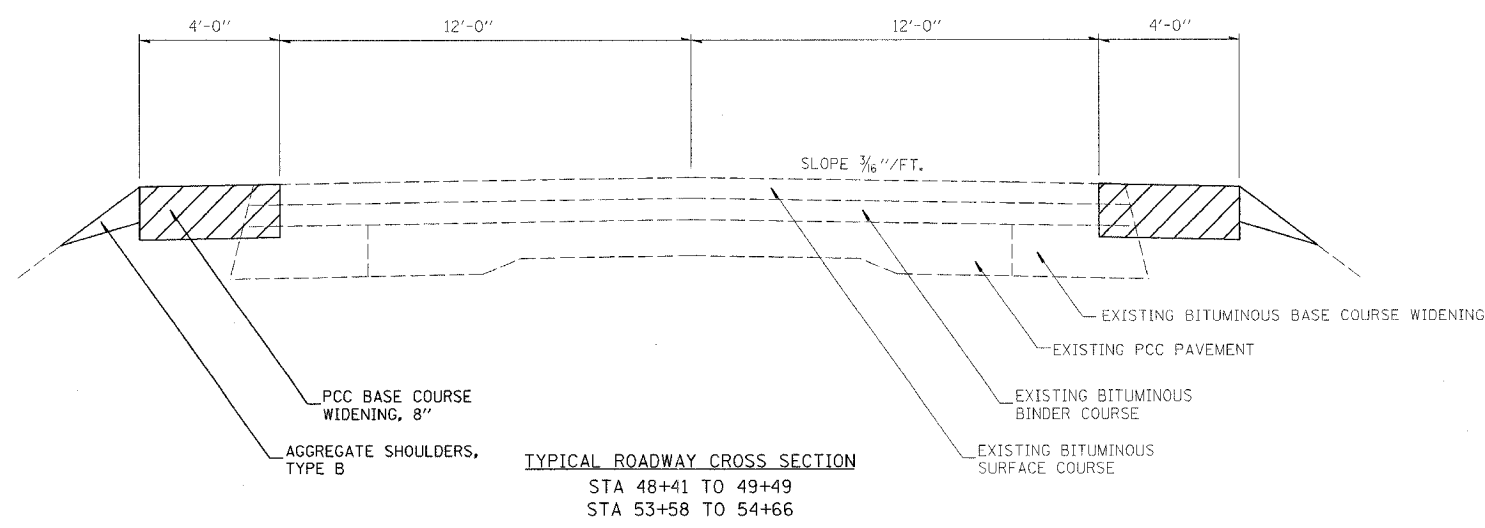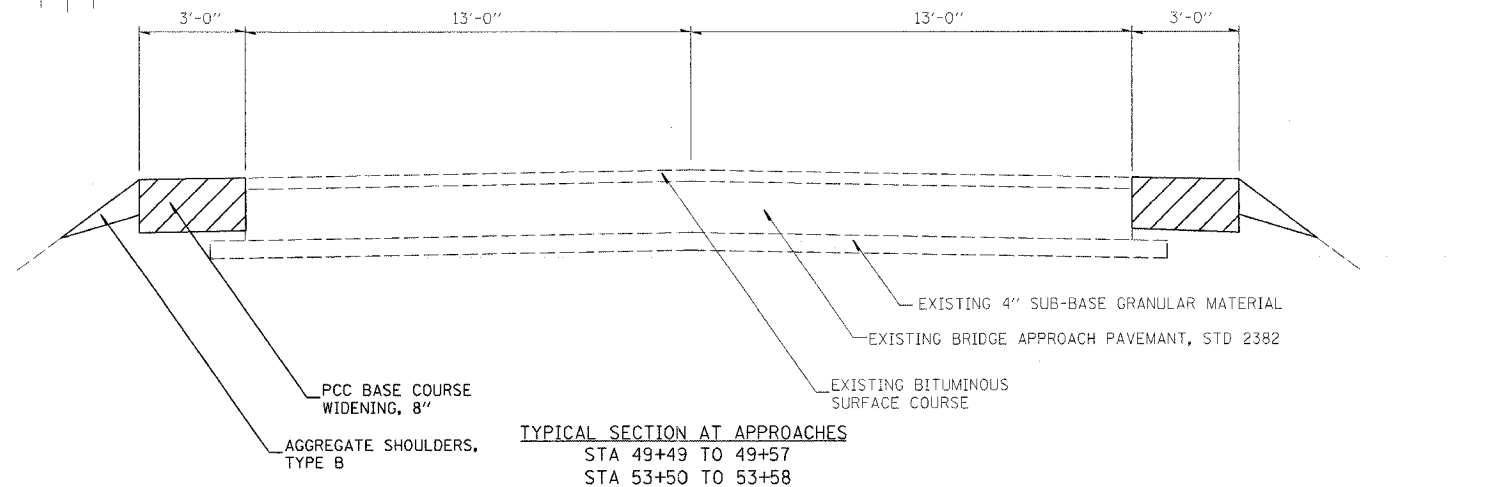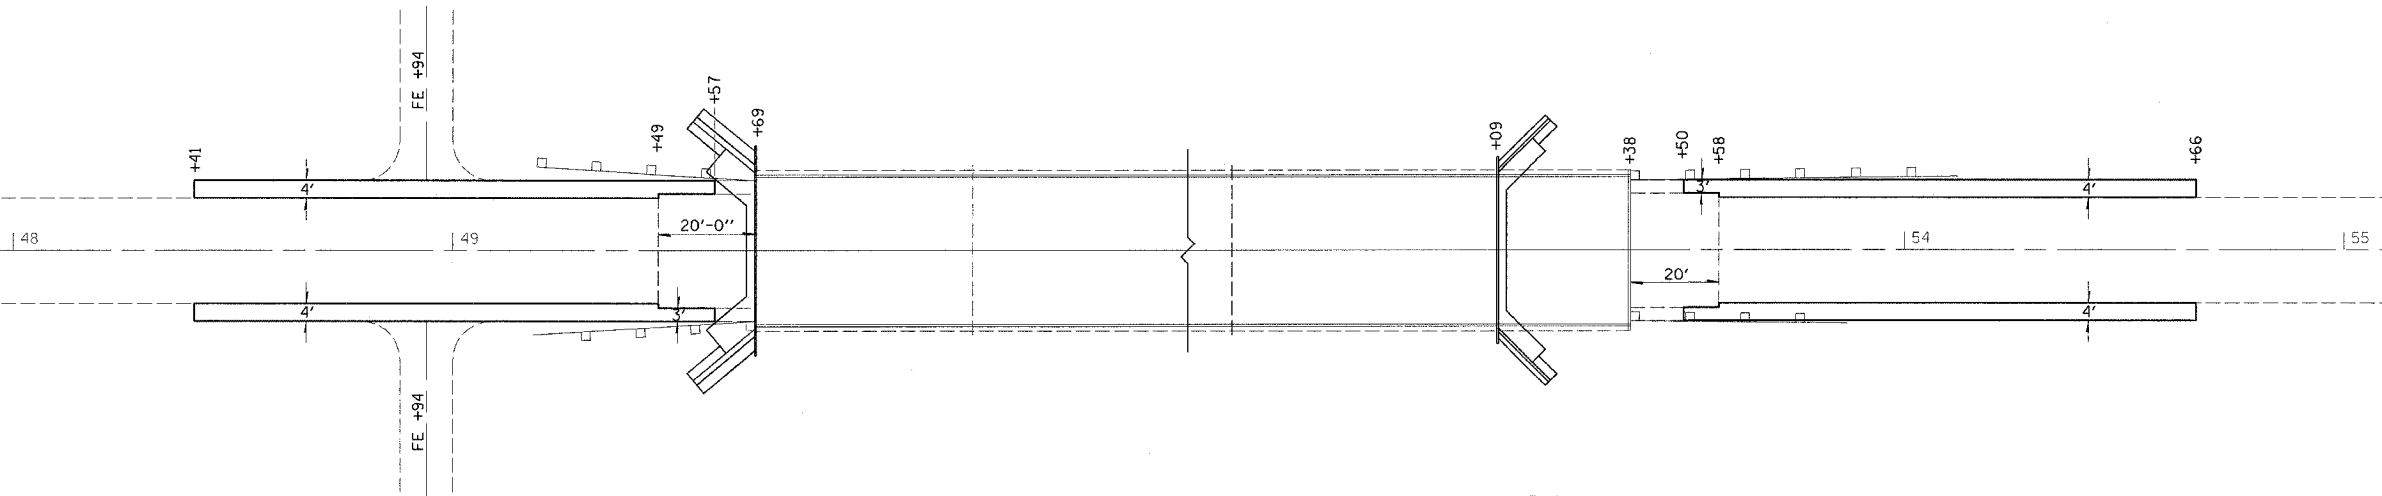

REVISIONS	
NAME	DATE

ILLINOIS DEPARTMENT OF TRANSPORTATION

**BASE COURSE
 WIDENING DETAILS**

SCALE: VERT.
 HORIZ.
 DATE

DRAWN BY
 CHECKED BY