



\$USER\$  
 \$DATE\$  
 \194941d\100902pa.dgn  
**TYP 1**

FAP #/L	SECTION	COUNTY	TOTAL SHEETS	SHEET NO.
752	(106-2Z)TS	FAYETTE		7
FED. ROAD DIST. NO. 1	ILLINOIS	FED. AID PROJECT NO.		
CONTRACT NO. 94941				

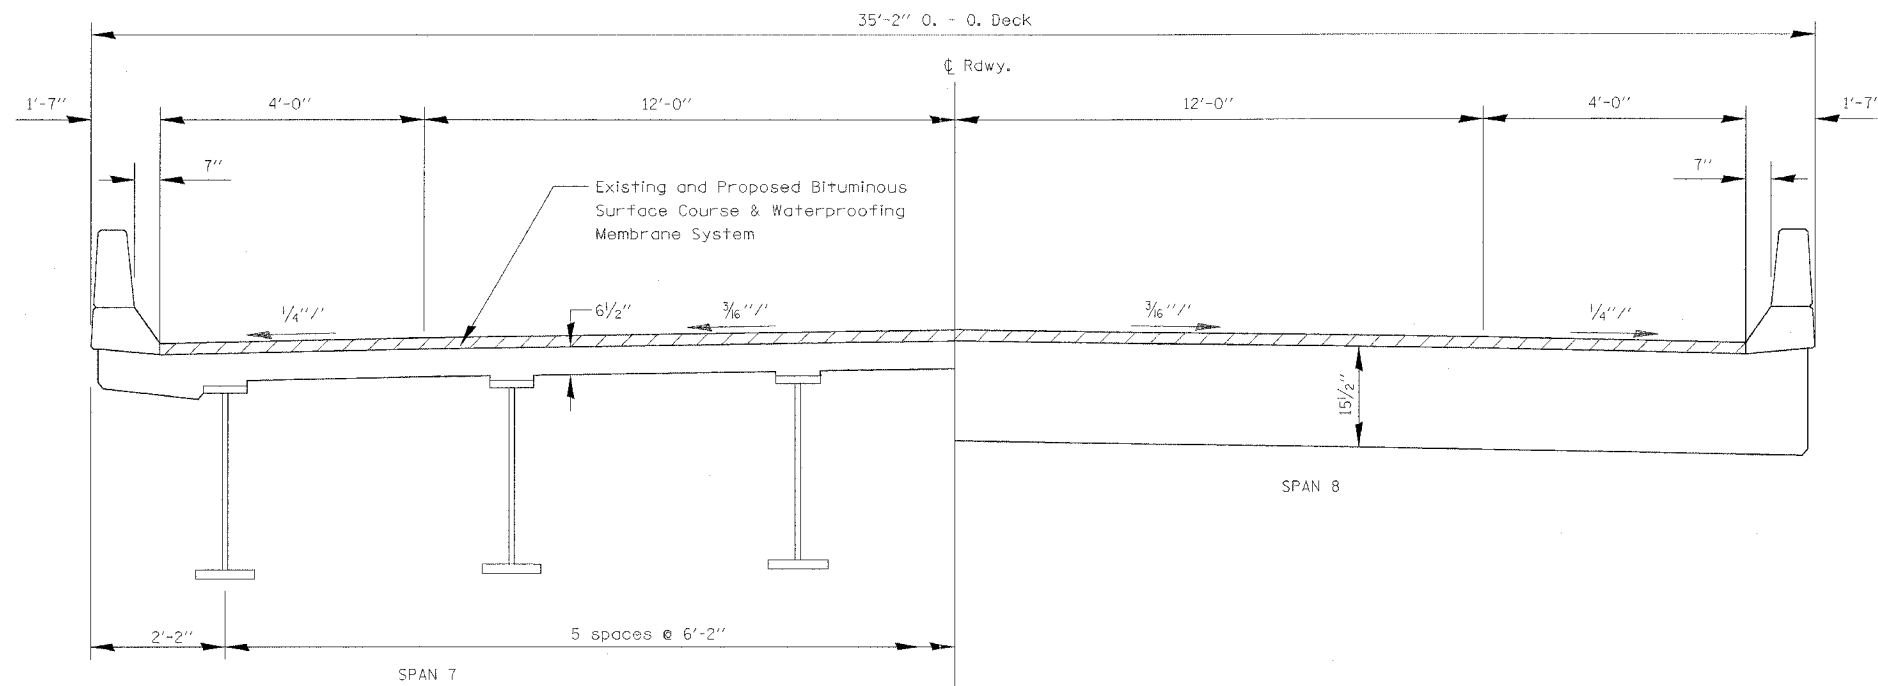

**TYPICAL SECTIONS**

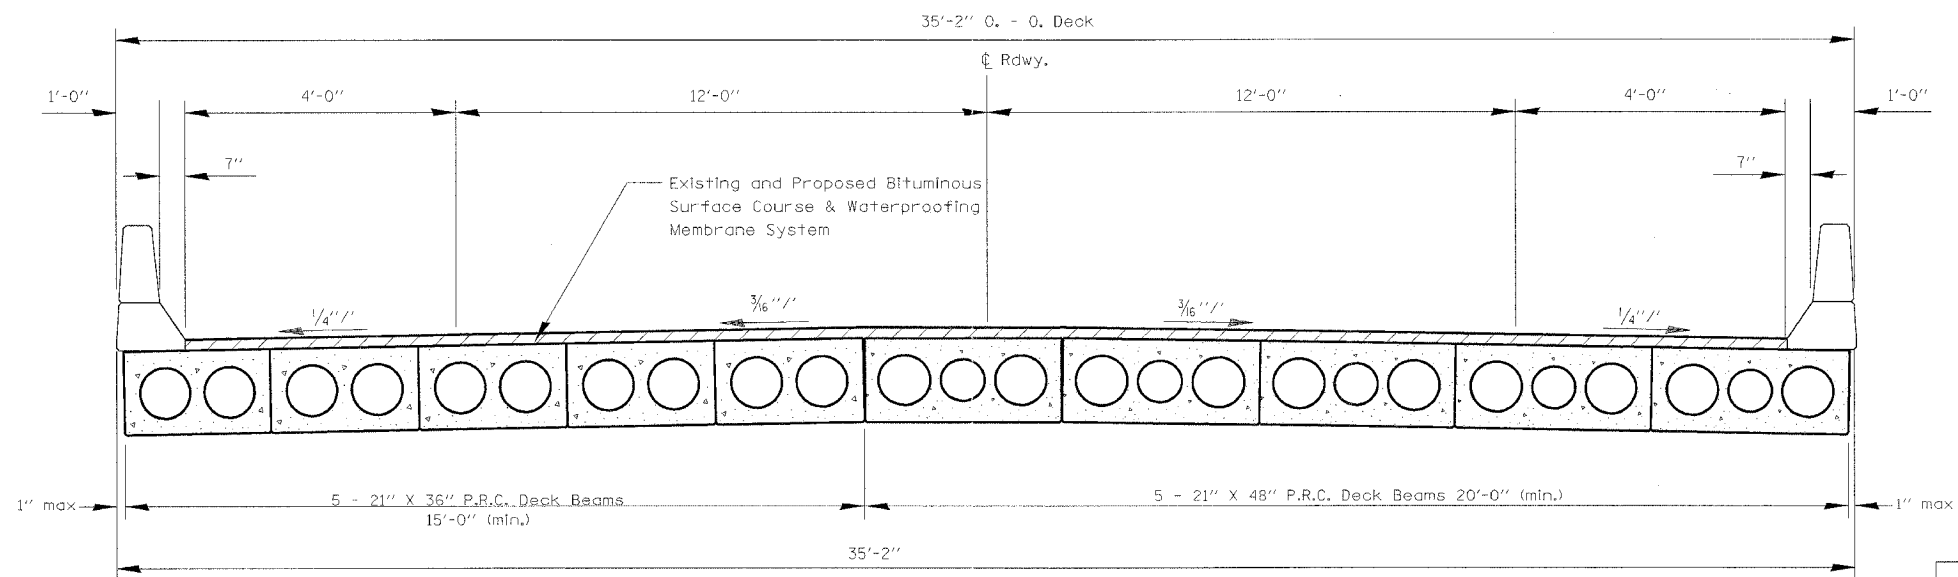

**TYPICAL SECTION**

SPANS 1-6  
 (LOOKING EAST)

REVISIONS	
NAME	DATE

ILLINOIS DEPARTMENT OF TRANSPORTATION

**TYPICAL SECTIONS**

SCALE: VERT.  
 HORIZ.  
 DATE

DRAWN BY  
 CHECKED BY