



teasleyck
12/17/2004
c:\projects\94941d\00902pa.dgn
PV&C

FAP #/L	SECTION	COUNTY	TOTAL SHEETS	SHEET NO.
752	(106-22)TS	FAYETTE		8
FED. ROAD DIST. NO. 7		ILLINOIS	FED. AID PROJECT NO.	

CONTRACT NO. 94941

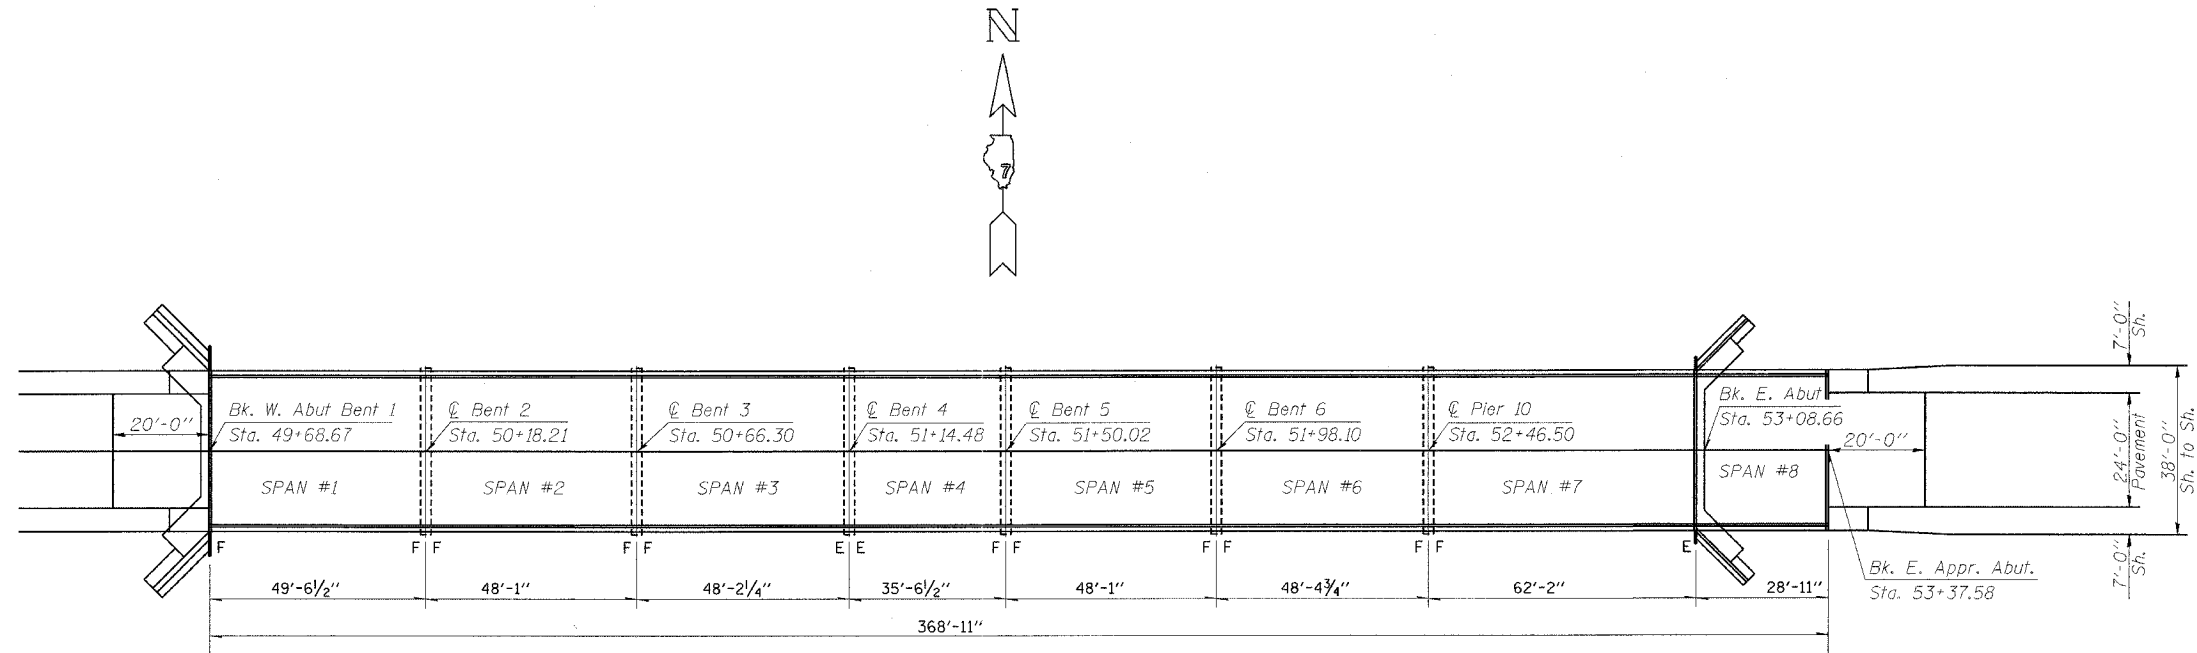

PLAN

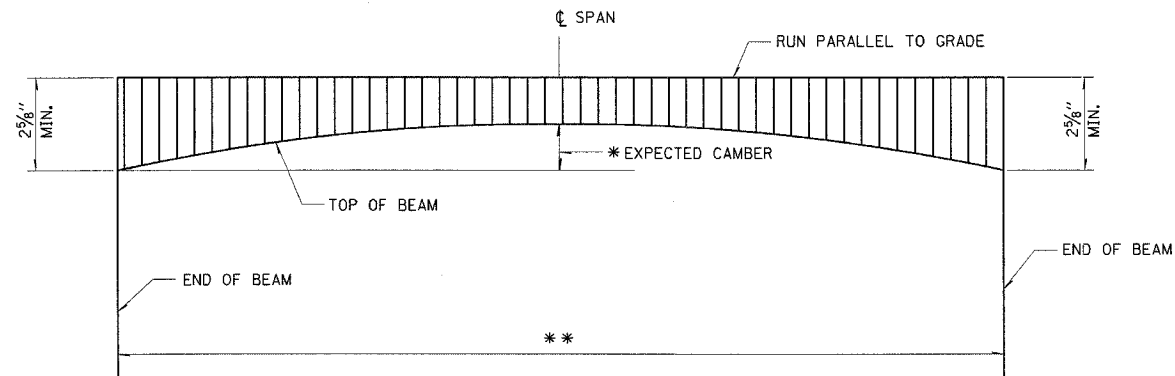

CAMBER DIAGRAM
(ANTICIPATED)

SPAN	CAMBER	LENGTH
#1	*	**
#2	7/8"	48'-0"
#3	7/8"	48'-0"
#4	3/8"	35'-4 1/4"
#5	7/8"	48'-0"
#6	7/8"	48'-0"

REVISIONS	
NAME	DATE

ILLINOIS DEPARTMENT OF TRANSPORTATION

**PLAN VIEW
AND CAMBER DIAGRAM**

SCALE: VERT.
HORIZ.
DATE

DRAWN BY
CHECKED BY