


teesleyck  
 teesleyck\*.DATE.  
 c:\projects\94941d\00902pe.dgn  
 STG DT

FAP REL.	SECTION	COUNTY	TOTAL SHEETS	SHEET NO.
752	(106-2Z)TS	FAYETTE		9
FED. ROAD DIST. NO. 1	ILLINOIS	FED. AID PROJECT NO.		


CONTRACT NO. 94941



TEMPORARY PAVEMENT MARKING  
 STA 48+41 TO STA 54+66

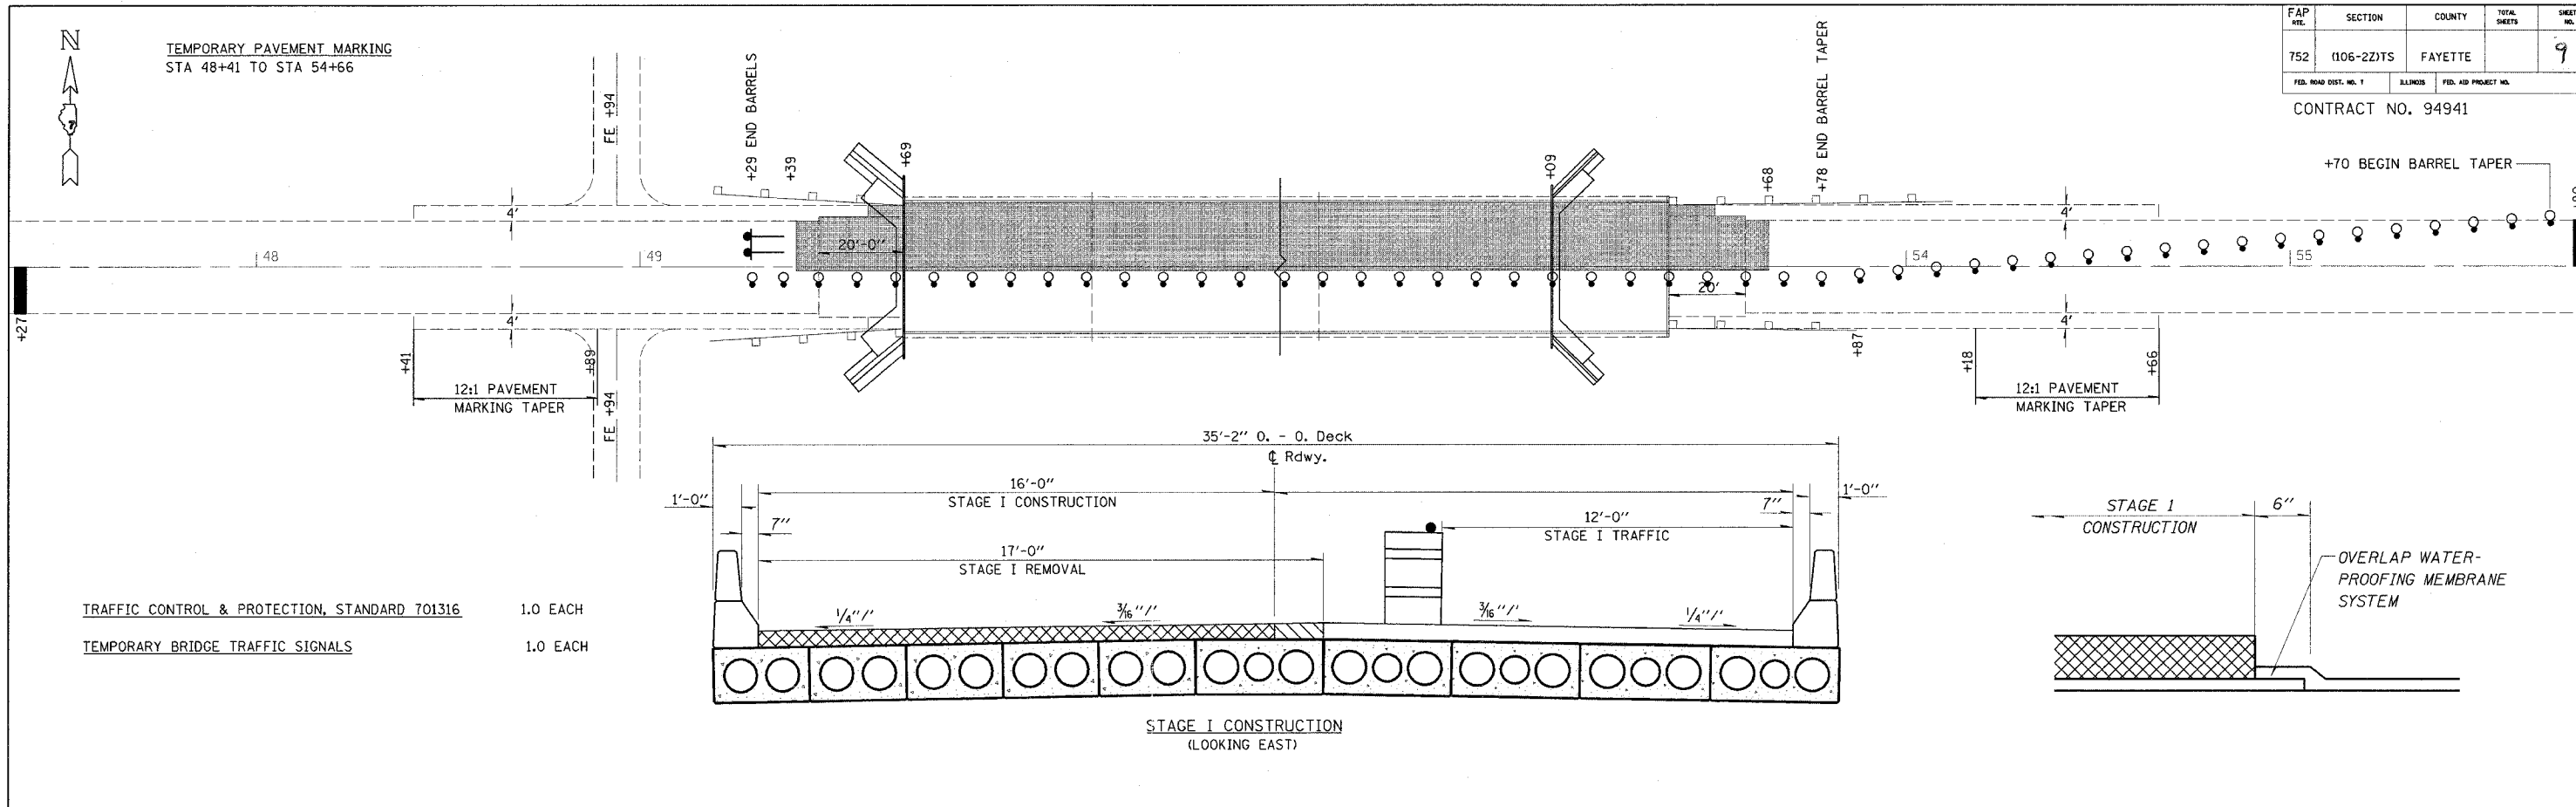


TRAFFIC CONTROL & PROTECTION, STANDARD 701316 1.0 EACH  
 TEMPORARY BRIDGE TRAFFIC SIGNALS 1.0 EACH

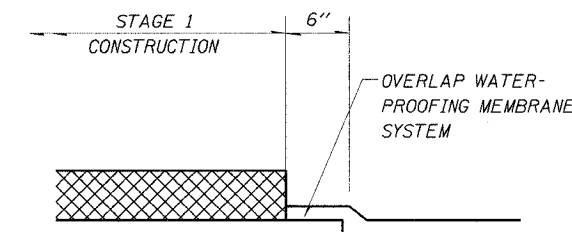

STAGE I CONSTRUCTION  
 (LOOKING EAST)



TEMPORARY PAVEMENT MARKING  
 STA 48+41 TO STA 54+66

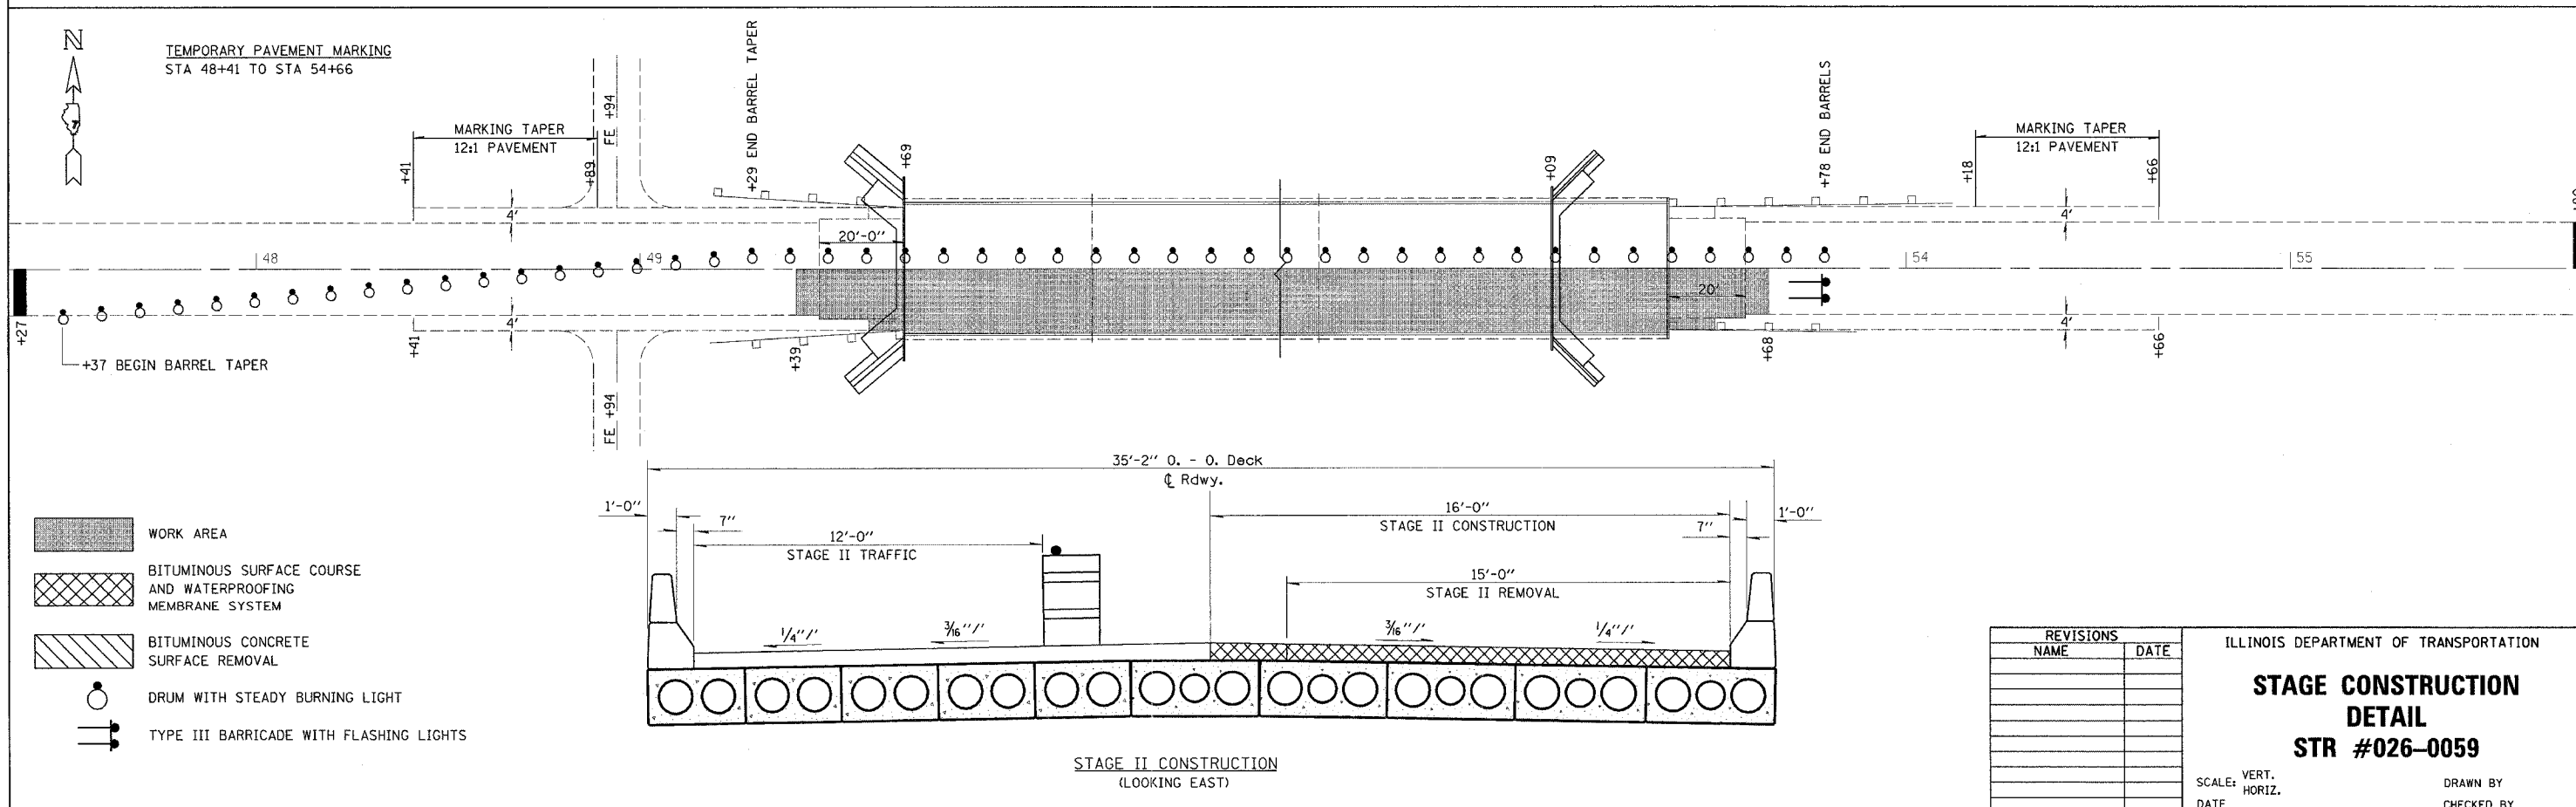

- WORK AREA
- BITUMINOUS SURFACE COURSE AND WATERPROOFING MEMBRANE SYSTEM
- BITUMINOUS CONCRETE SURFACE REMOVAL
- DRUM WITH STEADY BURNING LIGHT
- TYPE III BARRICADE WITH FLASHING LIGHTS

REVISIONS	
NAME	DATE

ILLINOIS DEPARTMENT OF TRANSPORTATION  
**STAGE CONSTRUCTION  
 DETAIL**  
**STR #026-0059**  
 SCALE: VERT.      DRAWN BY  
 HORIZ.              CHECKED BY  
 DATE

STAGE II CONSTRUCTION  
 (LOOKING EAST)