


teasleyck
 12/17/2004
 c:\projects\94941a\d00902pa.dgn
 FOR 1

FAP KTL.	SECTION	COUNTY	TOTAL SHEETS	SHEET NO.
752	(106-22)TS	FAYETTE		18
FED. ROAD DIST. NO. 7		ILLINOIS	FED. AID PROJECT NO.	

CONTRACT NO. 94941

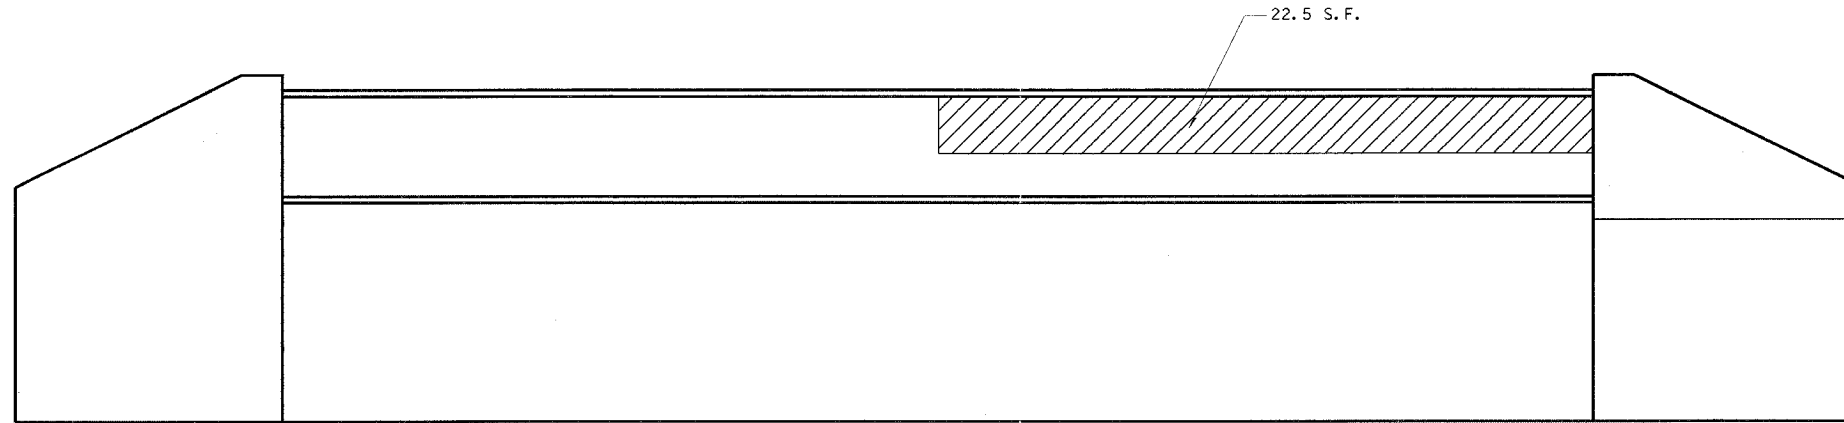

 FORMED CONCRETE REPAIR (DEPTH = <5")

NOTE: NO FORMED CONCRETE REPAIR
 REQUIRED AT WEST ABUTMENT
 OR BENT #1.

EAST ABUTMENT

Note: To adequately perform the FORMED CONCRETE REPAIR on the backwall of the east abutment, the end diaphragms will require removing. Upon completion of the FORMED CONCRETE REPAIR, the diaphragms shall be re-erected using new 3/4" dia. by 2-1/4" H.S. bolts. Work shall only be performed during stage 2 and in one bay at a time. The cost of removing and re-erecting the end diaphragms including the new bolts shall be included in the price per SQ. FT. for FORMED CONCRETE REPAIR.

REVISIONS		ILLINOIS DEPARTMENT OF TRANSPORTATION
NAME	DATE	
		FORMED CONCRETE REPAIR ABUTMENTS SCALE: VERT. HORIZ. DATE
DRAWN BY		CHECKED BY