

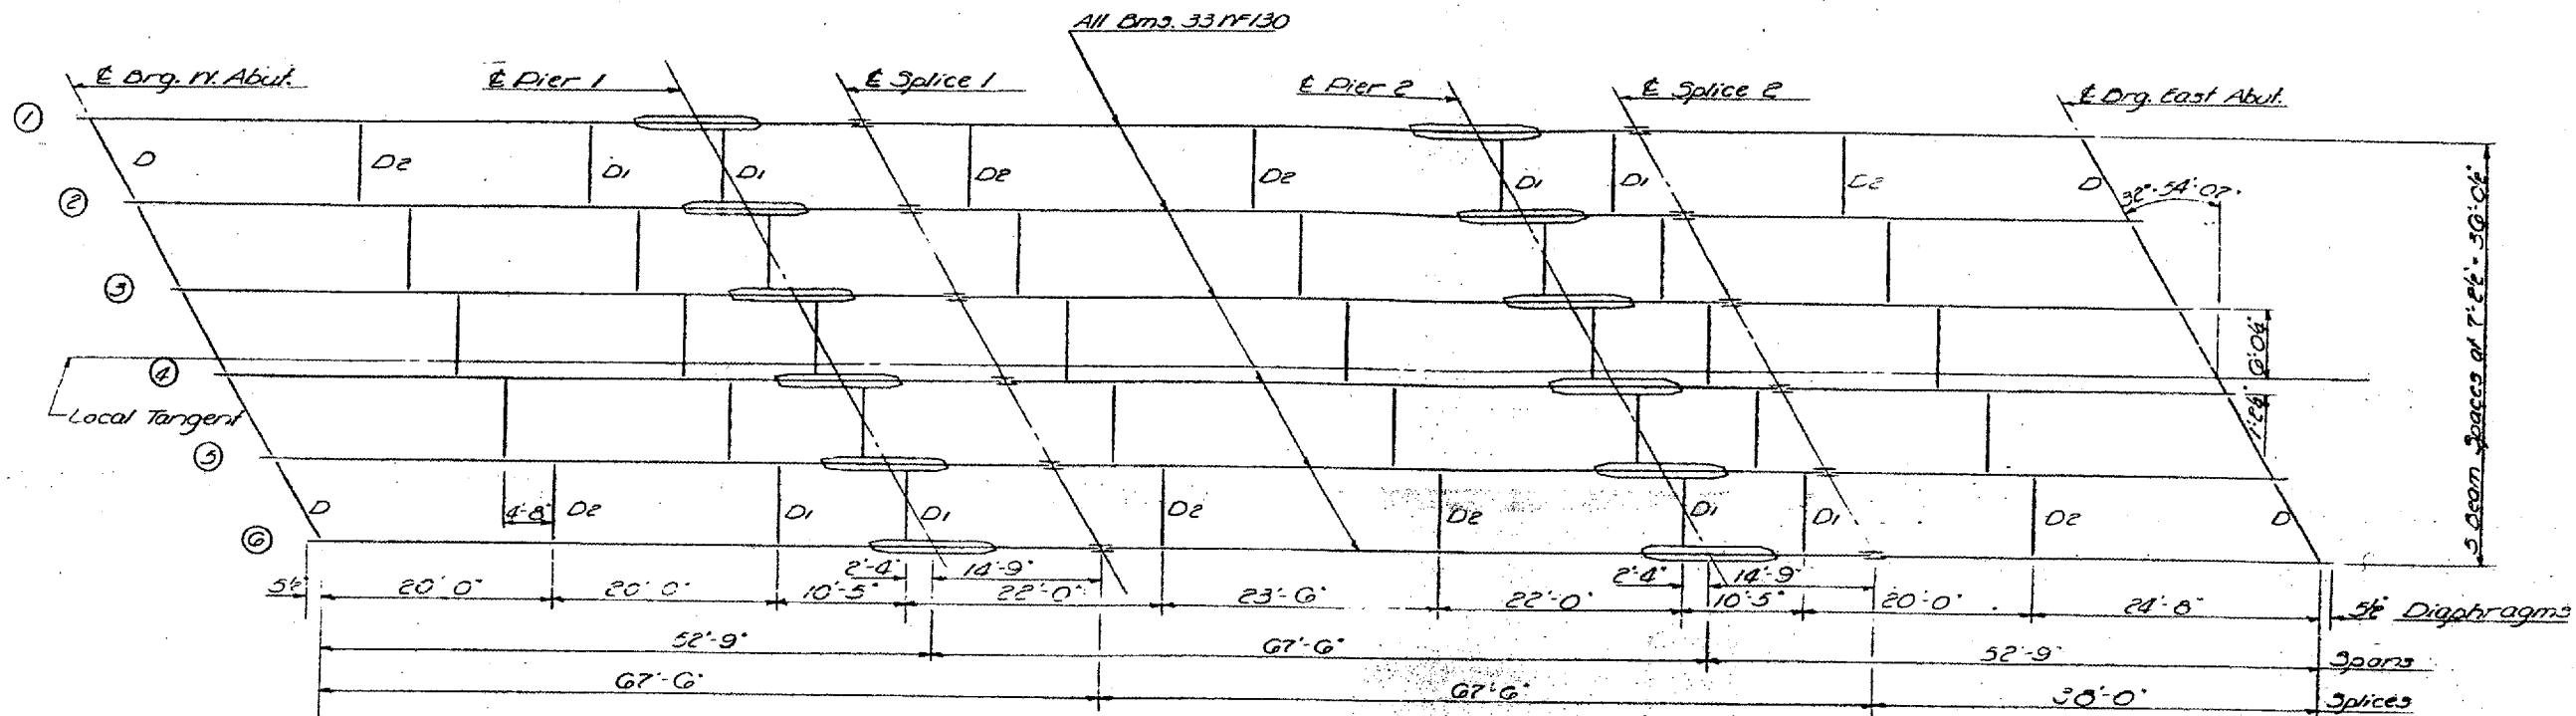
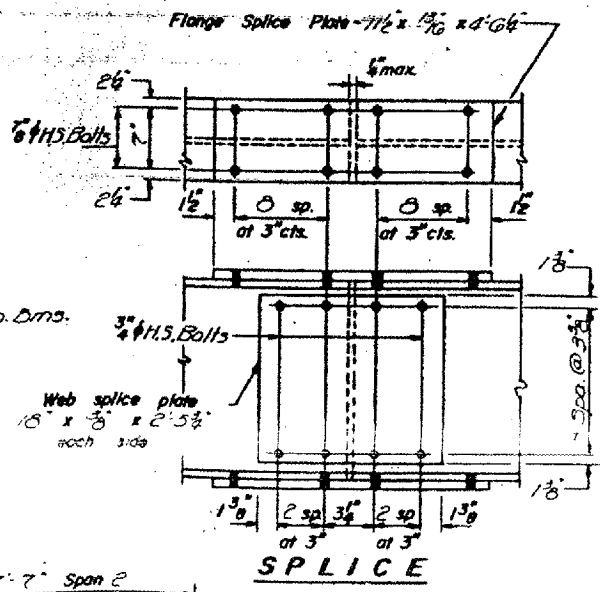


STATE OF ILLINOIS  
 DEPARTMENT OF PUBLIC WORKS & BUILDINGS  
 DIVISION OF HIGHWAYS

DATE	NO.	BY	REVISION
APR 24	67-216	MASSAC	79 40

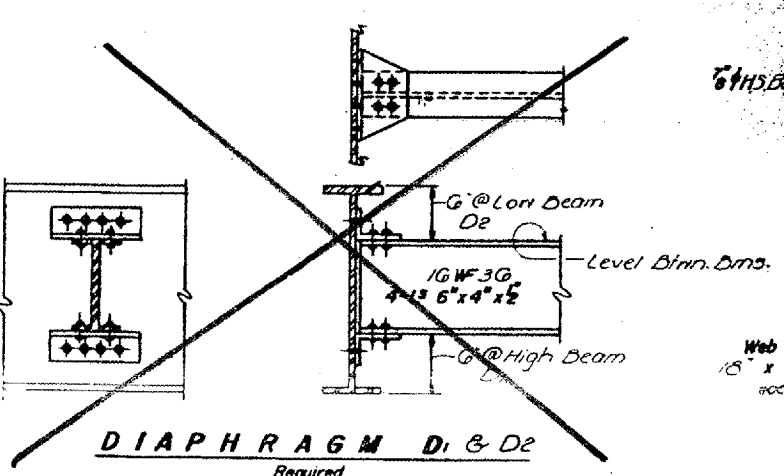


PLAN

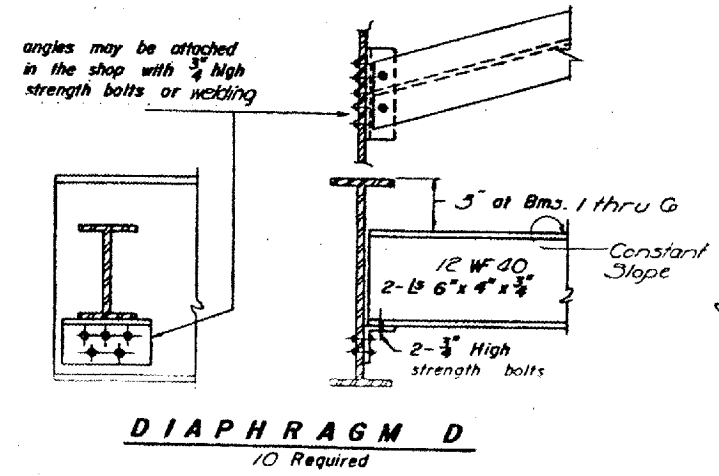

ELEVATION TOP OF DE

Location	Beam 1	2	3	4	5	6
E Brg. W. Abut.	394.083	394.356	394.629	394.901	395.173	395.444
E Pier 1	394.400	394.673	394.946	395.218	395.490	395.761
E Splice 1	394.486	394.759	395.032	395.304	395.576	395.847
E Pier 2	394.779	395.052	395.325	395.597	395.869	396.140
E Splice 2	394.861	395.134	395.407	395.679	395.951	396.222
E Brg. East Abut.	395.131	395.404	395.677	395.949	396.221	396.492

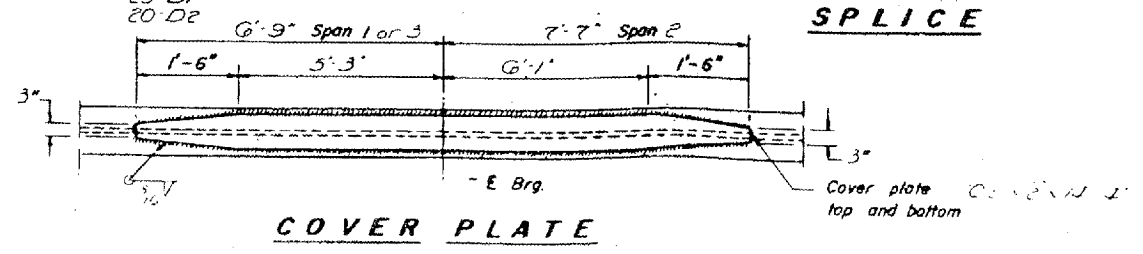

DESIGNED *Henry Lee*

CHECKED *Louis E. Madigan*

DRAWN *J. Schneller*

CHECKED *H.W.L. SFM*

EXAMINED *SEP 30 1968*

PASSED

APPROVED

FOR INFORMATION ONLY:  
 BRIDGE NO. 3 STRUCTURE 064-0020