
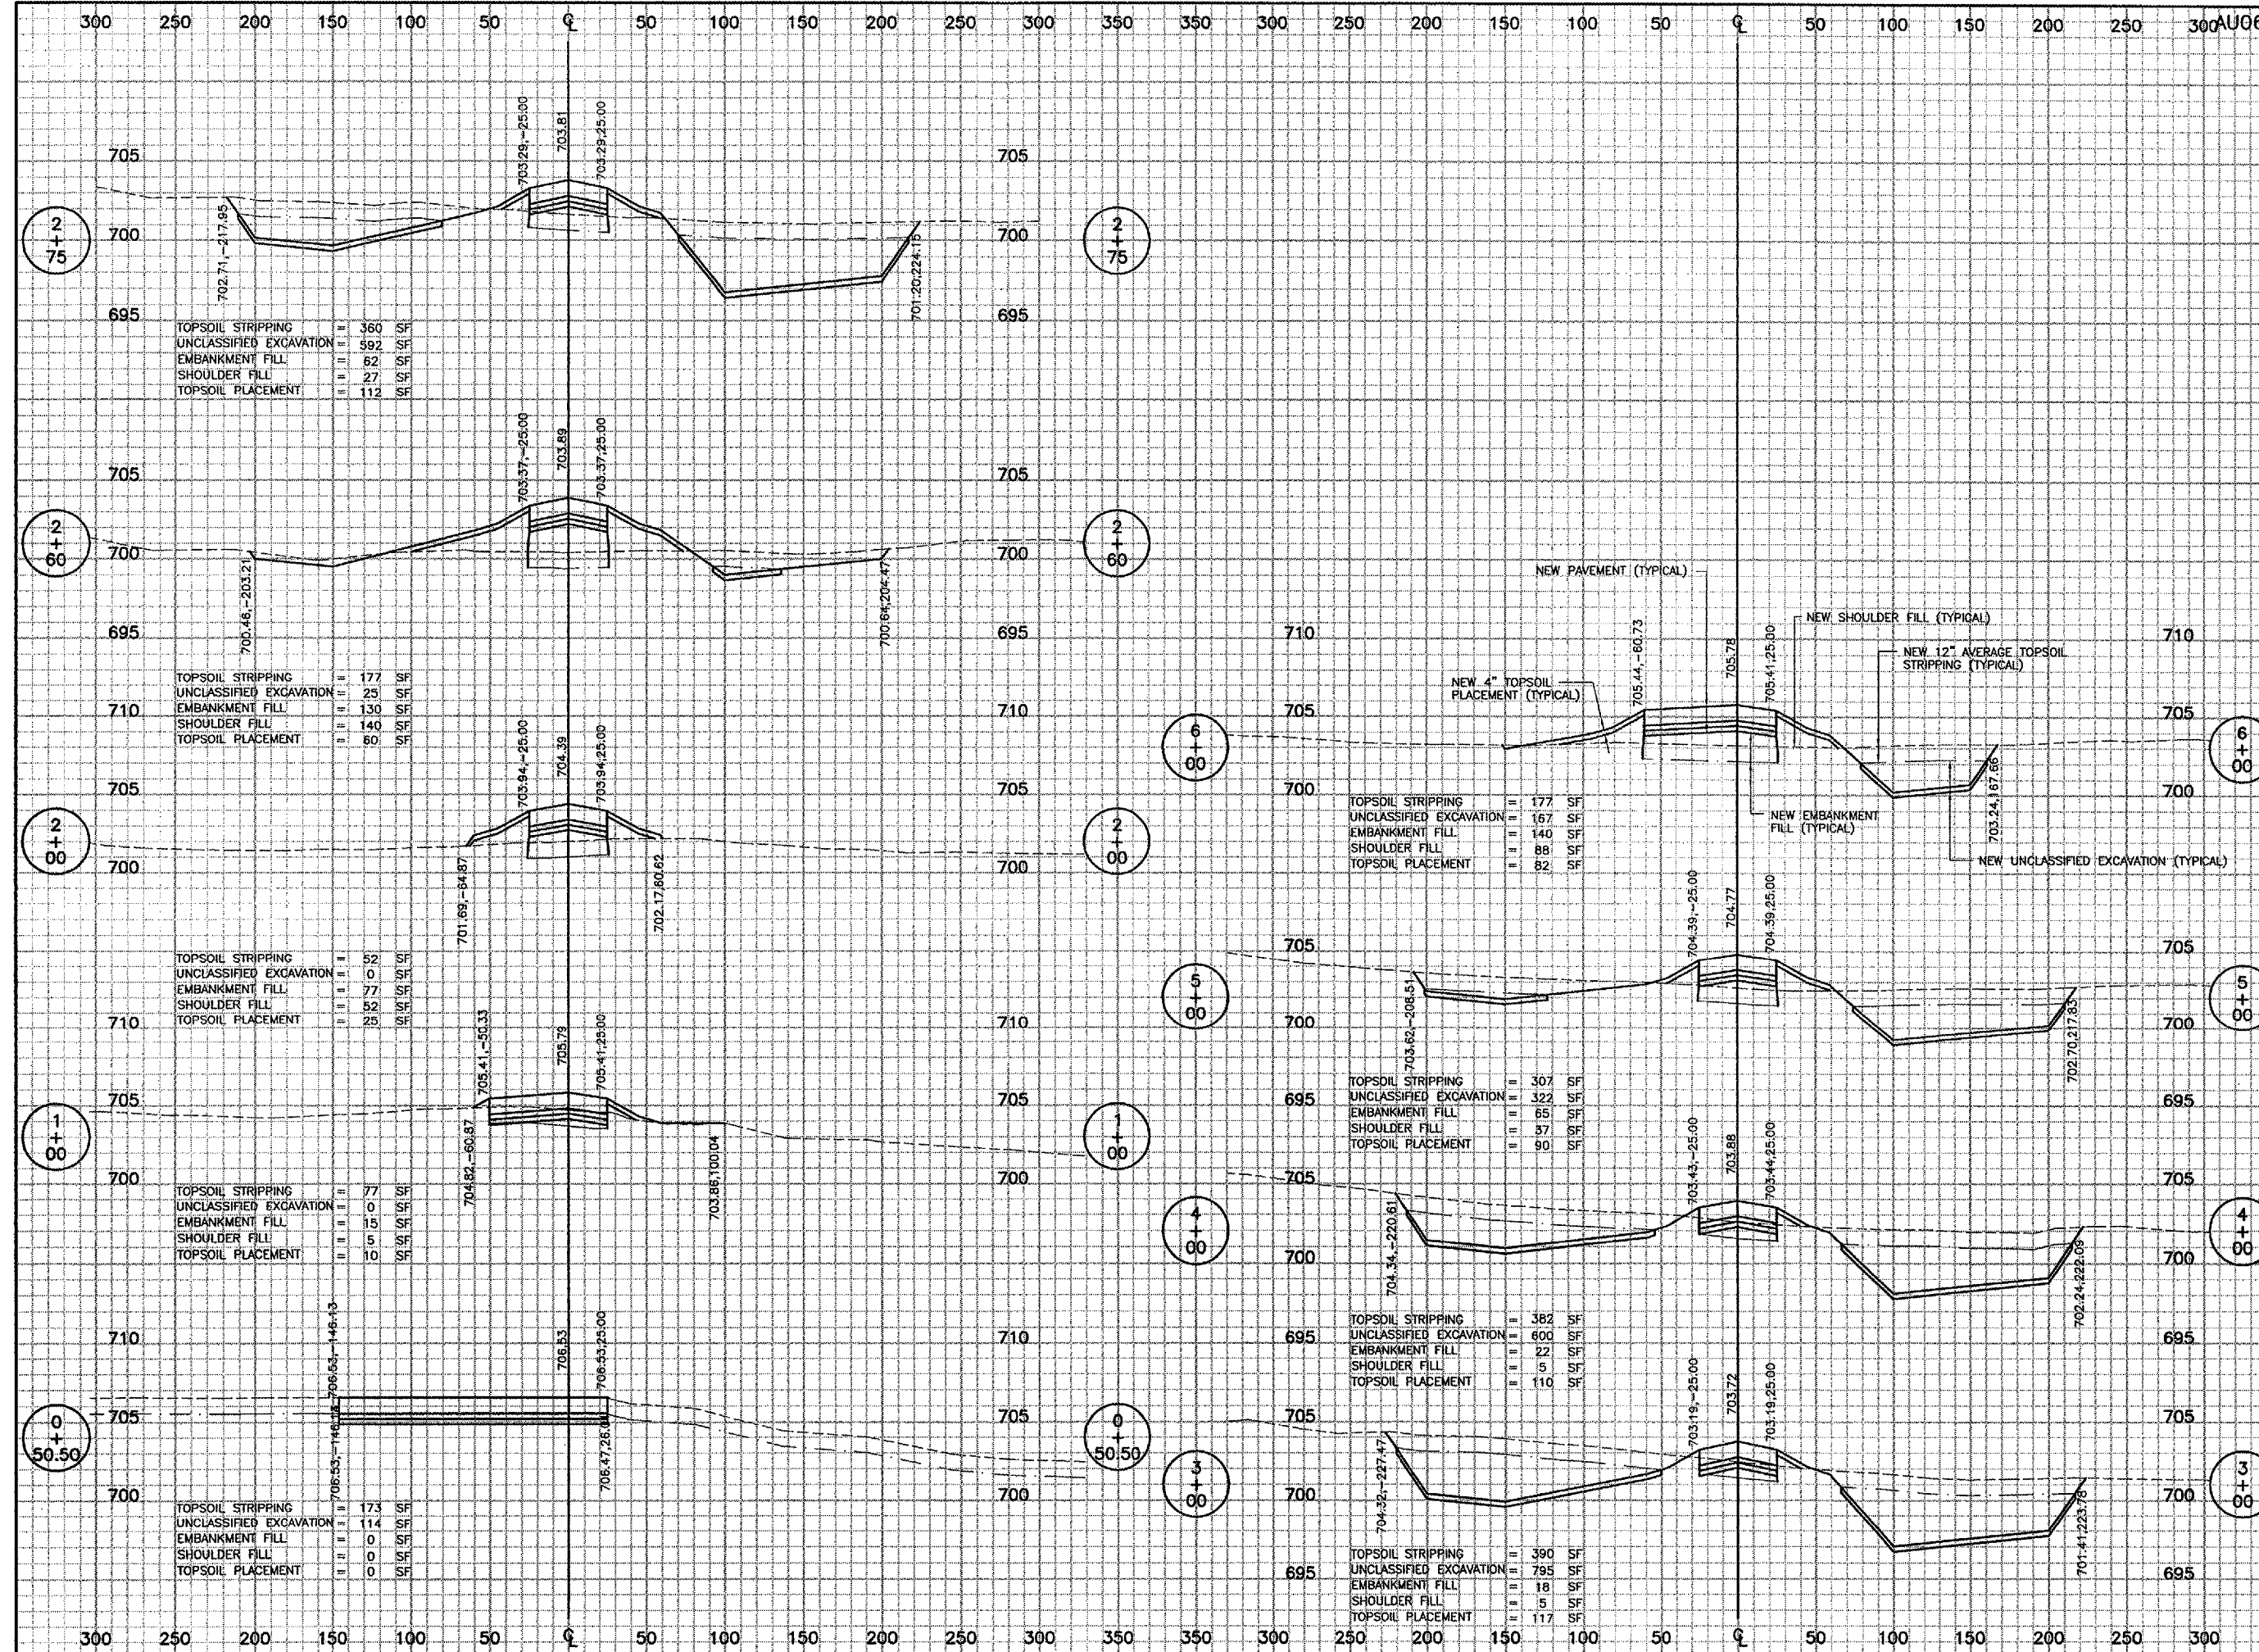



REVISIONS		
NUMBER	BY	DATE

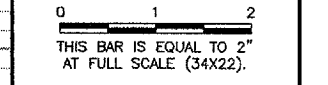

AURORA MUNICIPAL AIRPORT
AURORA, ILLINOIS
CONSTRUCT NORTHEAST QUADRANT APRON,
CONNECTING TAXIWAY AND RUNWAY 27 STOPWAY
CROSS SECTIONS
N.E. QUADRANT APRON/TAXIWAY
STA. 0+50.50 TO STA. 6+00

© Copyright CMT, Inc.

CMT
 CRAWFORD, MURPHY & TILLY, INC.
 CONSULTING ENGINEERS
 License No. BA-000618

DESIGN BY:	MJS
DRAWN BY:	MJS
CHECKED BY:	MJS
APPROVED BY:	DKP
DATE:	01/26/05
JOB No:	04285-03
ILLINOIS PROJECT: ARR-3442	
A.I.P. PROJECT: 3-17-0003-B30	
FINAL SUBMITTAL	
SHEET	30 OF 39 SHEETS