


550 500 450 400 350 300 250 200 150 100 50 0 50 100 150 200 250 300 350 400 450 500 550 600 650 700 750 800

061
 PATH: K:\AuroraAp\0428503\Draw\Sheets
 FILE: xsec apron5.dwg
 UPDATE BY: johse
 SURVEY BOOK #
 XREF DWG:
 XREF DWG:
 DATE: Wed 1/19/05 8:30pm

REVISIONS		
NUMBER	BY	DATE

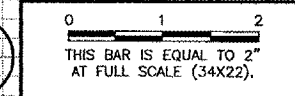

12
+
62

12
+
62

TOPSOIL STRIPPING	= 0	SF
UNCLASSIFIED EXCAVATION	= 0	SF
EMBANKMENT FILL	= 0	SF
SHOULDER FILL	= 0	SF
TOPSOIL PLACEMENT	= 0	SF

12
+
50


12
+
50

TOPSOIL STRIPPING	= 325	SF
UNCLASSIFIED EXCAVATION	= 1,328	SF
EMBANKMENT FILL	= 0	SF
SHOULDER FILL	= 0	SF
TOPSOIL PLACEMENT	= 103	SF

12
+
10

12
+
10

TOPSOIL STRIPPING	= 790	SF
UNCLASSIFIED EXCAVATION	= 4803	SF
EMBANKMENT FILL	= 508	SF
SHOULDER FILL	= 0	SF
TOPSOIL PLACEMENT	= 293	SF

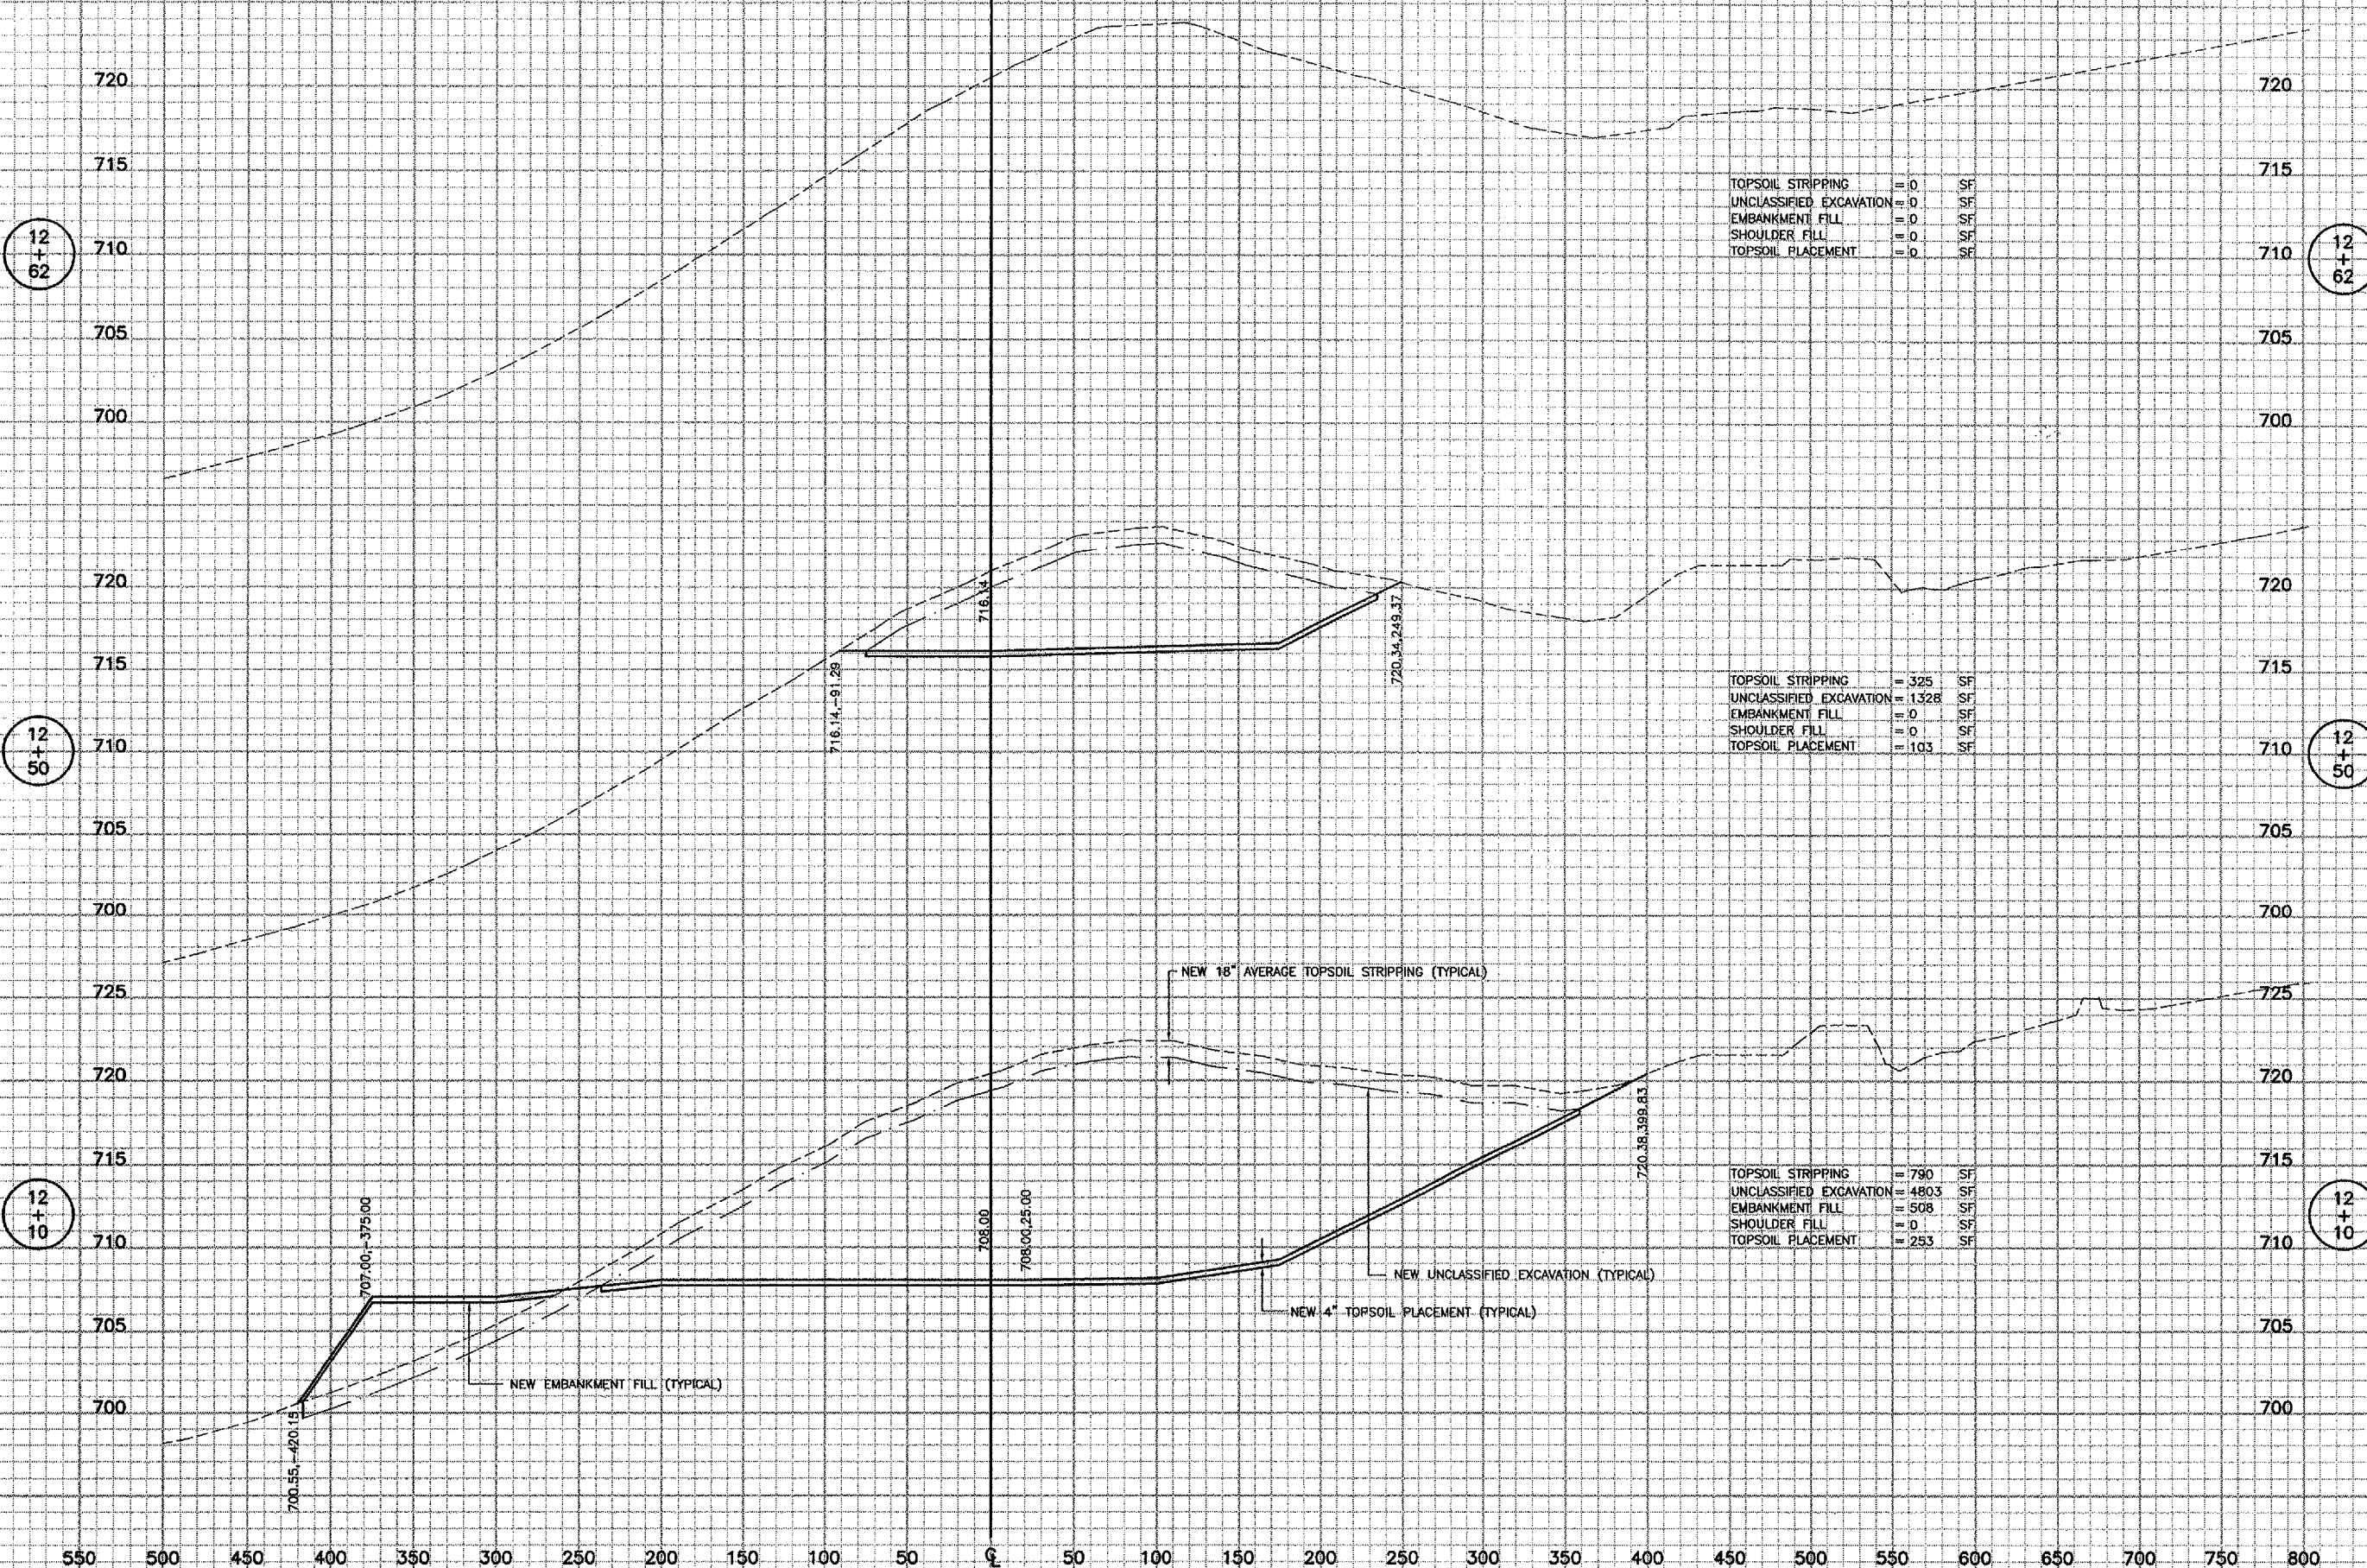

**AURORA MUNICIPAL AIRPORT
 AURORA, ILLINOIS
 CONSTRUCT NORTHEAST QUADRANT APRON,
 CONNECTING TAXIWAY AND RUNWAY 27 STOPWAY
 CROSS SECTIONS
 N.E. QUADRANT APRON/TAXIWAY
 STA. 12+10 TO STA. 12+72**

© Copyright CMT, Inc.
CMT
 CRAWFORD, MURPHY & TILLY, INC.
 CONSULTING ENGINEERS
 License No. 184-000513

DESIGN BY:	MJS
DRAWN BY:	MJS
CHECKED BY:	MJS
APPROVED BY:	DKP
DATE:	01/26/05
JOB No:	04285-03
ILLINOIS PROJECT: ARR-3442	
A.I.P. PROJECT: 3-17-0003-B30	
FINAL SUBMITTAL	
SHEET 34 OF 39 SHEETS	