
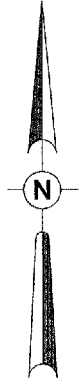
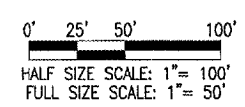


THE LOCATION, SIZE AND TYPE OF MATERIAL OF EXISTING UNDERGROUND UTILITIES INDICATED ON THE PLANS IS NOT REPRESENTED AS BEING ACCURATE, SUFFICIENT OR COMPLETE. IT SHALL BE THE CONTRACTOR'S RESPONSIBILITY TO DETERMINE THE ACTUAL LOCATION OF ALL SUCH FACILITIES, INCLUDING SERVICE CONNECTIONS TO UNDERGROUND UTILITIES. PRIOR TO CONSTRUCTION, THE CONTRACTOR SHALL NOTIFY THE UTILITY COMPANIES OF HIS OPERATIONAL PLANS AND SHALL OBTAIN FROM THE RESPECTIVE UTILITY COMPANIES DETAILED INFORMATION AND ASSISTANCE RELATIVE TO THE LOCATION OF THEIR FACILITIES AND THE WORKING SCHEDULE OF THE COMPANIES FOR REMOVAL OR ADJUSTMENT WHERE REQUIRED. IN THE EVENT AN UNEXPECTED UTILITY INTERFERENCE IS ENCOUNTERED DURING CONSTRUCTION, THE CONTRACTOR SHALL IMMEDIATELY NOTIFY THE UTILITY COMPANY OF JURISDICTION. THE ENGINEER SHALL ALSO BE IMMEDIATELY NOTIFIED. ANY SUCH MAINS AND SERVICES SHALL BE RESTORED TO SERVICE AT ONCE AND PAID FOR BY THE CONTRACTOR AT NO ADDITIONAL COST TO THE CONTRACT.

CALL J.U.L.I.E. FOR UTILITY INFORMATION AT 1-800-892-0123.

- LEGEND**
- EXISTING PAVEMENT
 - PROPOSED IMPROVEMENTS
 - EXISTING ELECTRICAL CABLE
 - EXISTING BASE MOUNTED THRESHOLD LIGHT
 - EXISTING BASE MOUNTED RUNWAY LIGHT
 - EXISTING STAKE MOUNTED TAXIWAY LIGHT
 - EXISTING TAXI GUIDANCE SIGN
 - EXISTING ELECTRICAL DUCT

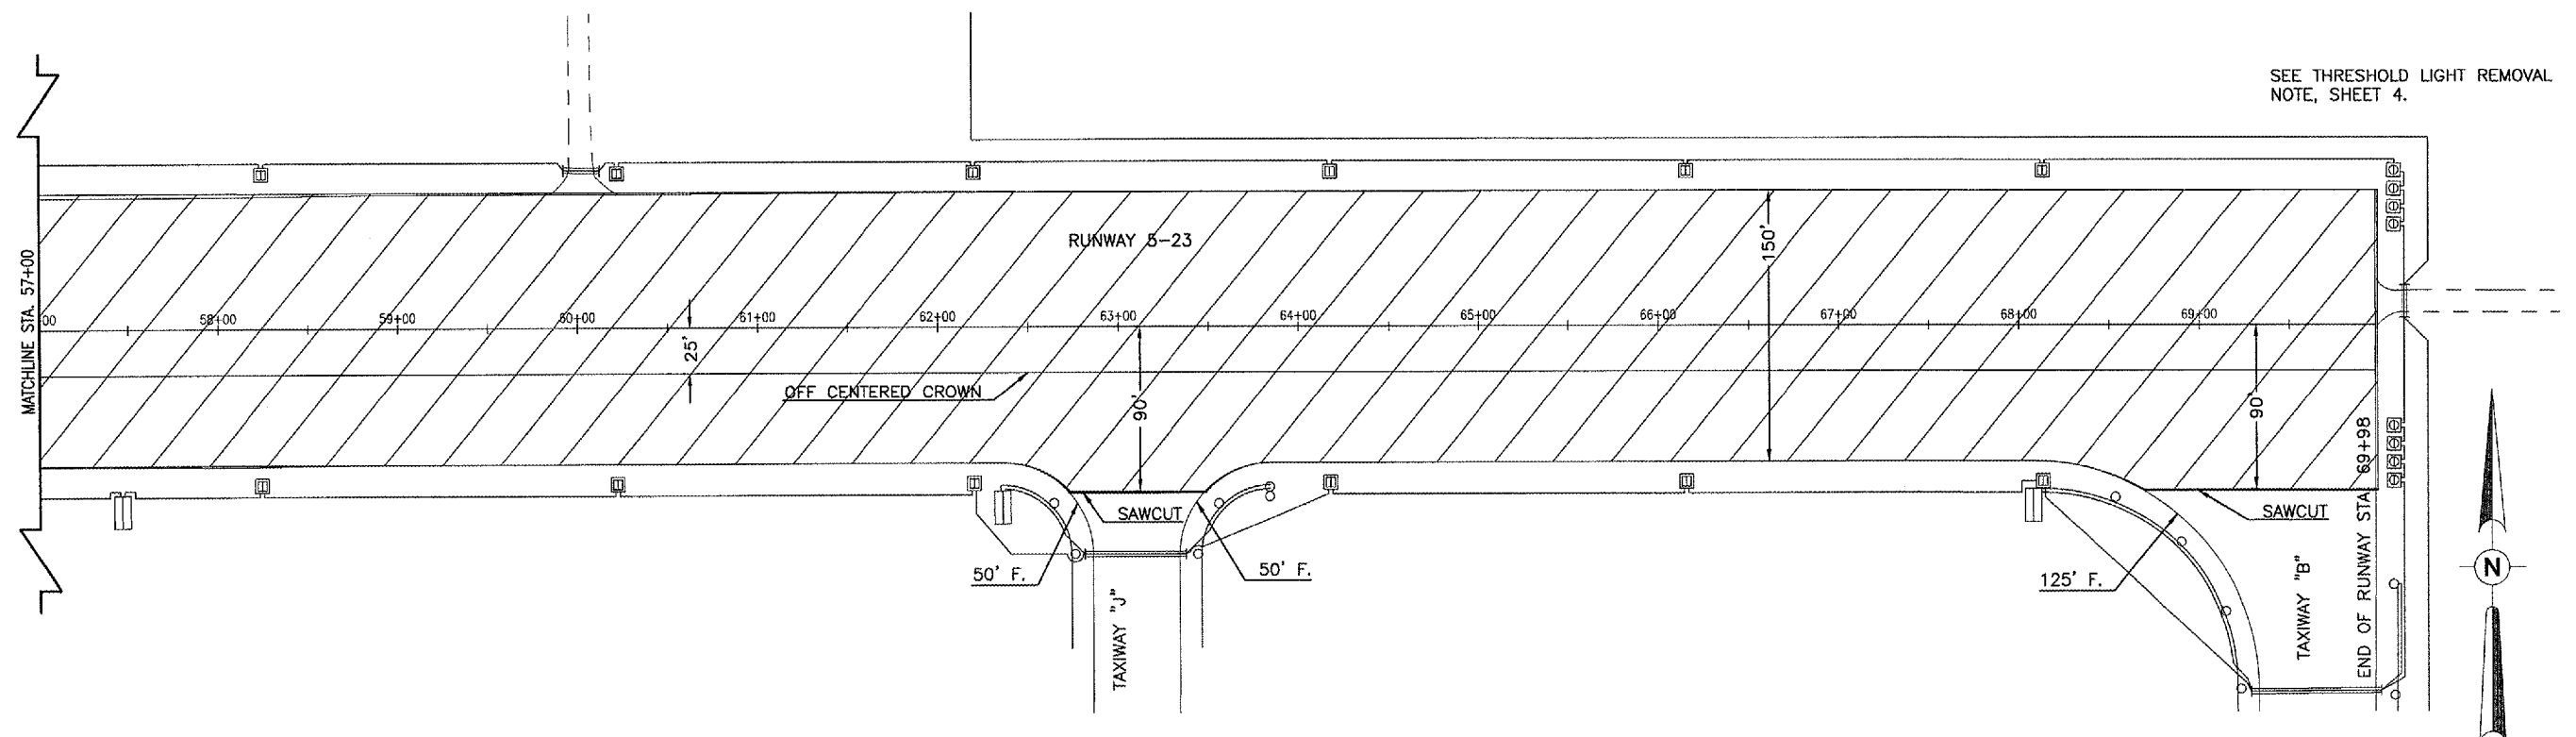

REVISION	DATE	BY

HANSON
 MT. VERNON, ILLINOIS
 A.I.P. PROJ.: MVN-3428 A.I.P. PROJ.: 3-17-0074-B11
 I.L. PROJ.: MVN-3428

HEL Project No. 819-05RWYD_0803	File Name: R-111PRP.dgn	Scale: 1" = 50'	Date: 11/30/04
LAYOUT	R.A.W.	11/30/04	
DRAWN	B.A.K.	11/30/04	
REVIEWED	C.A.H.	11/30/04	

HANSON
 Hanson Professional Services Inc.
 1525 South Sixth Street
 Springfield, Illinois 62703-2886
 Offices Nationwide

REHABILITATE RUNWAY 5-23
 PROPOSED PAVEMENT PREPARATION PLAN
 STA. 43+00 TO STA. 70+00

01\31\2005, 11:37 AM
 I:\Airports\MtVernon\819-05RWY\Design\Sheets\R-111PRP.dgn