




MARKING QUANTITIES			
DESCRIPTION	UNIT AREA	NO. REQ.	TOTAL AREA
NUMERAL NO. 2	650	1	650
NUMERAL NO. 3	700	1	700
NUMERAL NO. 5	750	1	750
DISPLACED THRESHOLD BAR	1,440	1	1,440
THRESHOLD STRIPE	862.5	24	20,700
AIMING POINT MARKING	4,500	4	18,000
TOUCH DOWN ZONE MARKERS	450	20	9,000
RUNWAY EDGE STRIPE	19,434	2	38,868
NE-SW RWY. CENTERLINE STRIPE	360	26	9,360
NW-SE RWY. CENTERLINE STRIPE	471	1	471
TOTAL WHITE			99,939
CHEVRON	217.5	8	1,740
CHEVRON SHAFT	80	3	240
CHEVRON SHAFT	63	1	63
TAXIWAY CENTERLINE STRIPE	4,624	1	4,624
HOLD LINE	150	1	150
HOLD LINE	195	1	195
TOTAL YELLOW			7,012
BLACK BORDER	920	1	920
TOTAL BLACK			920
TOTAL MARKING			107,871

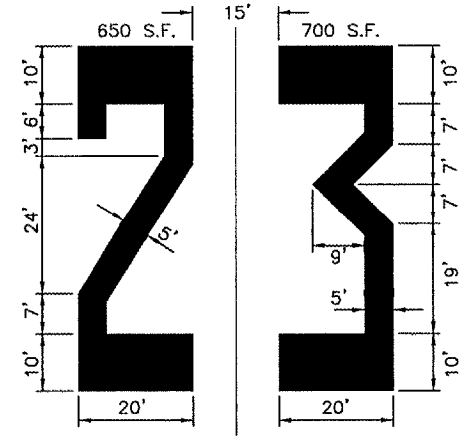

NUMERALS 2 & 3 DETAIL
"NOT TO SCALE"

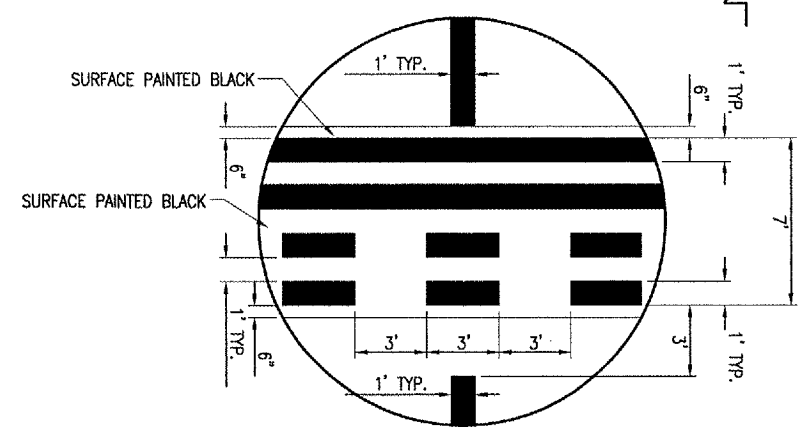


HOLDING POSITION DETAIL
"NOT TO SCALE"

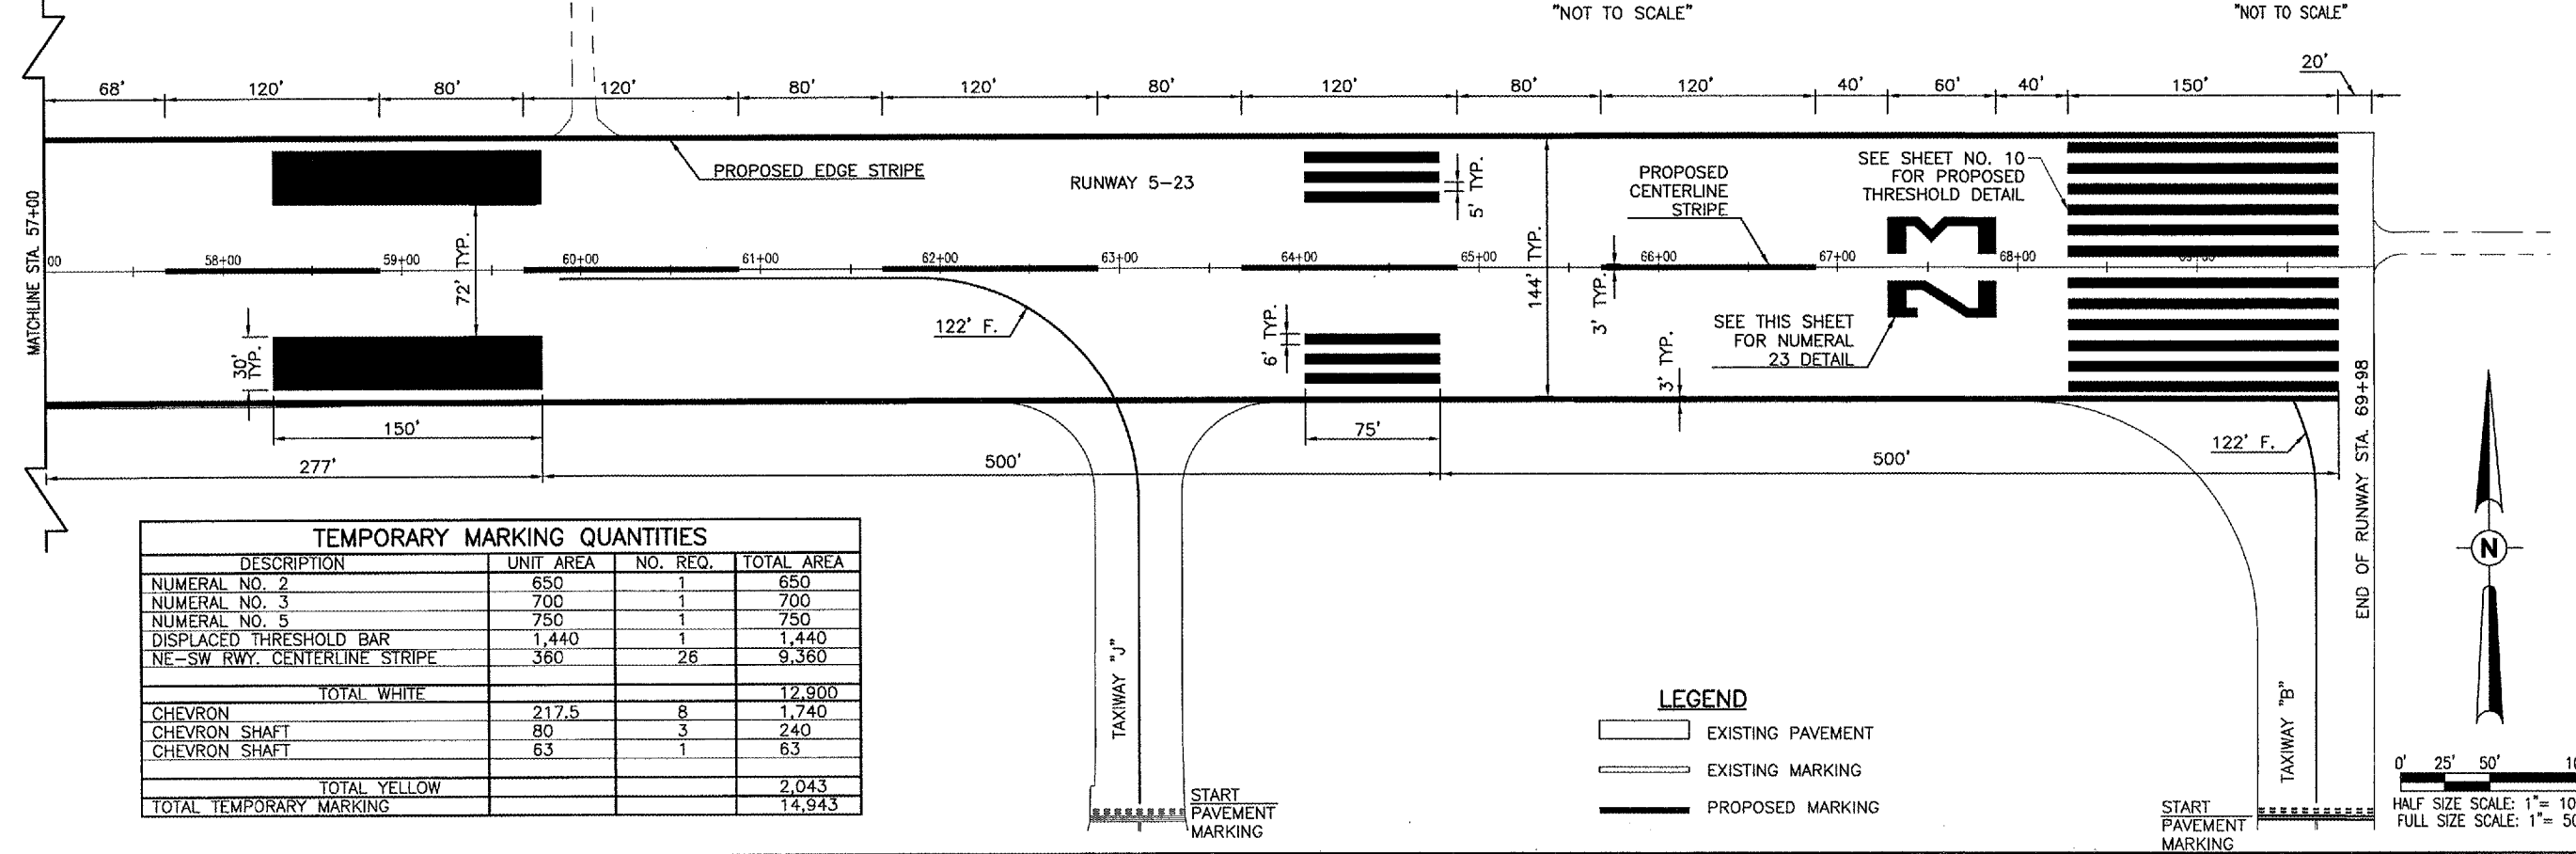

TEMPORARY MARKING QUANTITIES			
DESCRIPTION	UNIT AREA	NO. REQ.	TOTAL AREA
NUMERAL NO. 2	650	1	650
NUMERAL NO. 3	700	1	700
NUMERAL NO. 5	750	1	750
DISPLACED THRESHOLD BAR	1,440	1	1,440
NE-SW RWY. CENTERLINE STRIPE	360	26	9,360
TOTAL WHITE			12,900
CHEVRON	217.5	8	1,740
CHEVRON SHAFT	80	3	240
CHEVRON SHAFT	63	1	63
TOTAL YELLOW			2,043
TOTAL TEMPORARY MARKING			14,943

LEGEND

	EXISTING PAVEMENT
	EXISTING MARKING
	PROPOSED MARKING

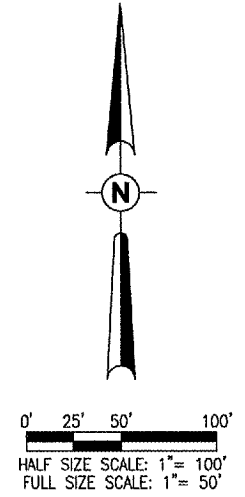

BY	
REVISION	
DATE	
 MT. VERNON, ILLINOIS	
I.L. PROJ.: MN-3428 A.I.P. PROJ.: 3-17-0074-B1-1	
H.E. Project No. 819-05RWYD_0803 Electronic R-151MRK.dgn Scale 1" = 50' Date 11/30/04	LAYOUT R.A.W. 11/30/04 DRAWN B.A.K. 11/30/04 REVIEWED C.A.H. 11/30/04
 HANSON Professional Services Inc. 1525 South Sixth Street Springfield, Illinois 62705-2886 Offices Nationwide	
REHABILITATE RUNWAY 5-23 PROPOSED MARKING PLAN STA. 43+00 TO STA. 70+00	
12 12 of 27 sheets	

01/31/2005, 11:53 AM
 I:\Reports\MtVernon\819-05RWYD\Design\Sheets\R-151MRK.dgn