


QU 093

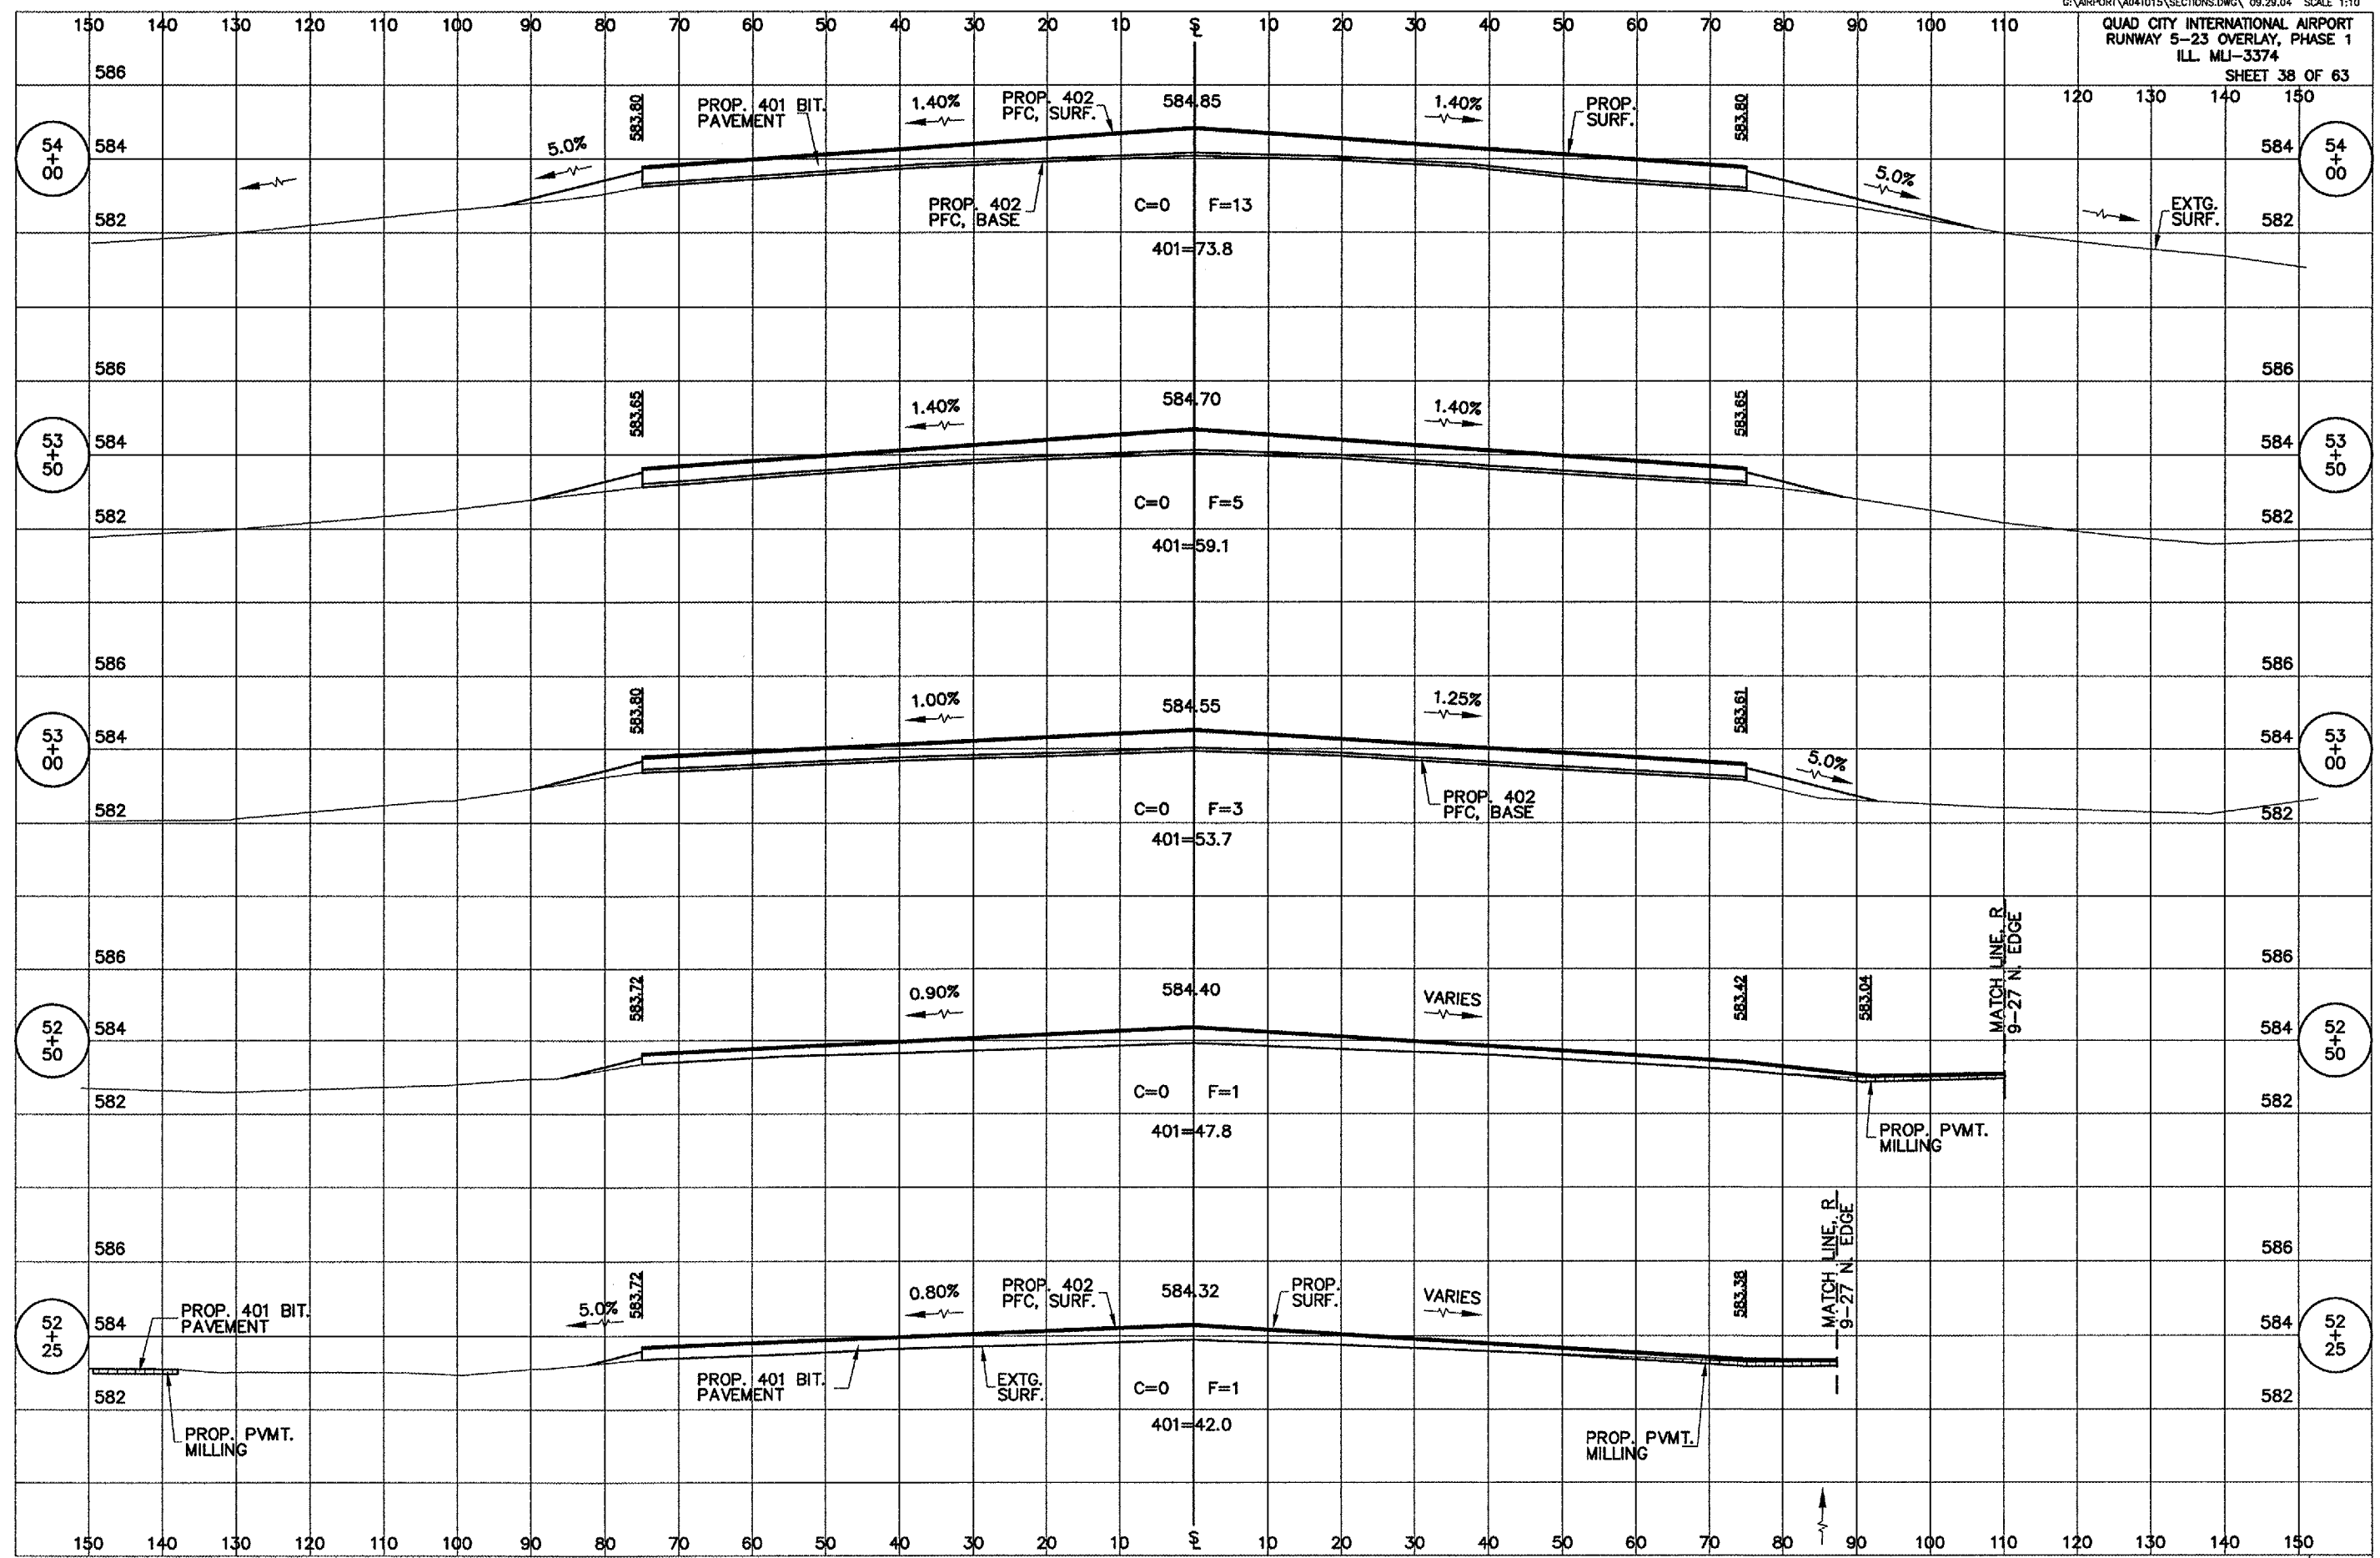

RUNWAY 5-23 OVERLAY CROSS SECTIONS, STA 52+25 TO STA 54+00

G:\airport\A04T015\SECTIONS.dwg, 1/26/2005 1:24:58 PM, jefm