


QU093

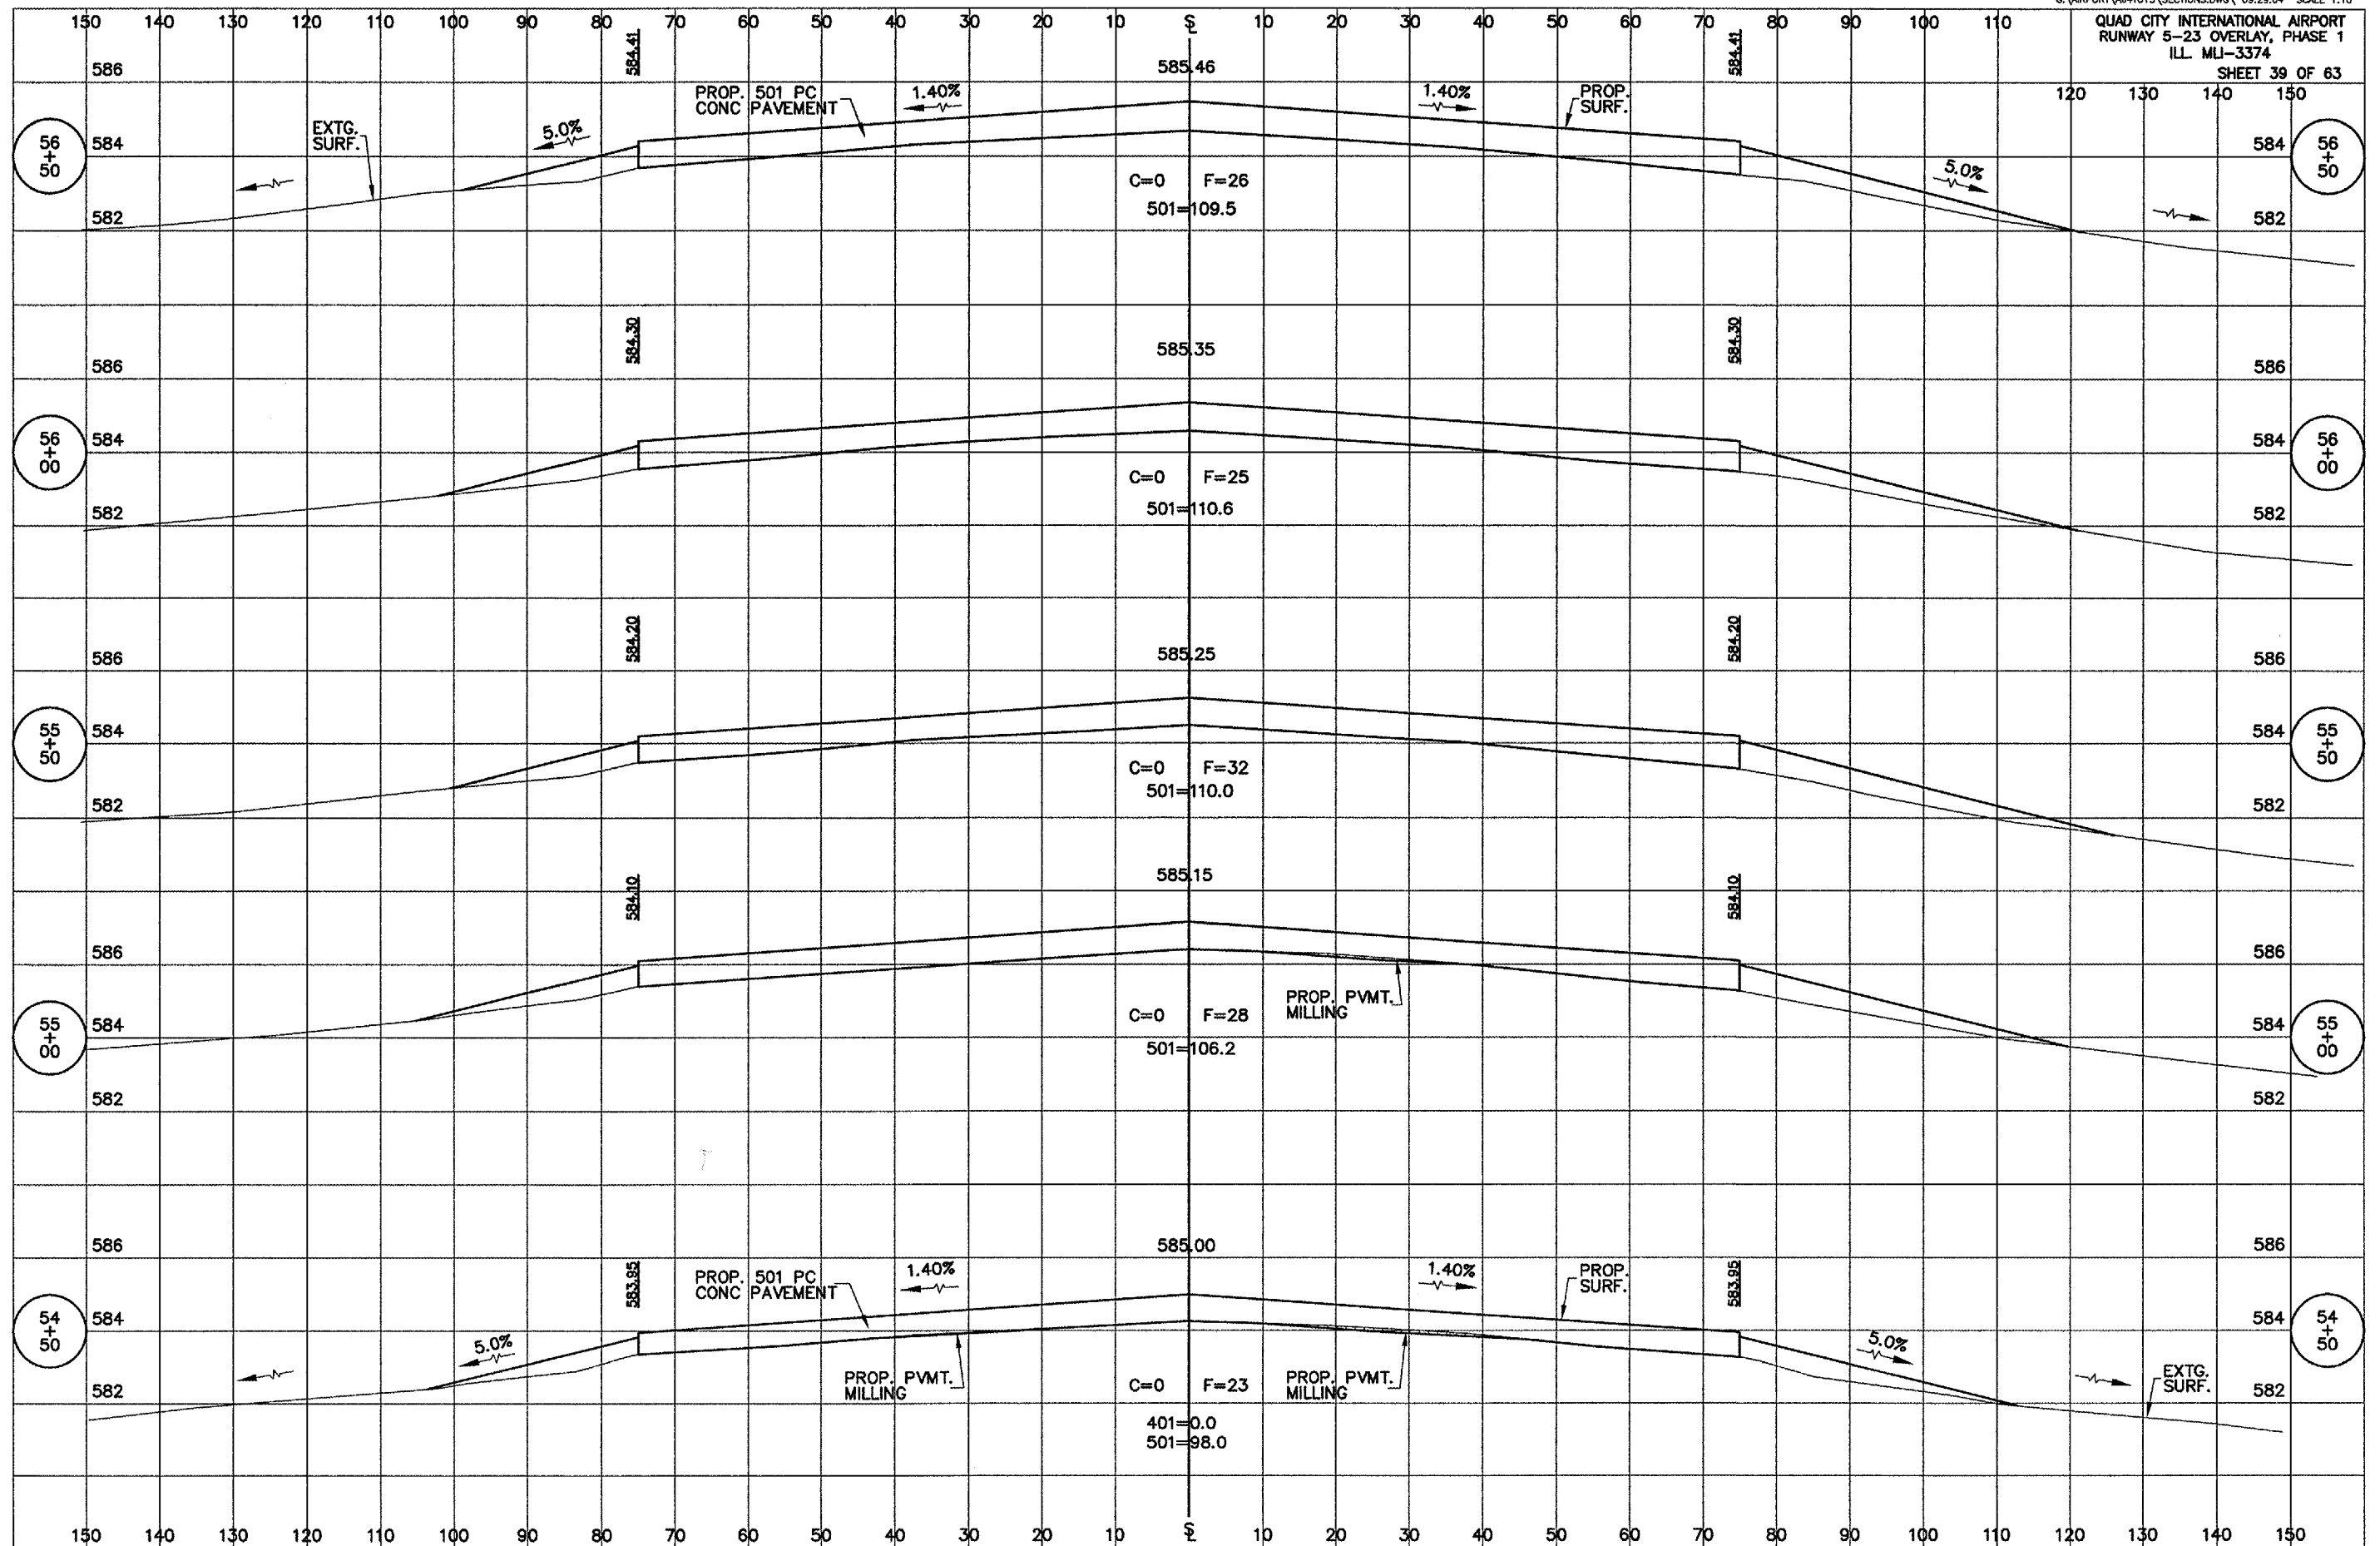

RUNWAY 5-23 OVERLAY CROSS SECTIONS, STA 54+50 TO STA 56+50