


QU 093

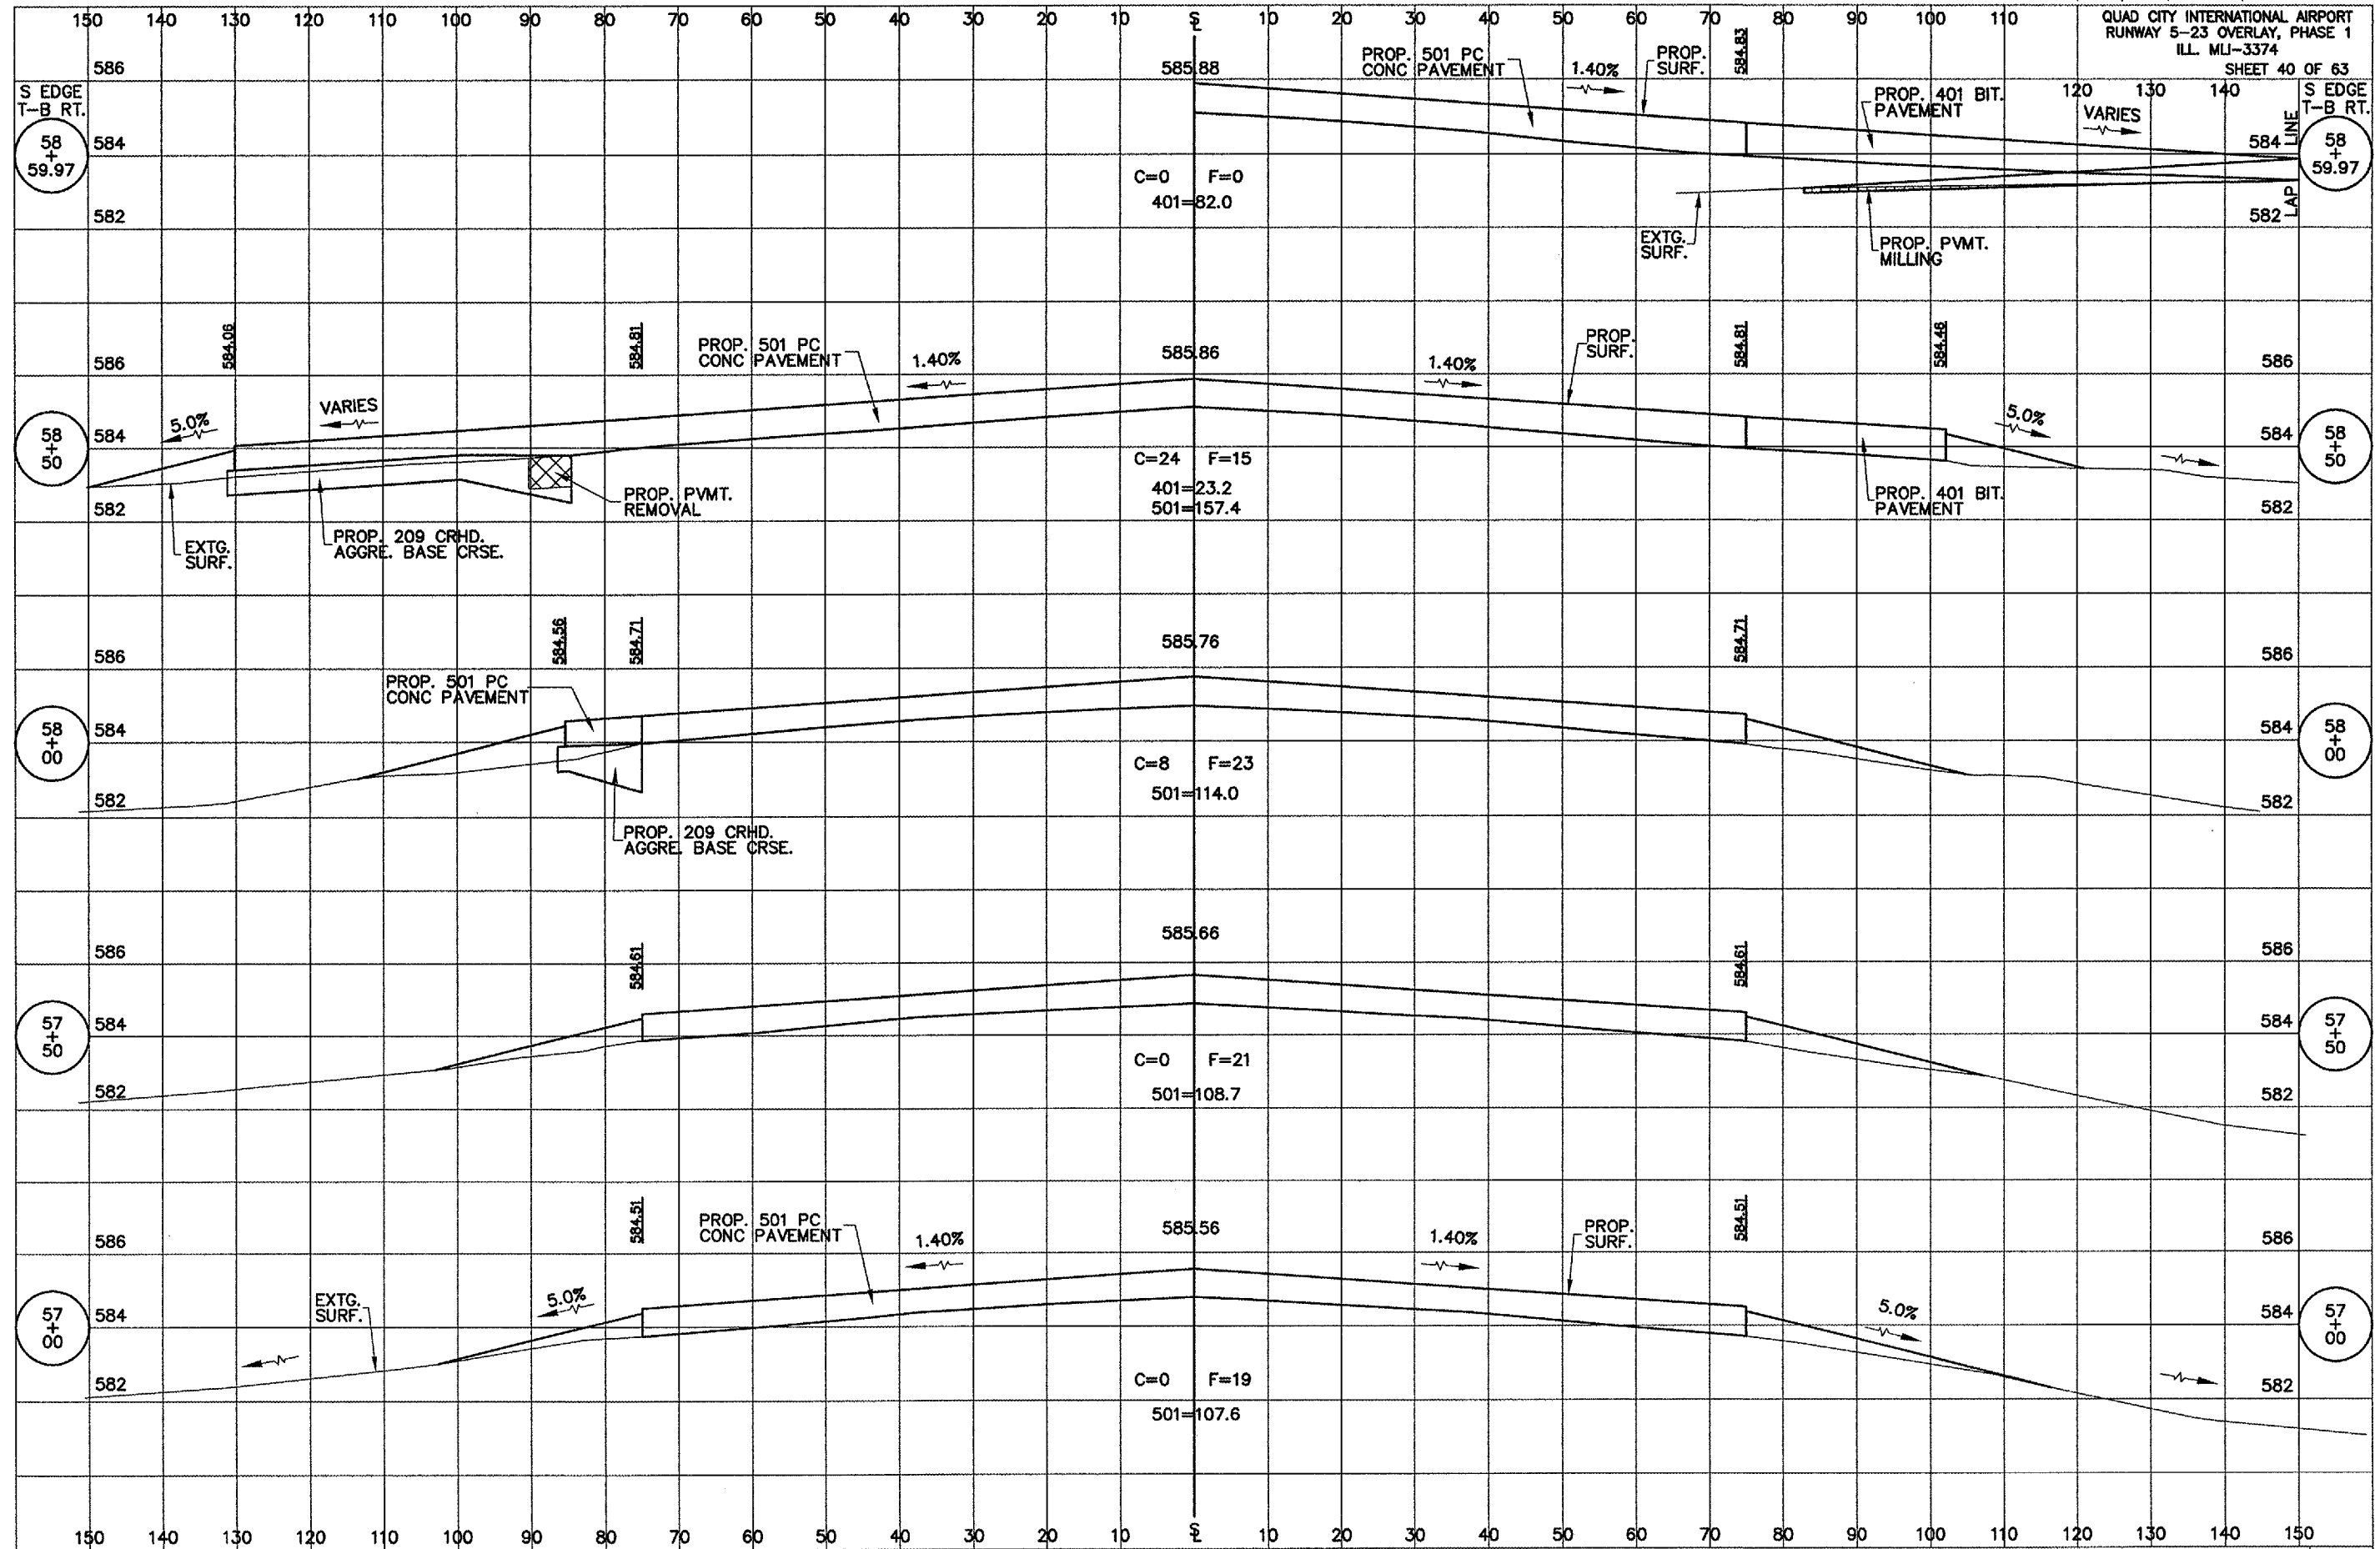

RUNWAY 5-23 OVERLAY CROSS SECTIONS, STA 57+00 TO STA 58+59.97

3:\airport\A04T015\SECTIONS.DWG, 1/26/2005 1:27:53 PM, jefim