


QU093

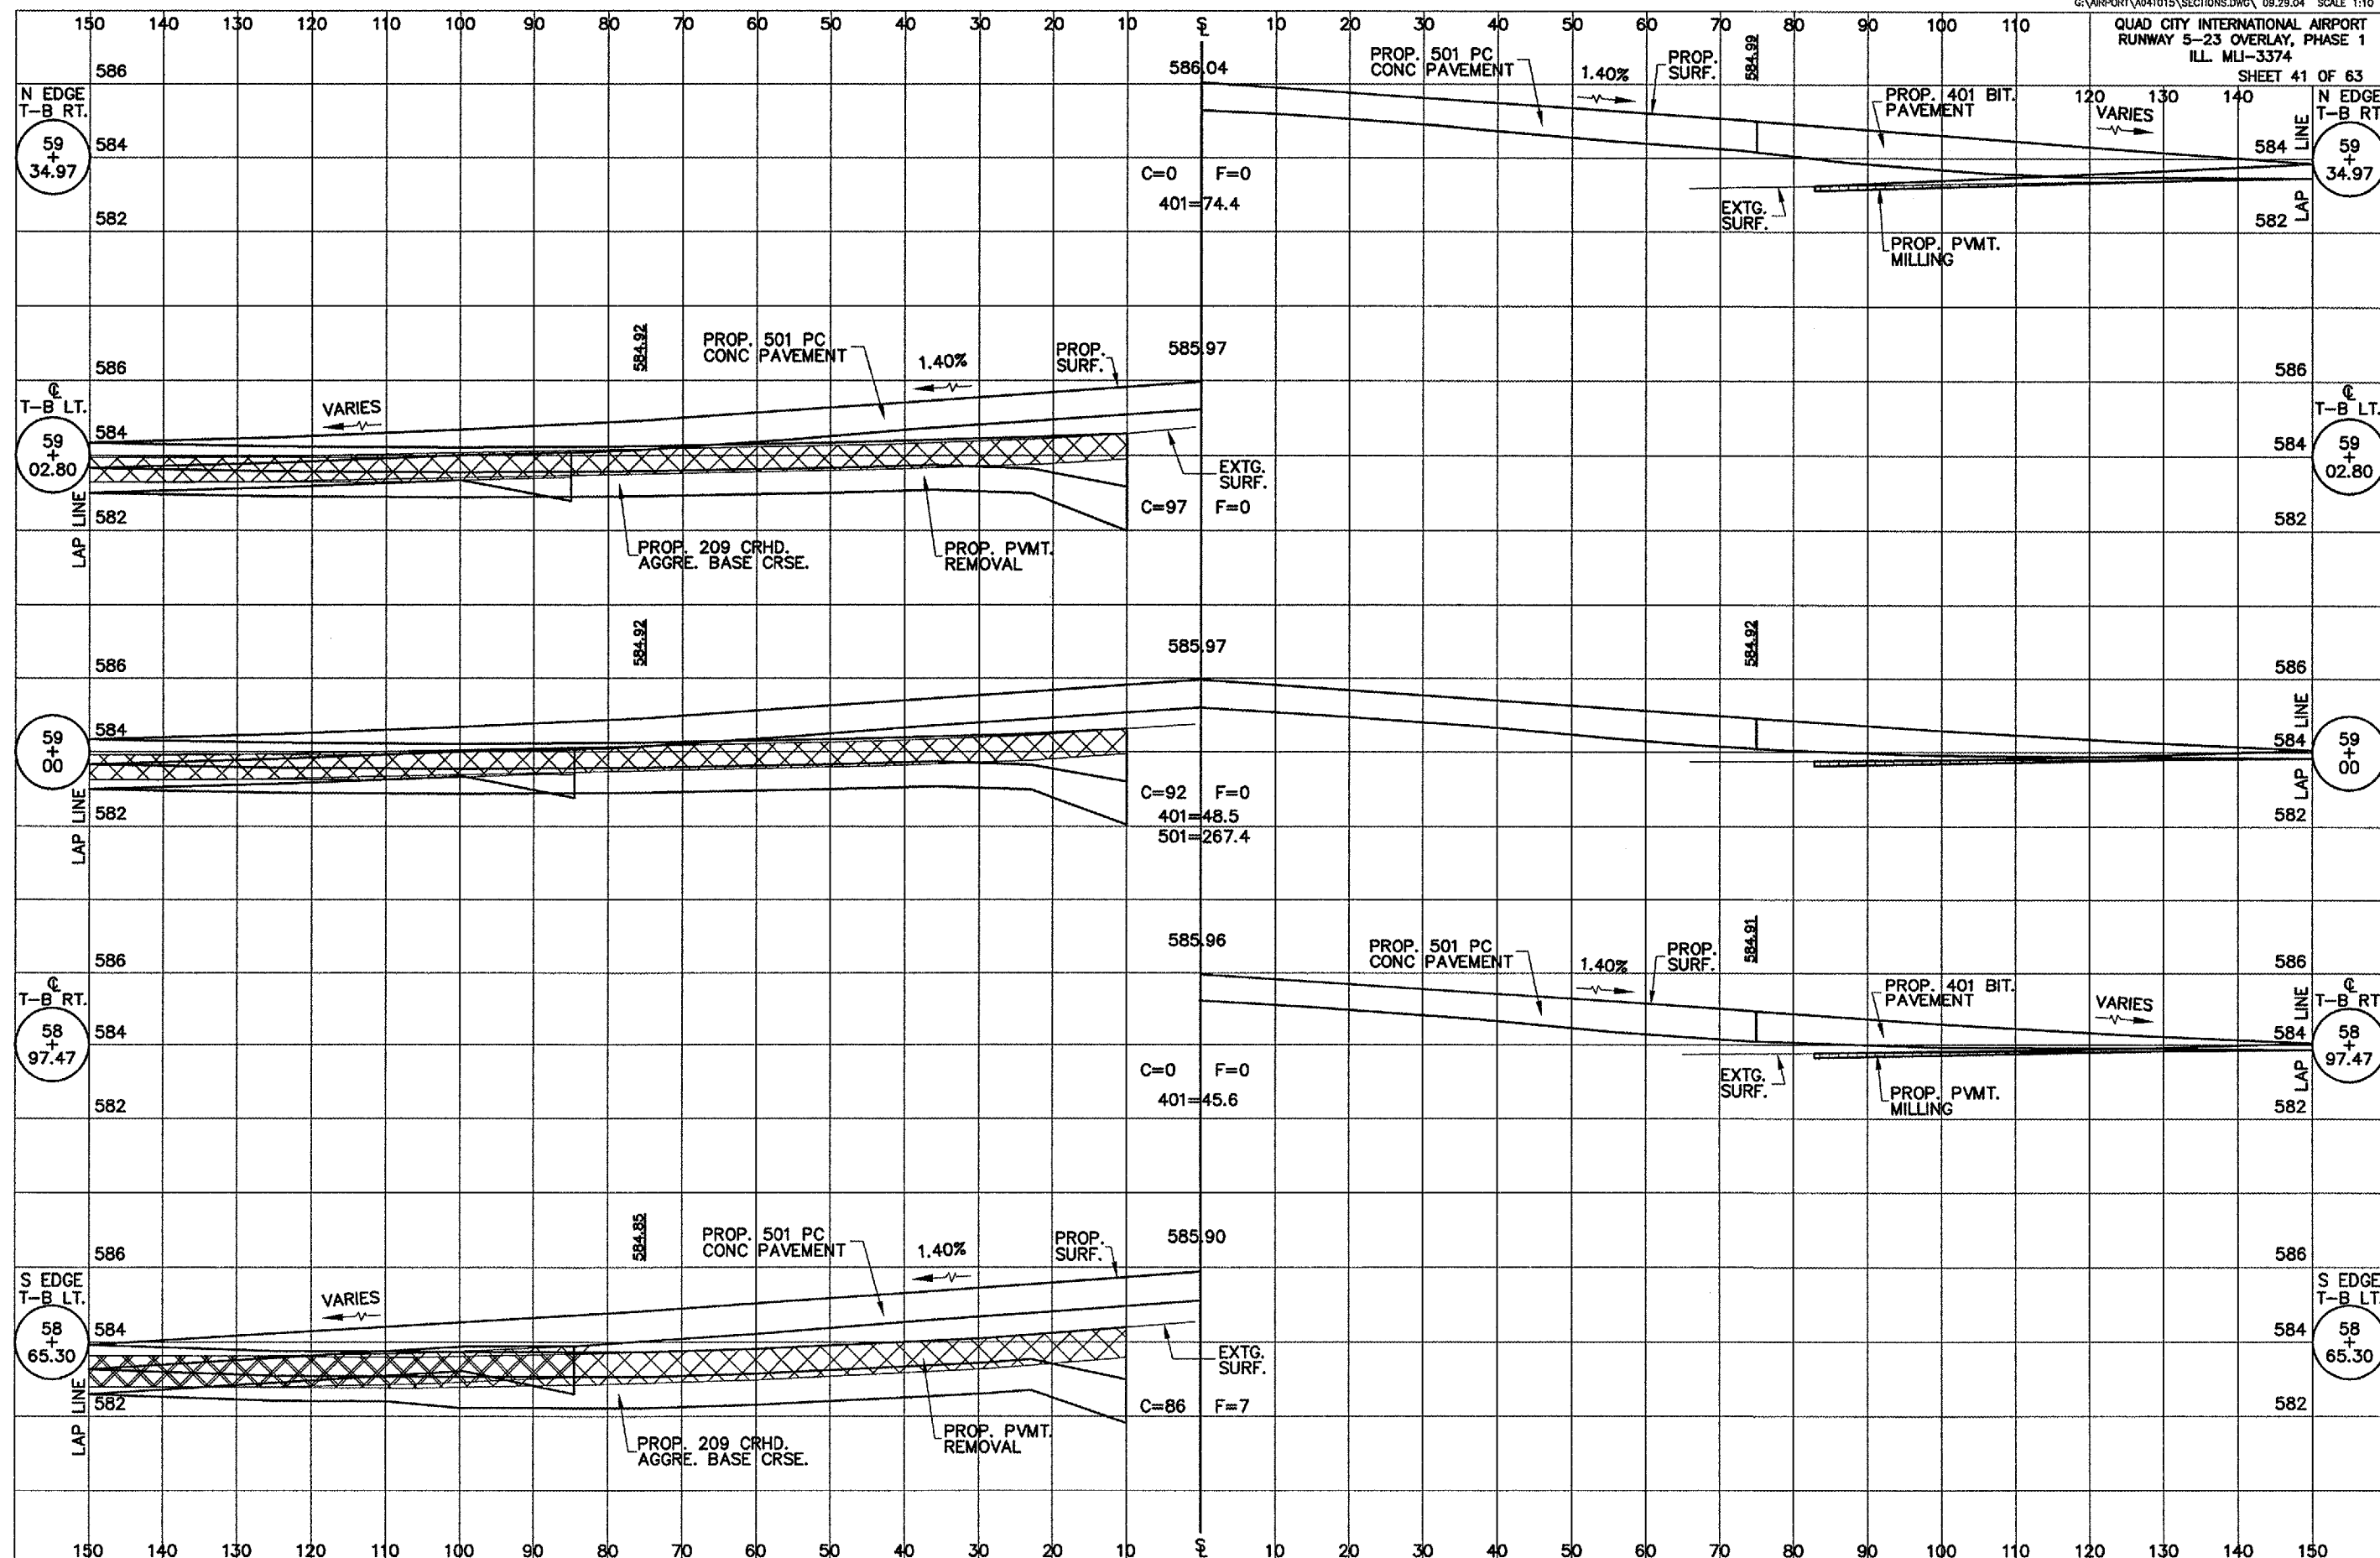

RUNWAY 5-23 OVERLAY CROSS SECTIONS, STA 58+65.30 TO STA 59+34.97

G:\airport\A04T015\SECTIONS.dwg, 1/26/2005 1:29:19 PM, jefm