


QU093

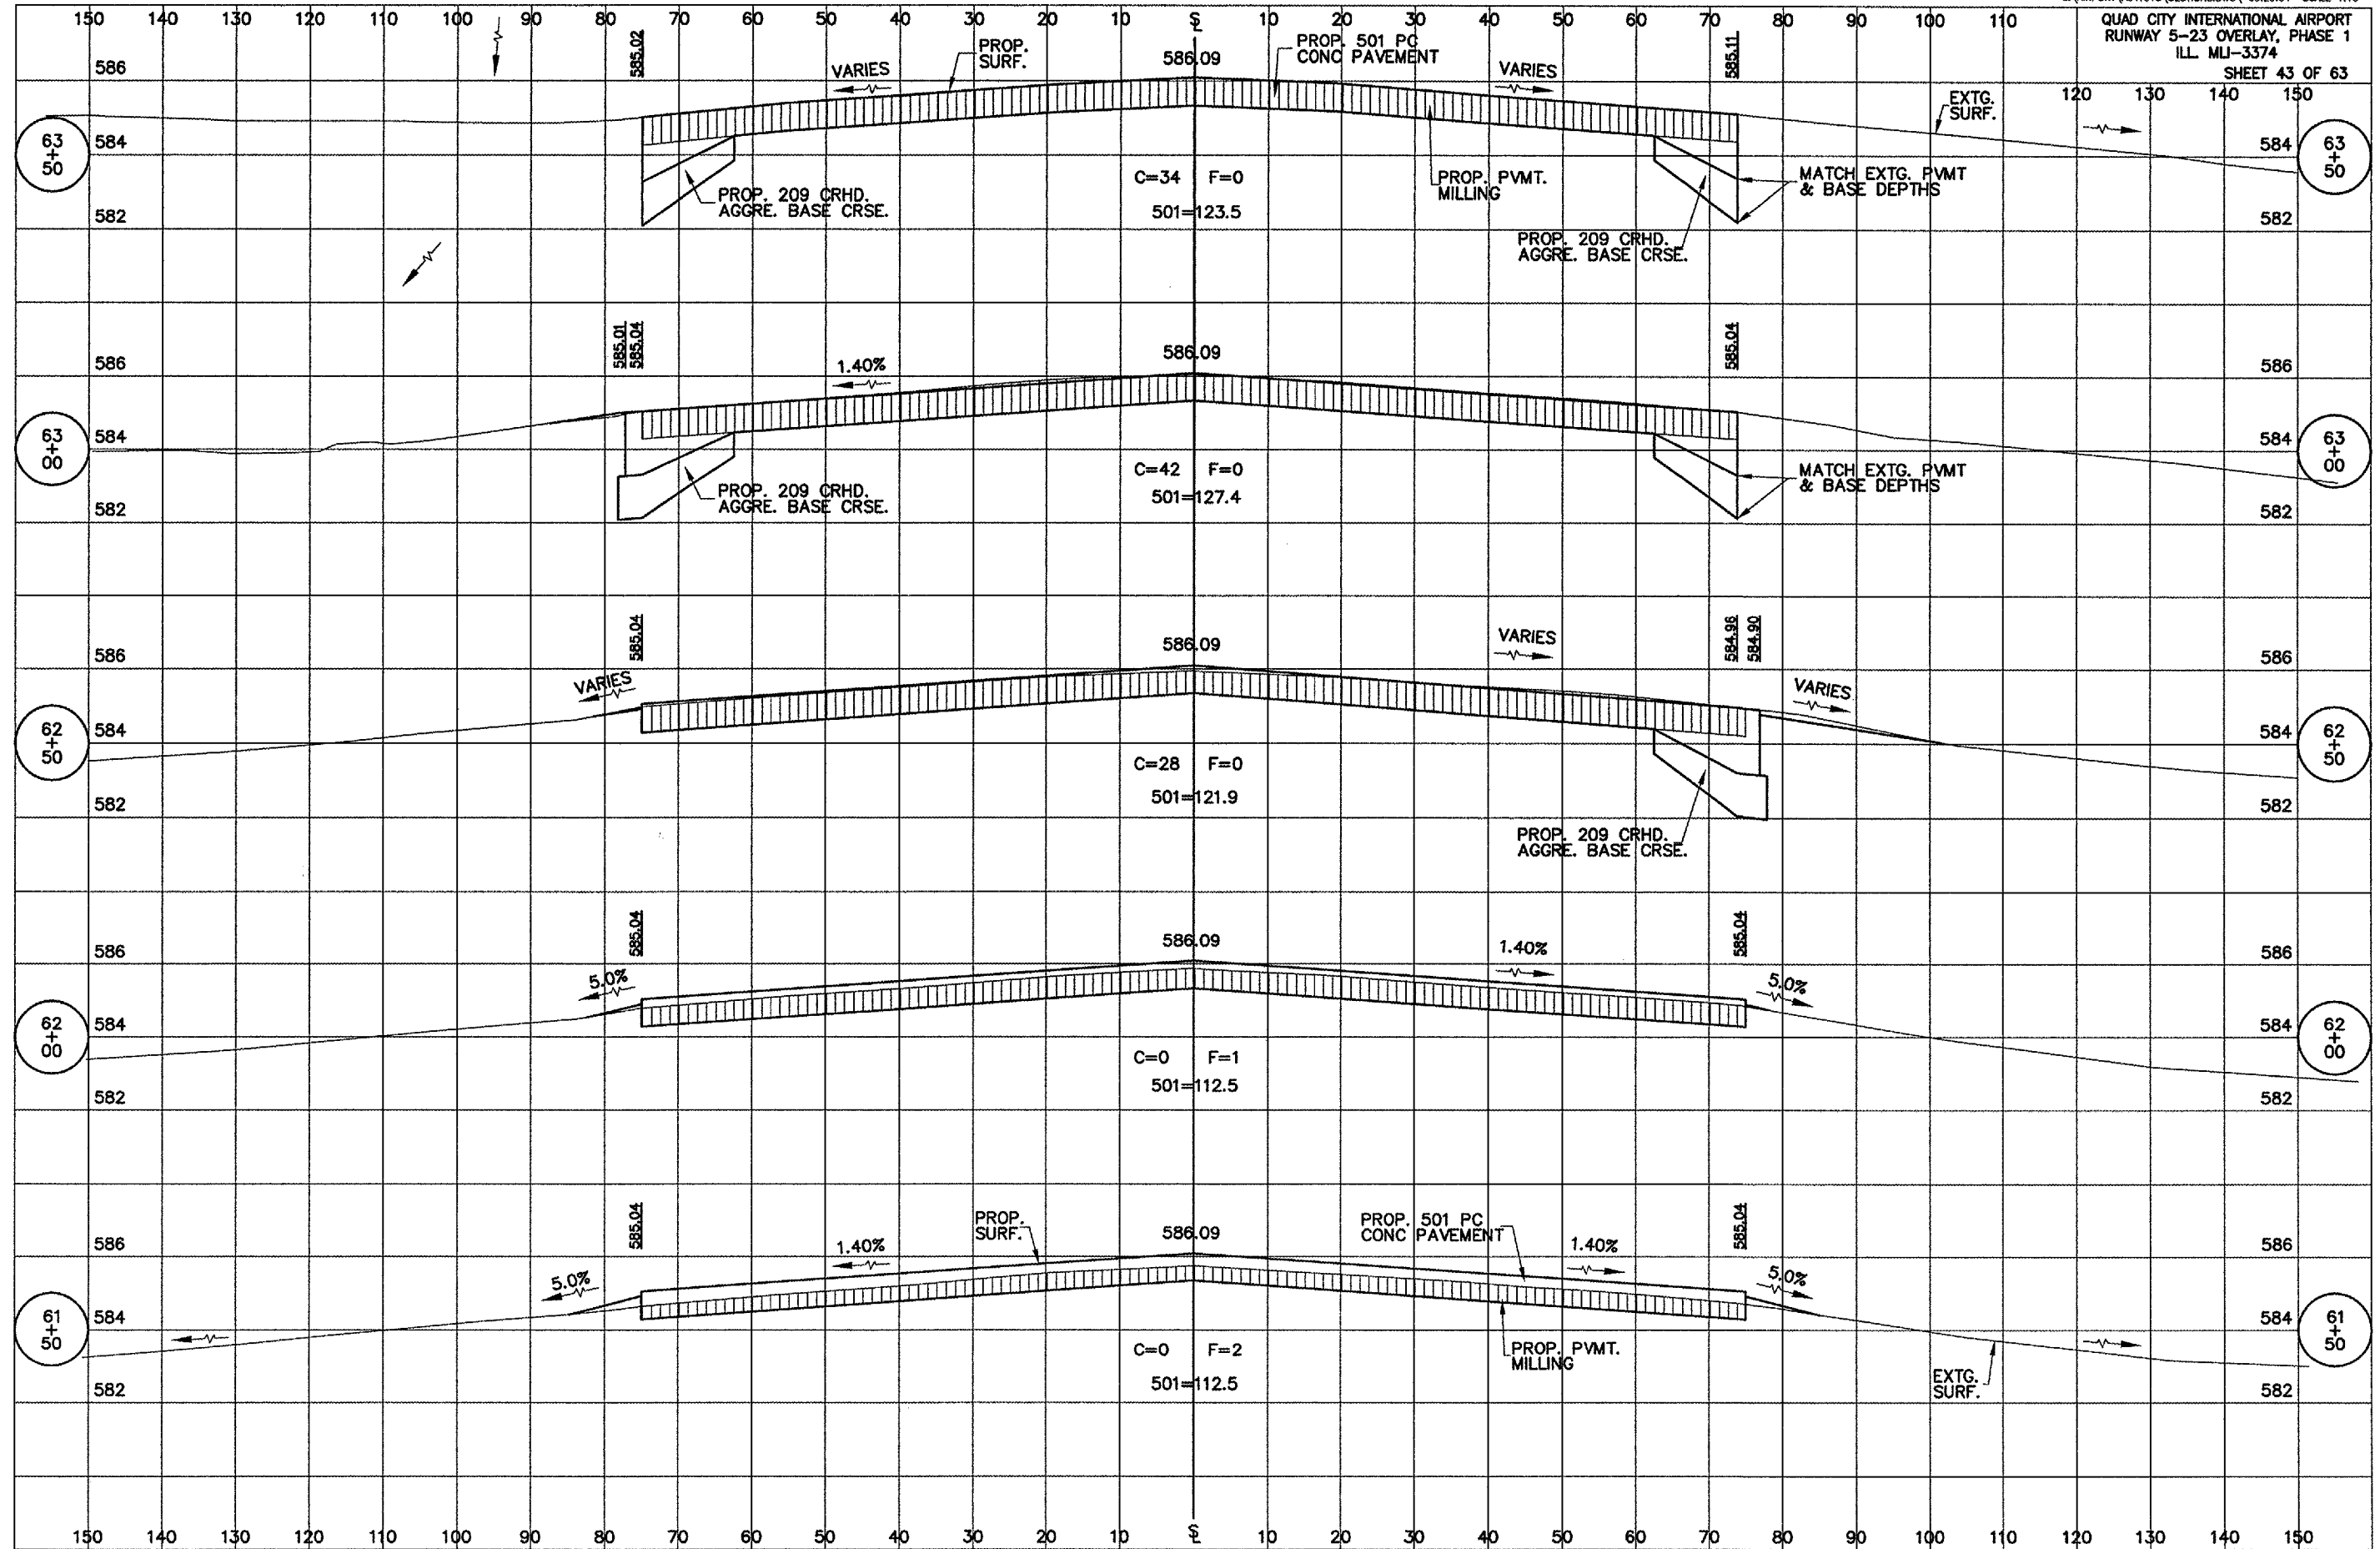

RUNWAY 5-23 OVERLAY CROSS SECTIONS, STA 61+50 TO STA 63+50

G:\airport\A04T015\SECTIONS.dwg, 1/26/2005 1:32:40 PM, jefim