


QU093

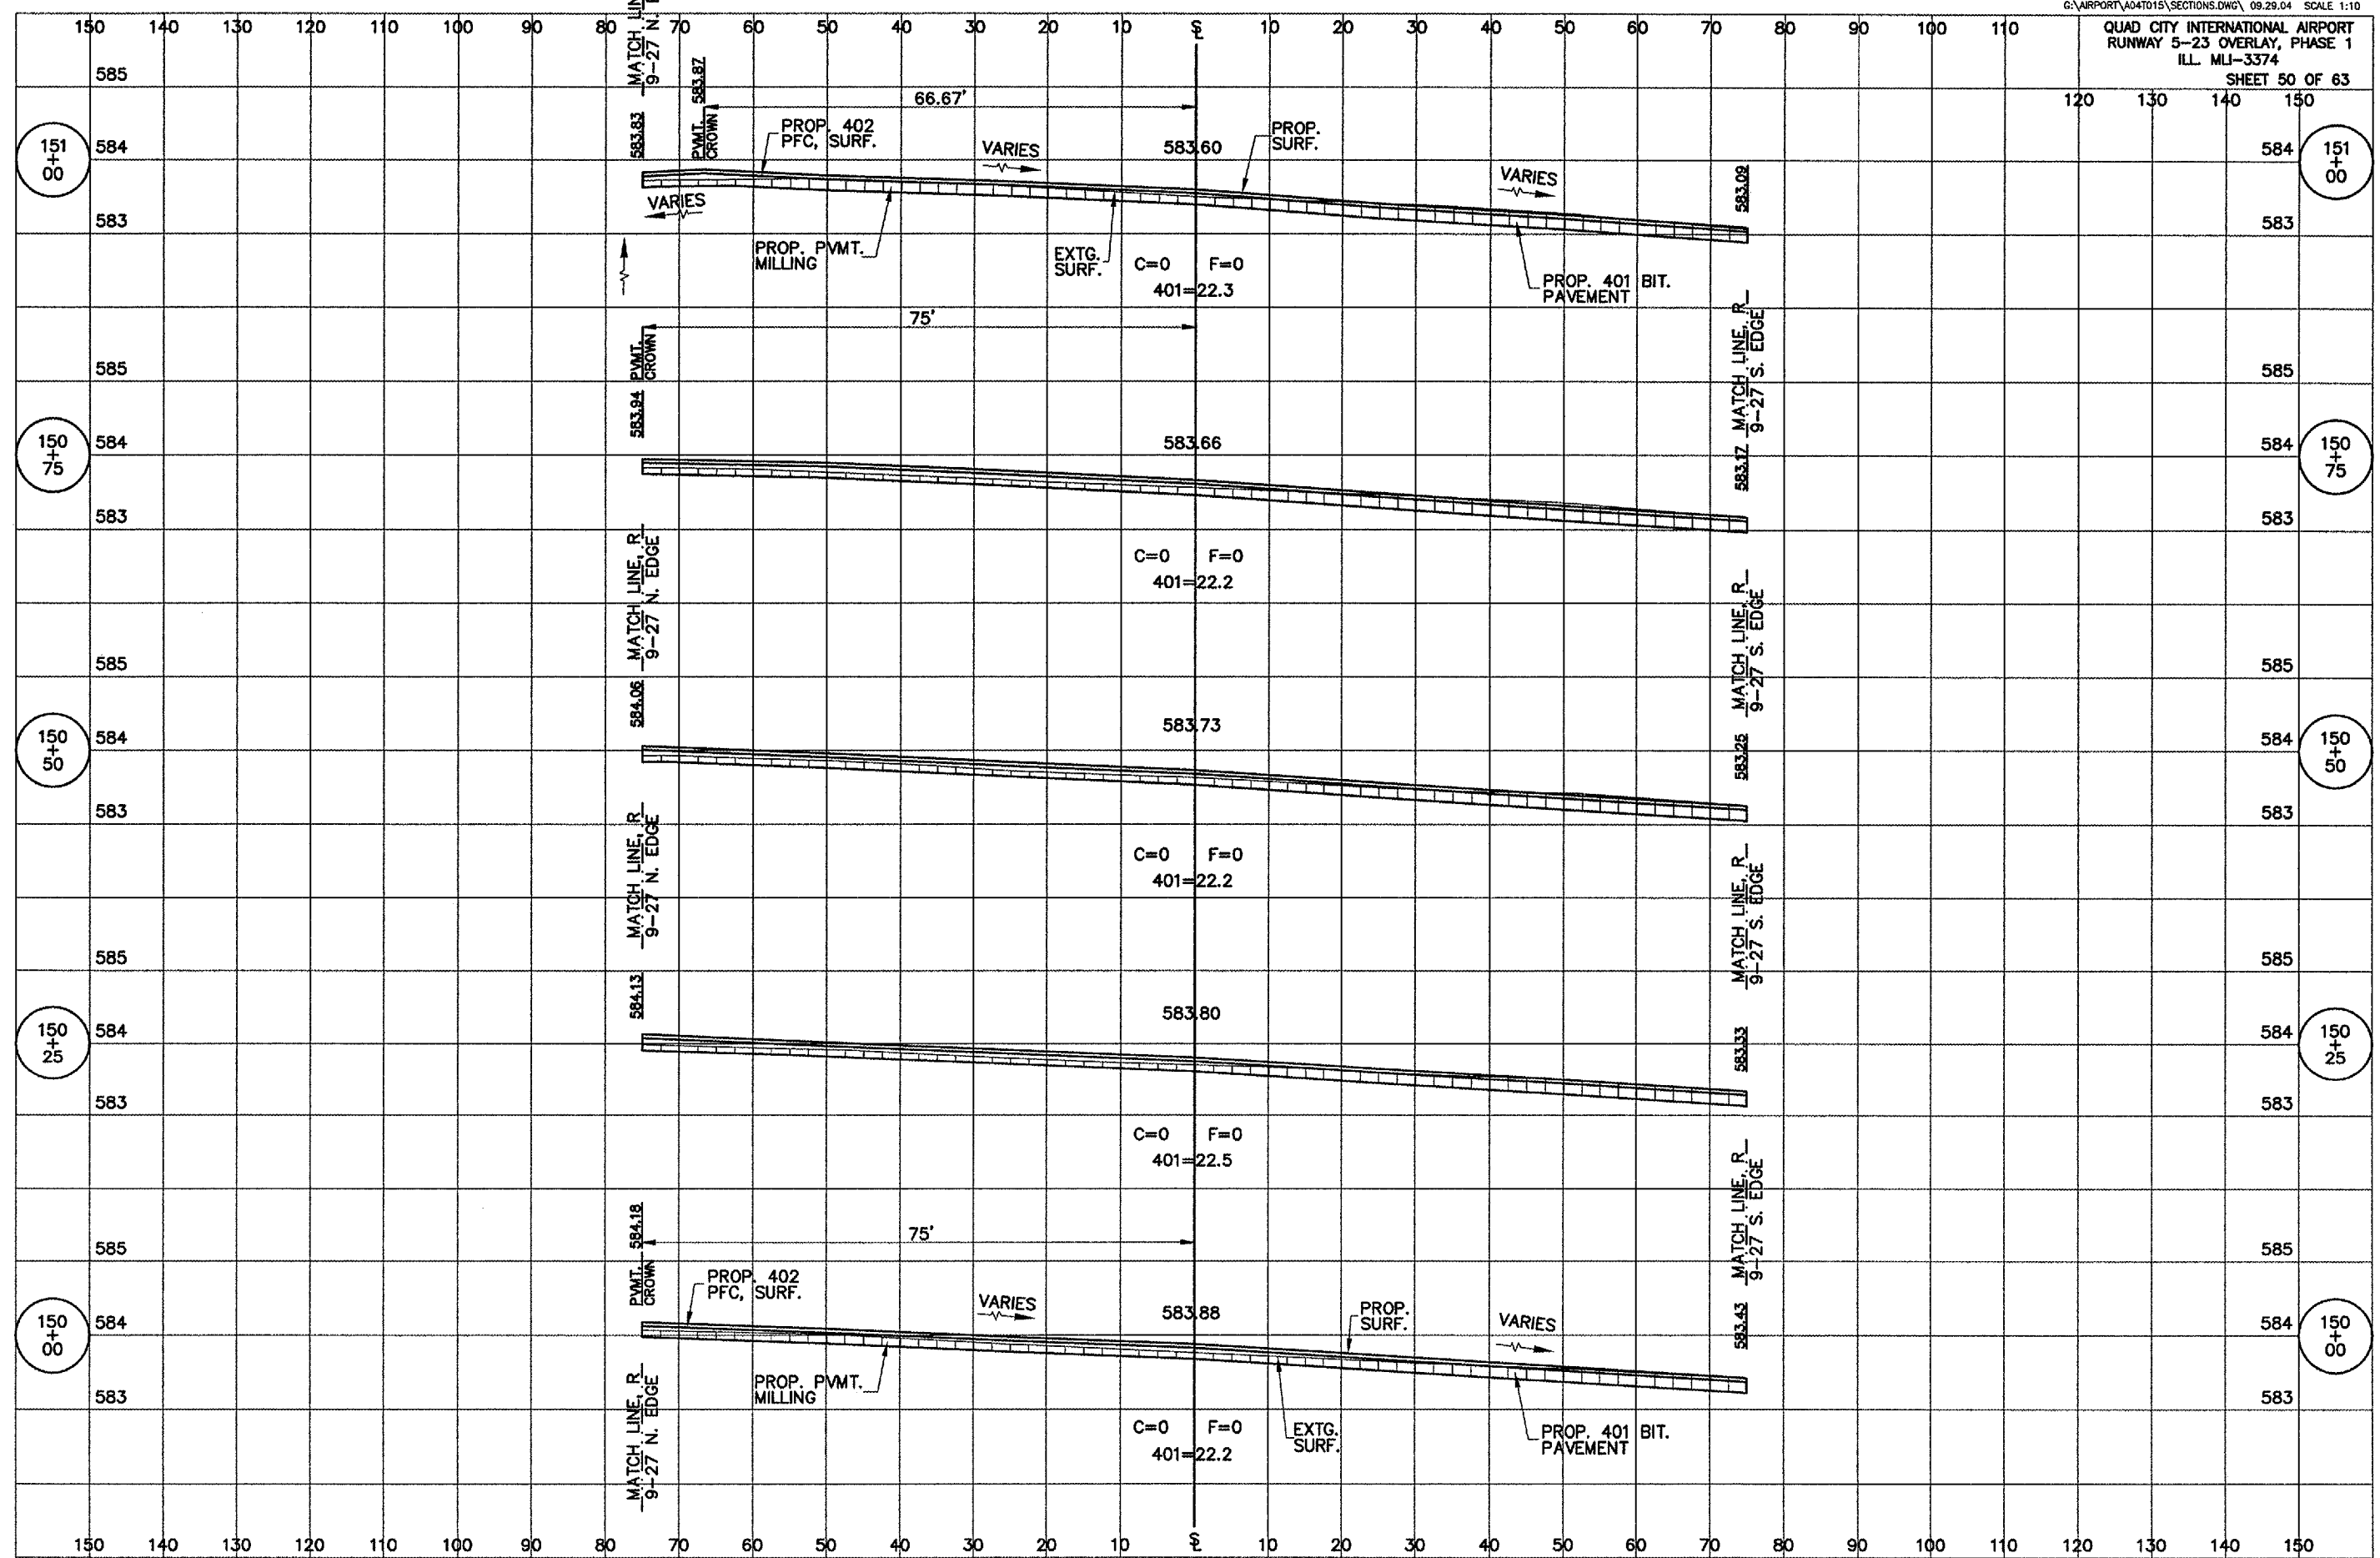

RUNWAY 9-27 OVERLAY CROSS SECTIONS, STA 150+00 TO STA 151+00

3:\airport\A04T015\SECTIONS.dwg, 1/26/2005 1:44:50 PM, jefm