


QU093

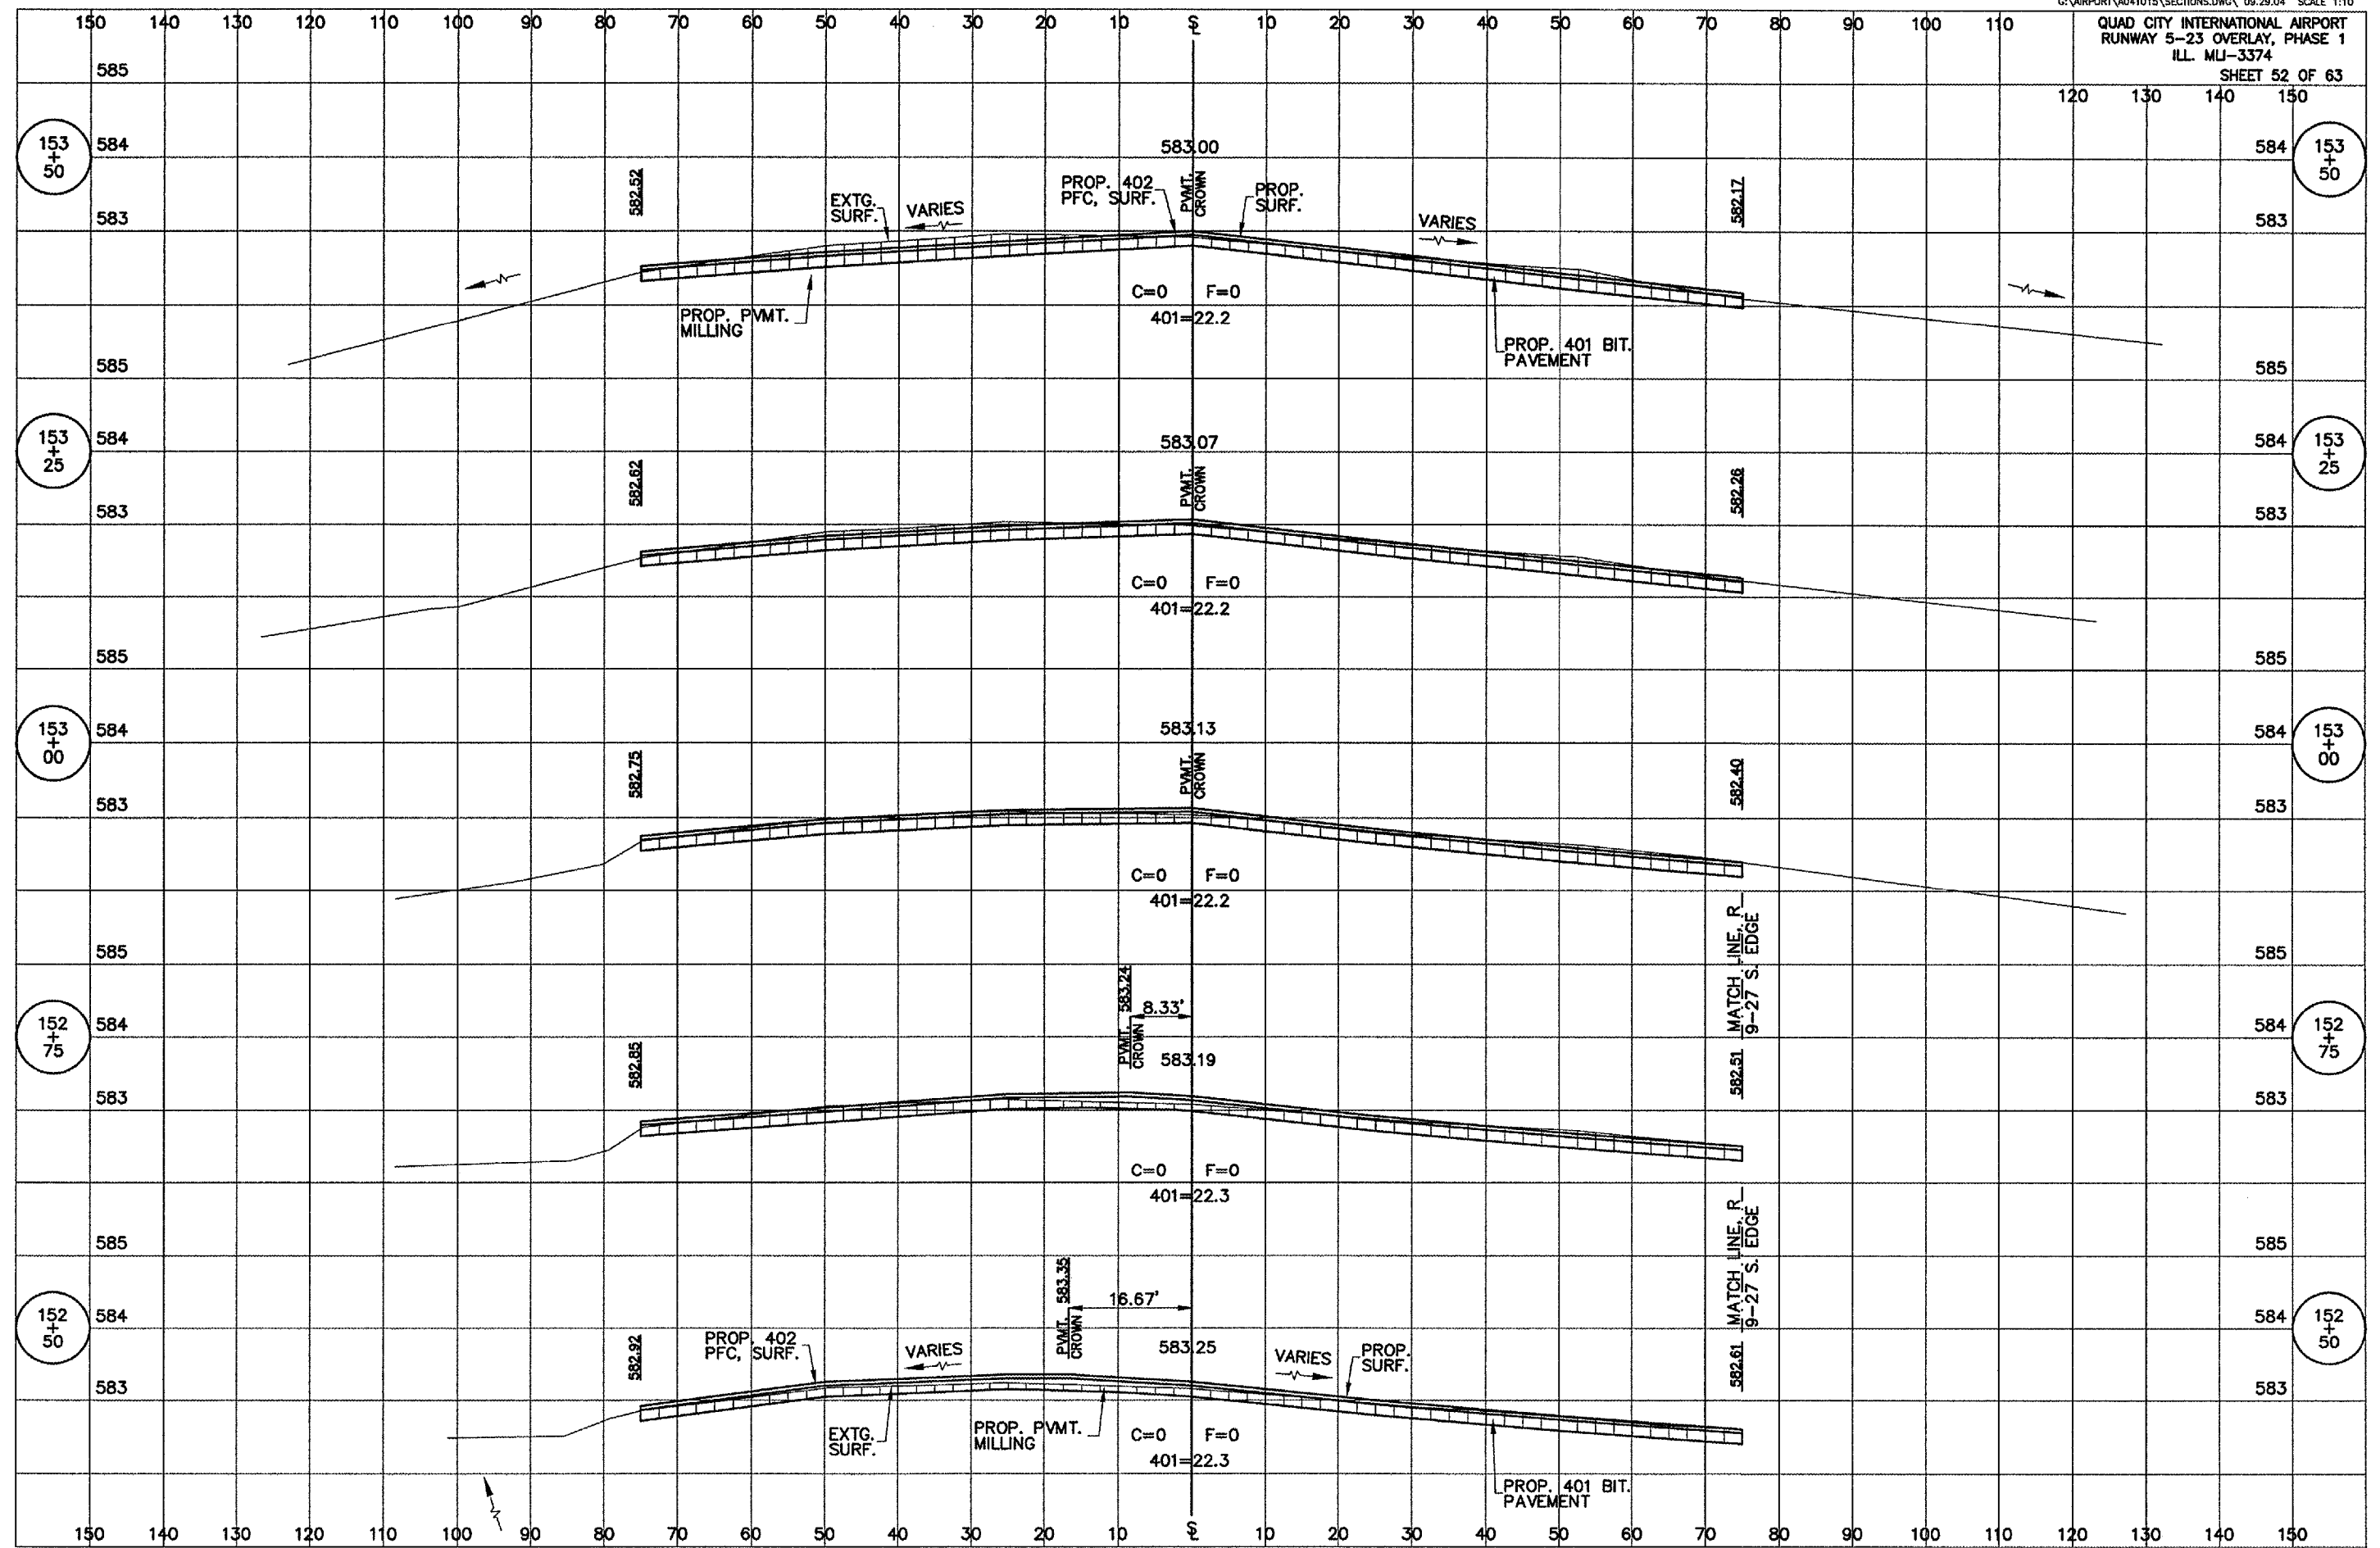

RUNWAY 9-27 OVERLAY CROSS SECTIONS, STA 152+50 TO STA 153+50

AirportA04T015\SECTIONS.dwg, 1/26/2005 1:47:34 PM, jefim