


QU093

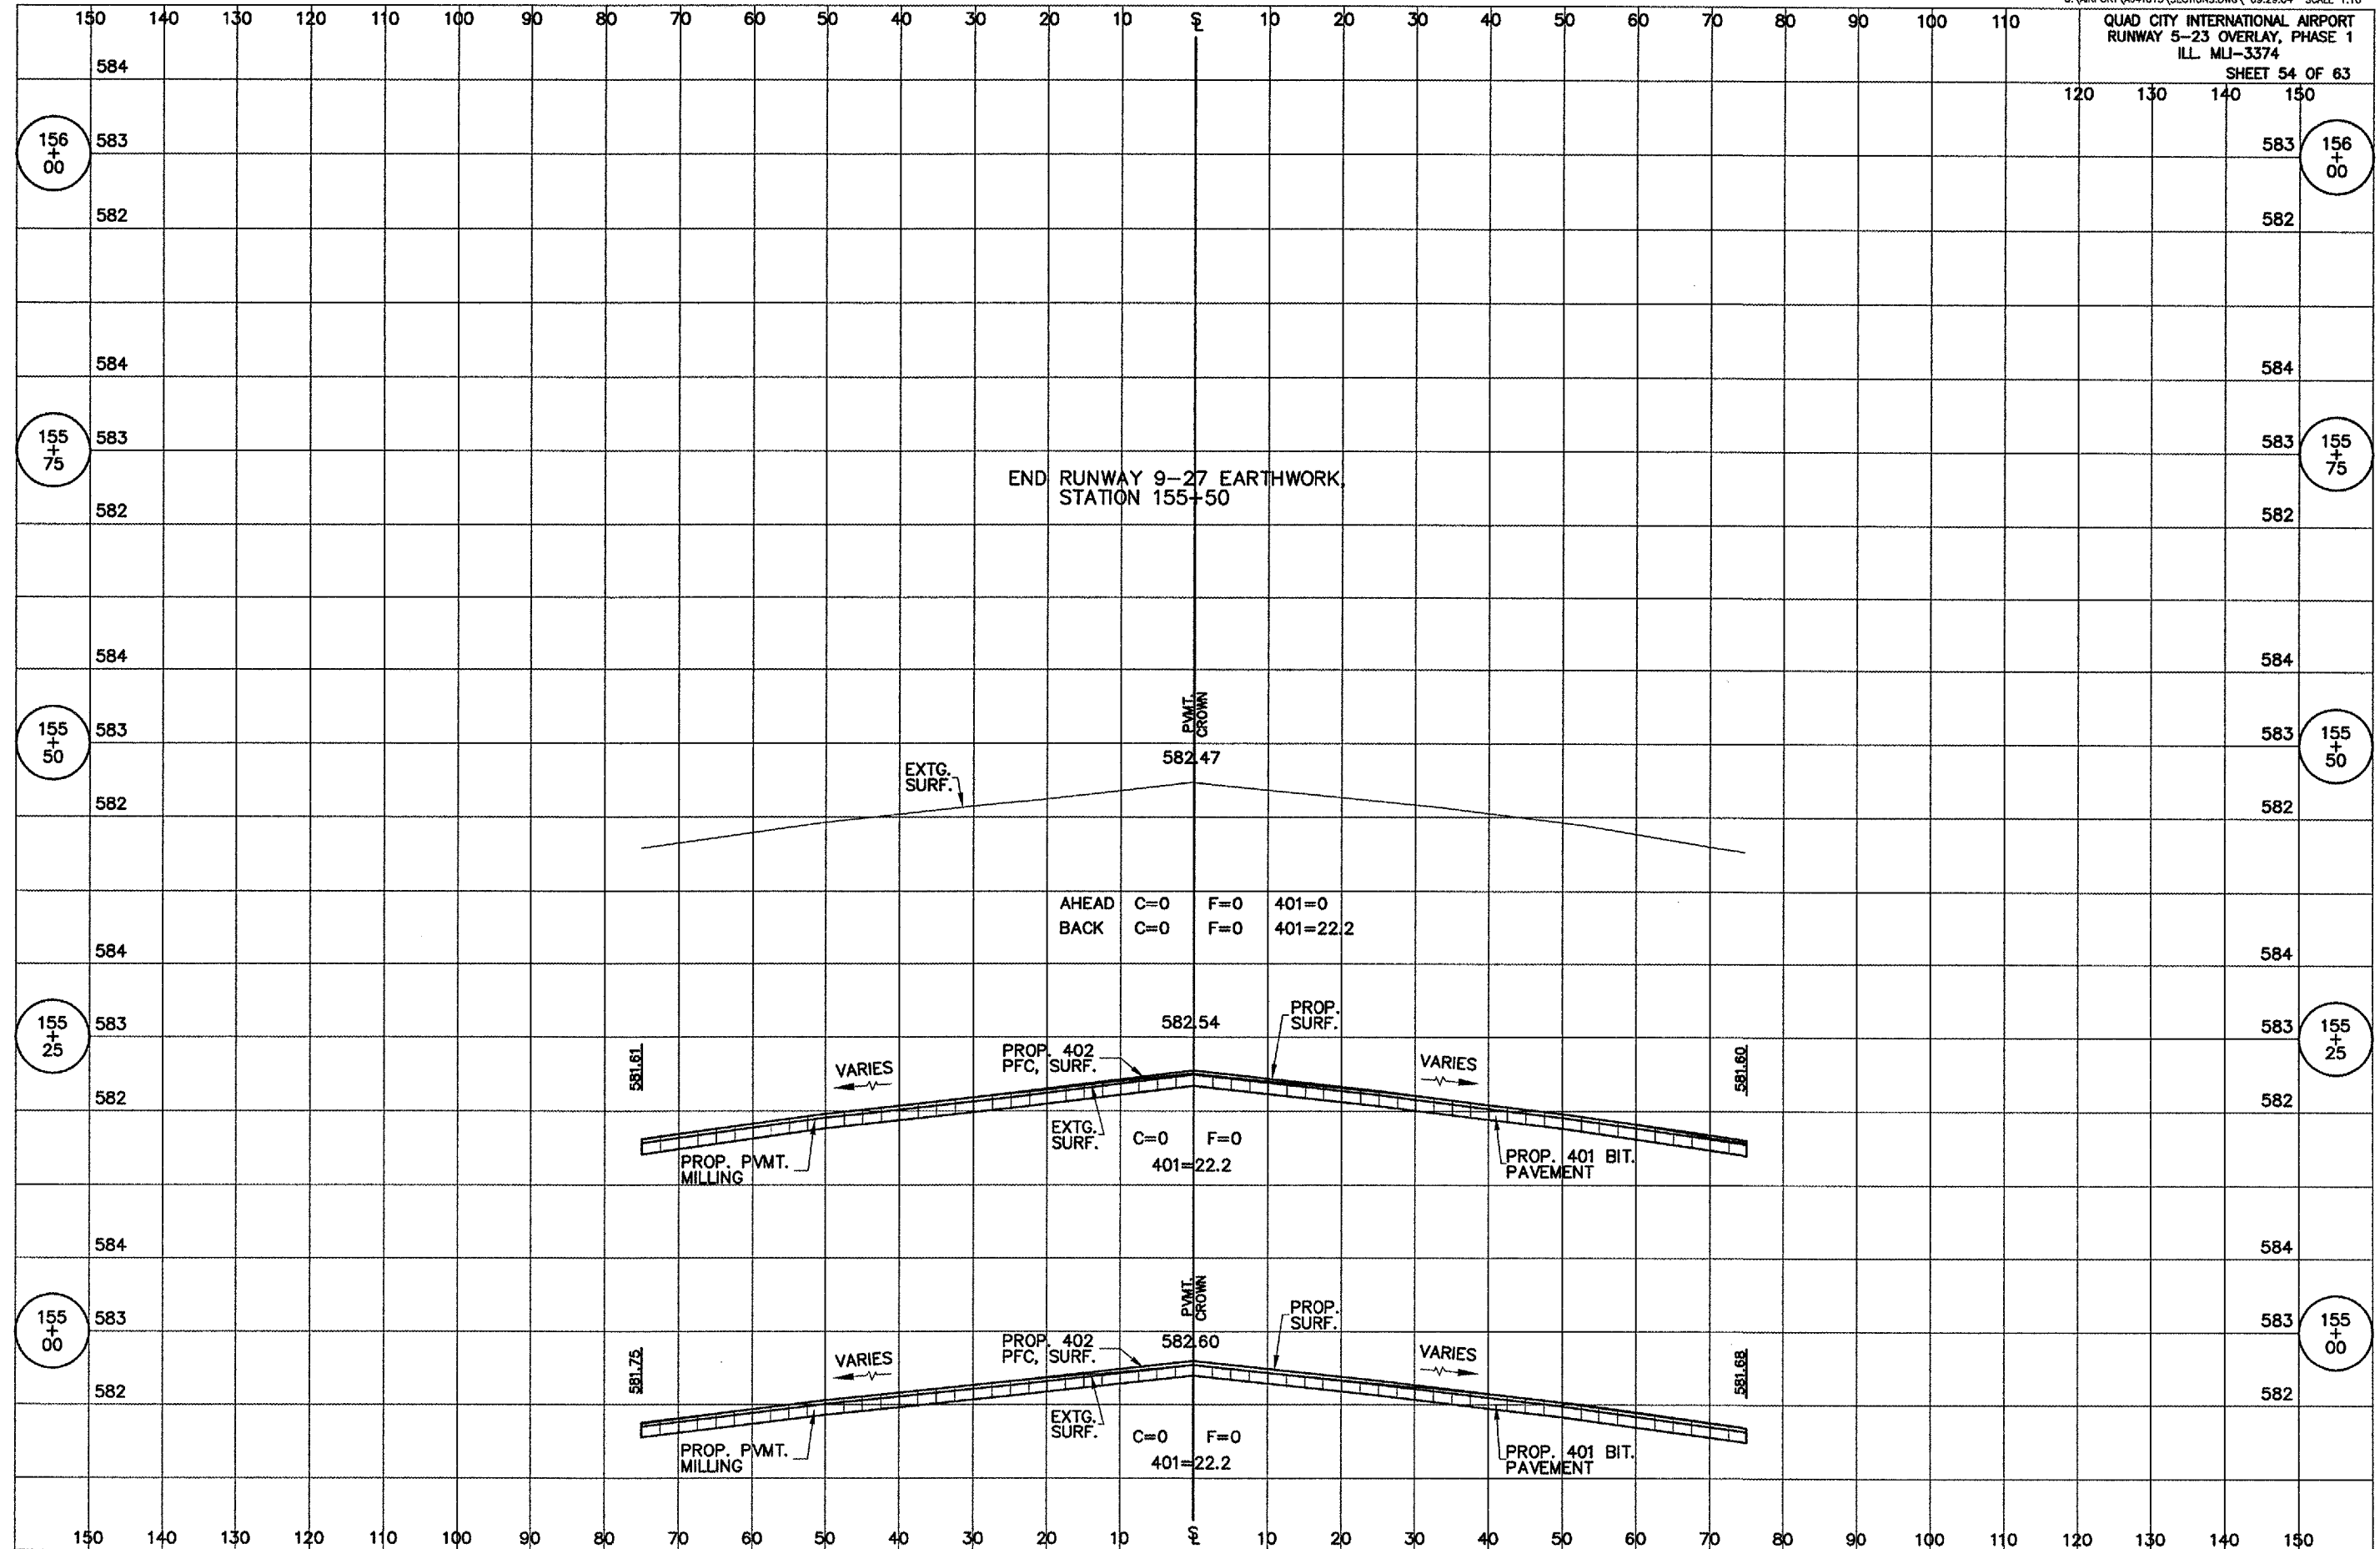

RUNWAY 9-27 OVERLAY CROSS SECTIONS, STA 155+00 TO STA 156+00

G:\airport\A04T015\SECTIONS.dwg, 1/26/2005 1:50:43 PM, jefim