


QU093

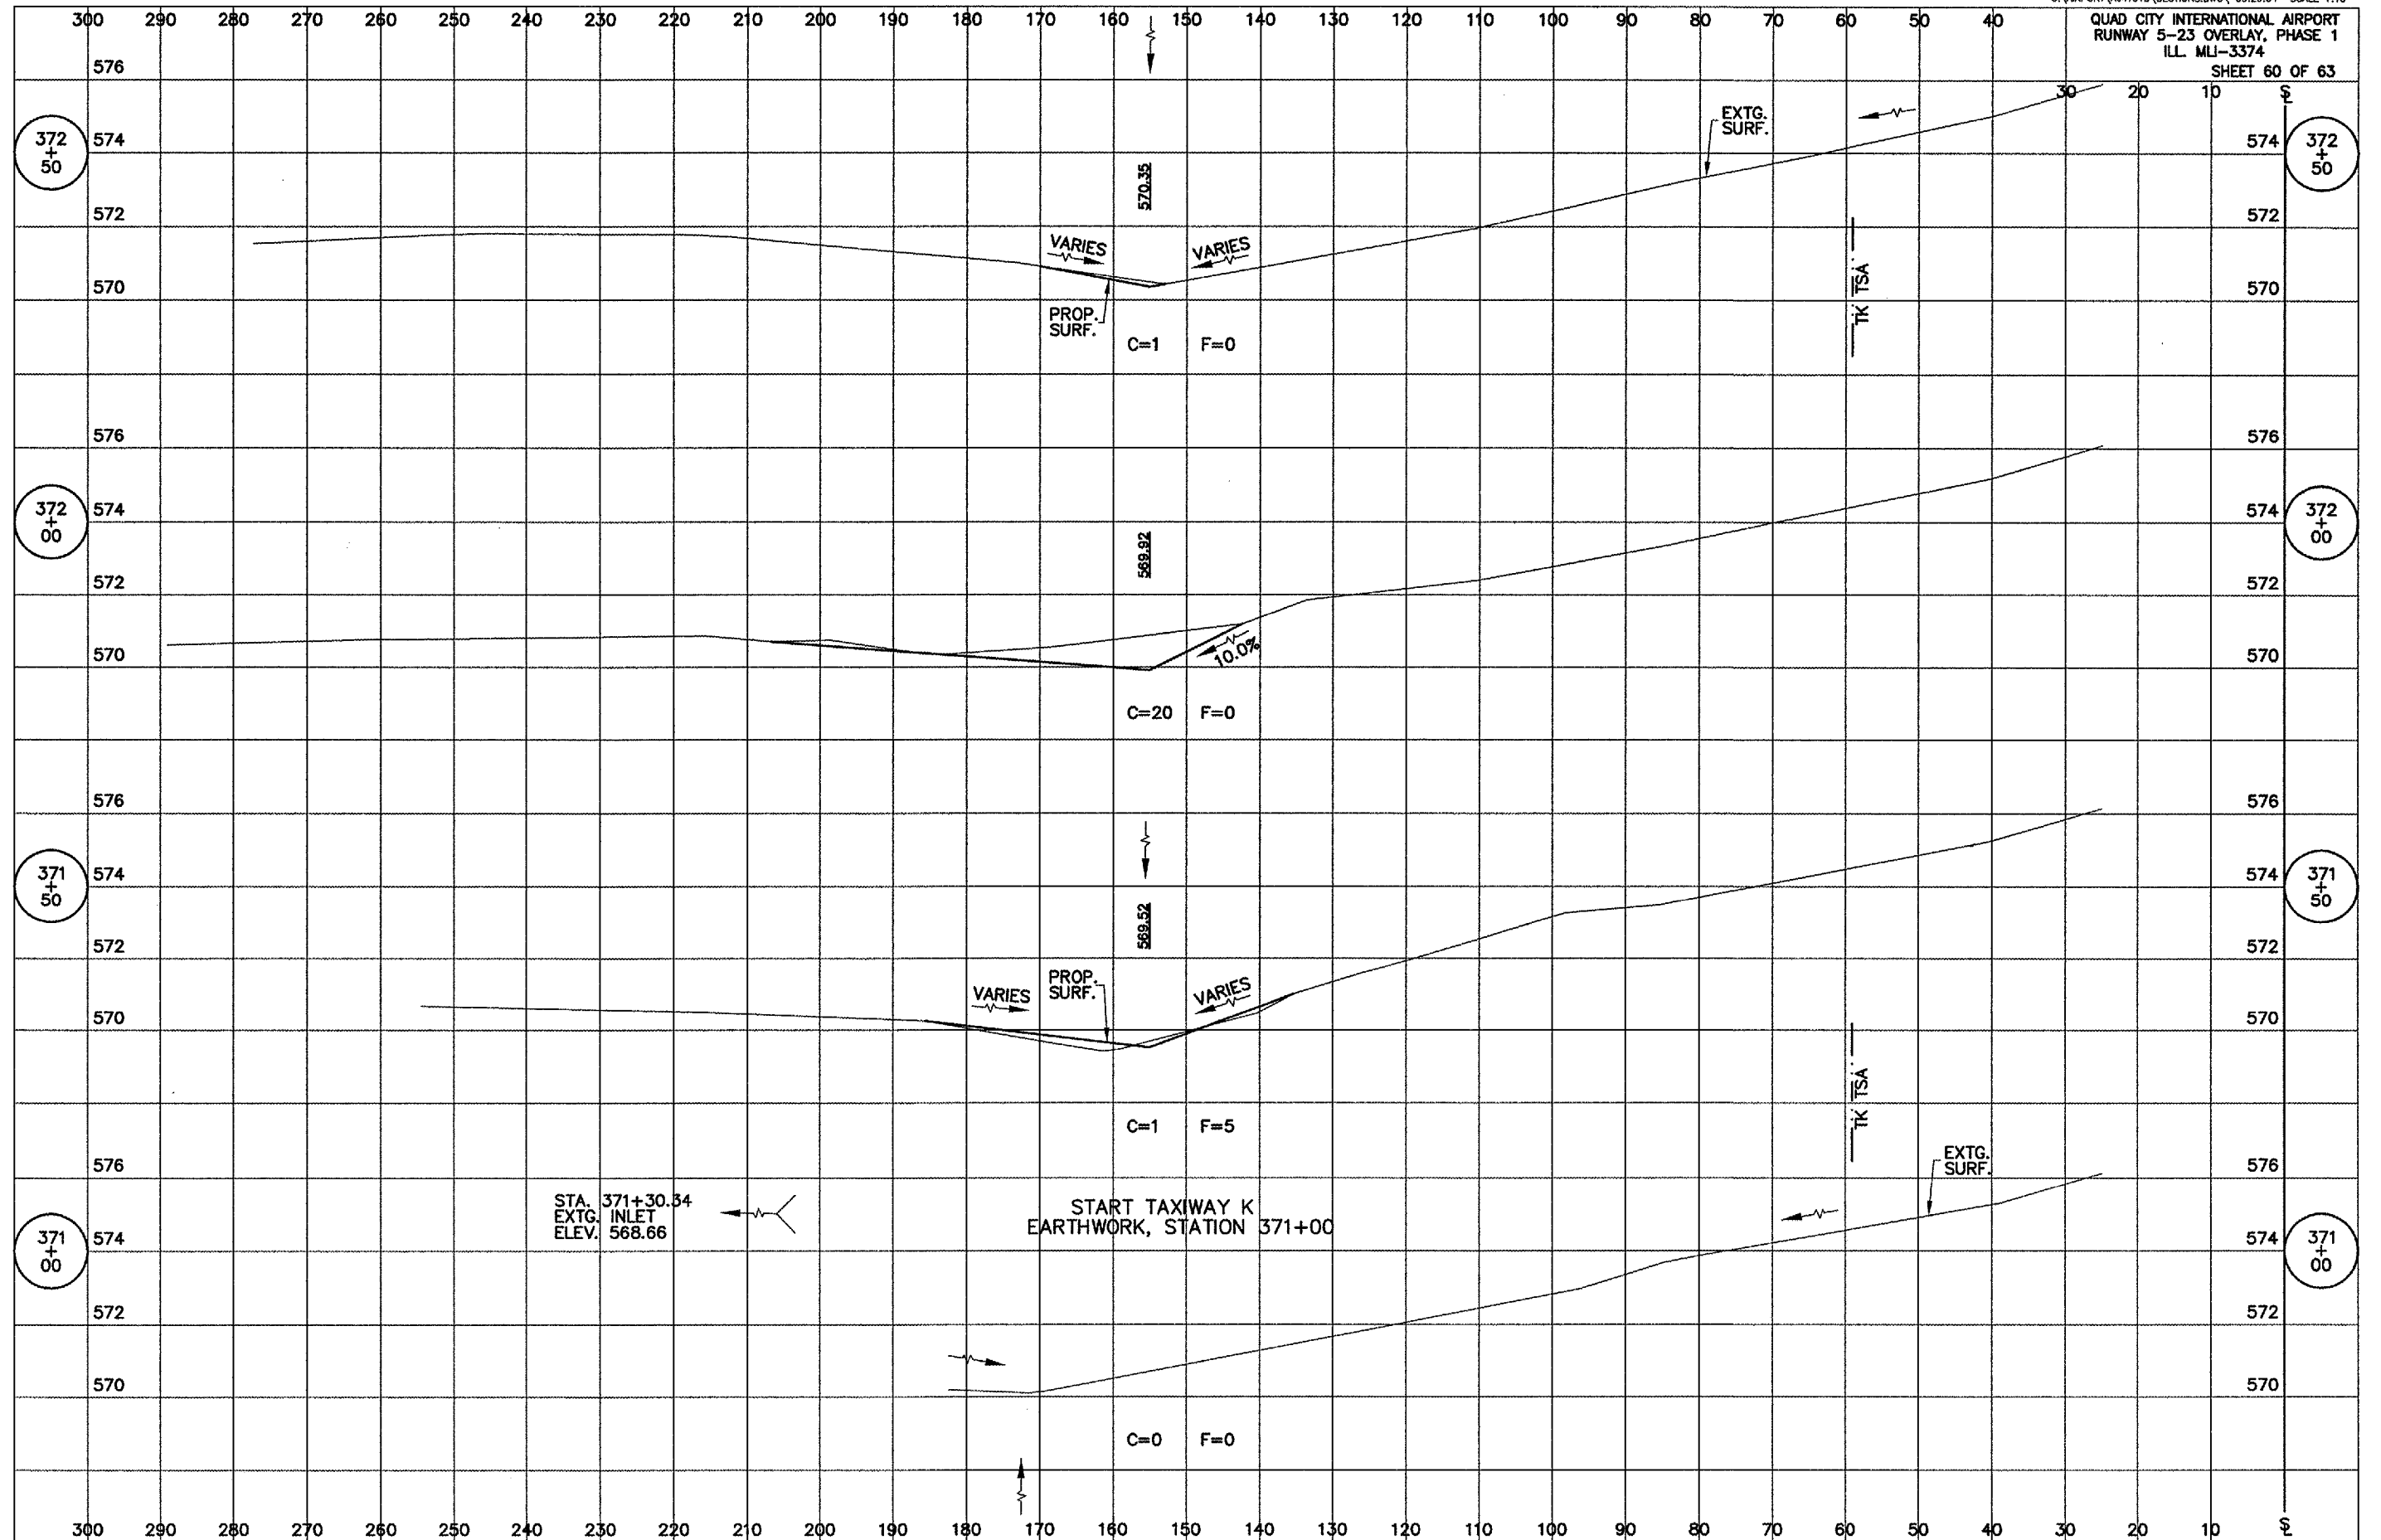

TAXIWAY K CROSS SECTIONS, STA 371+00 TO STA 372+50

G:\Airport\A04T015\SECTIONS.dwg, 1/26/2005 2:00:47 PM, jeffm