


QU093

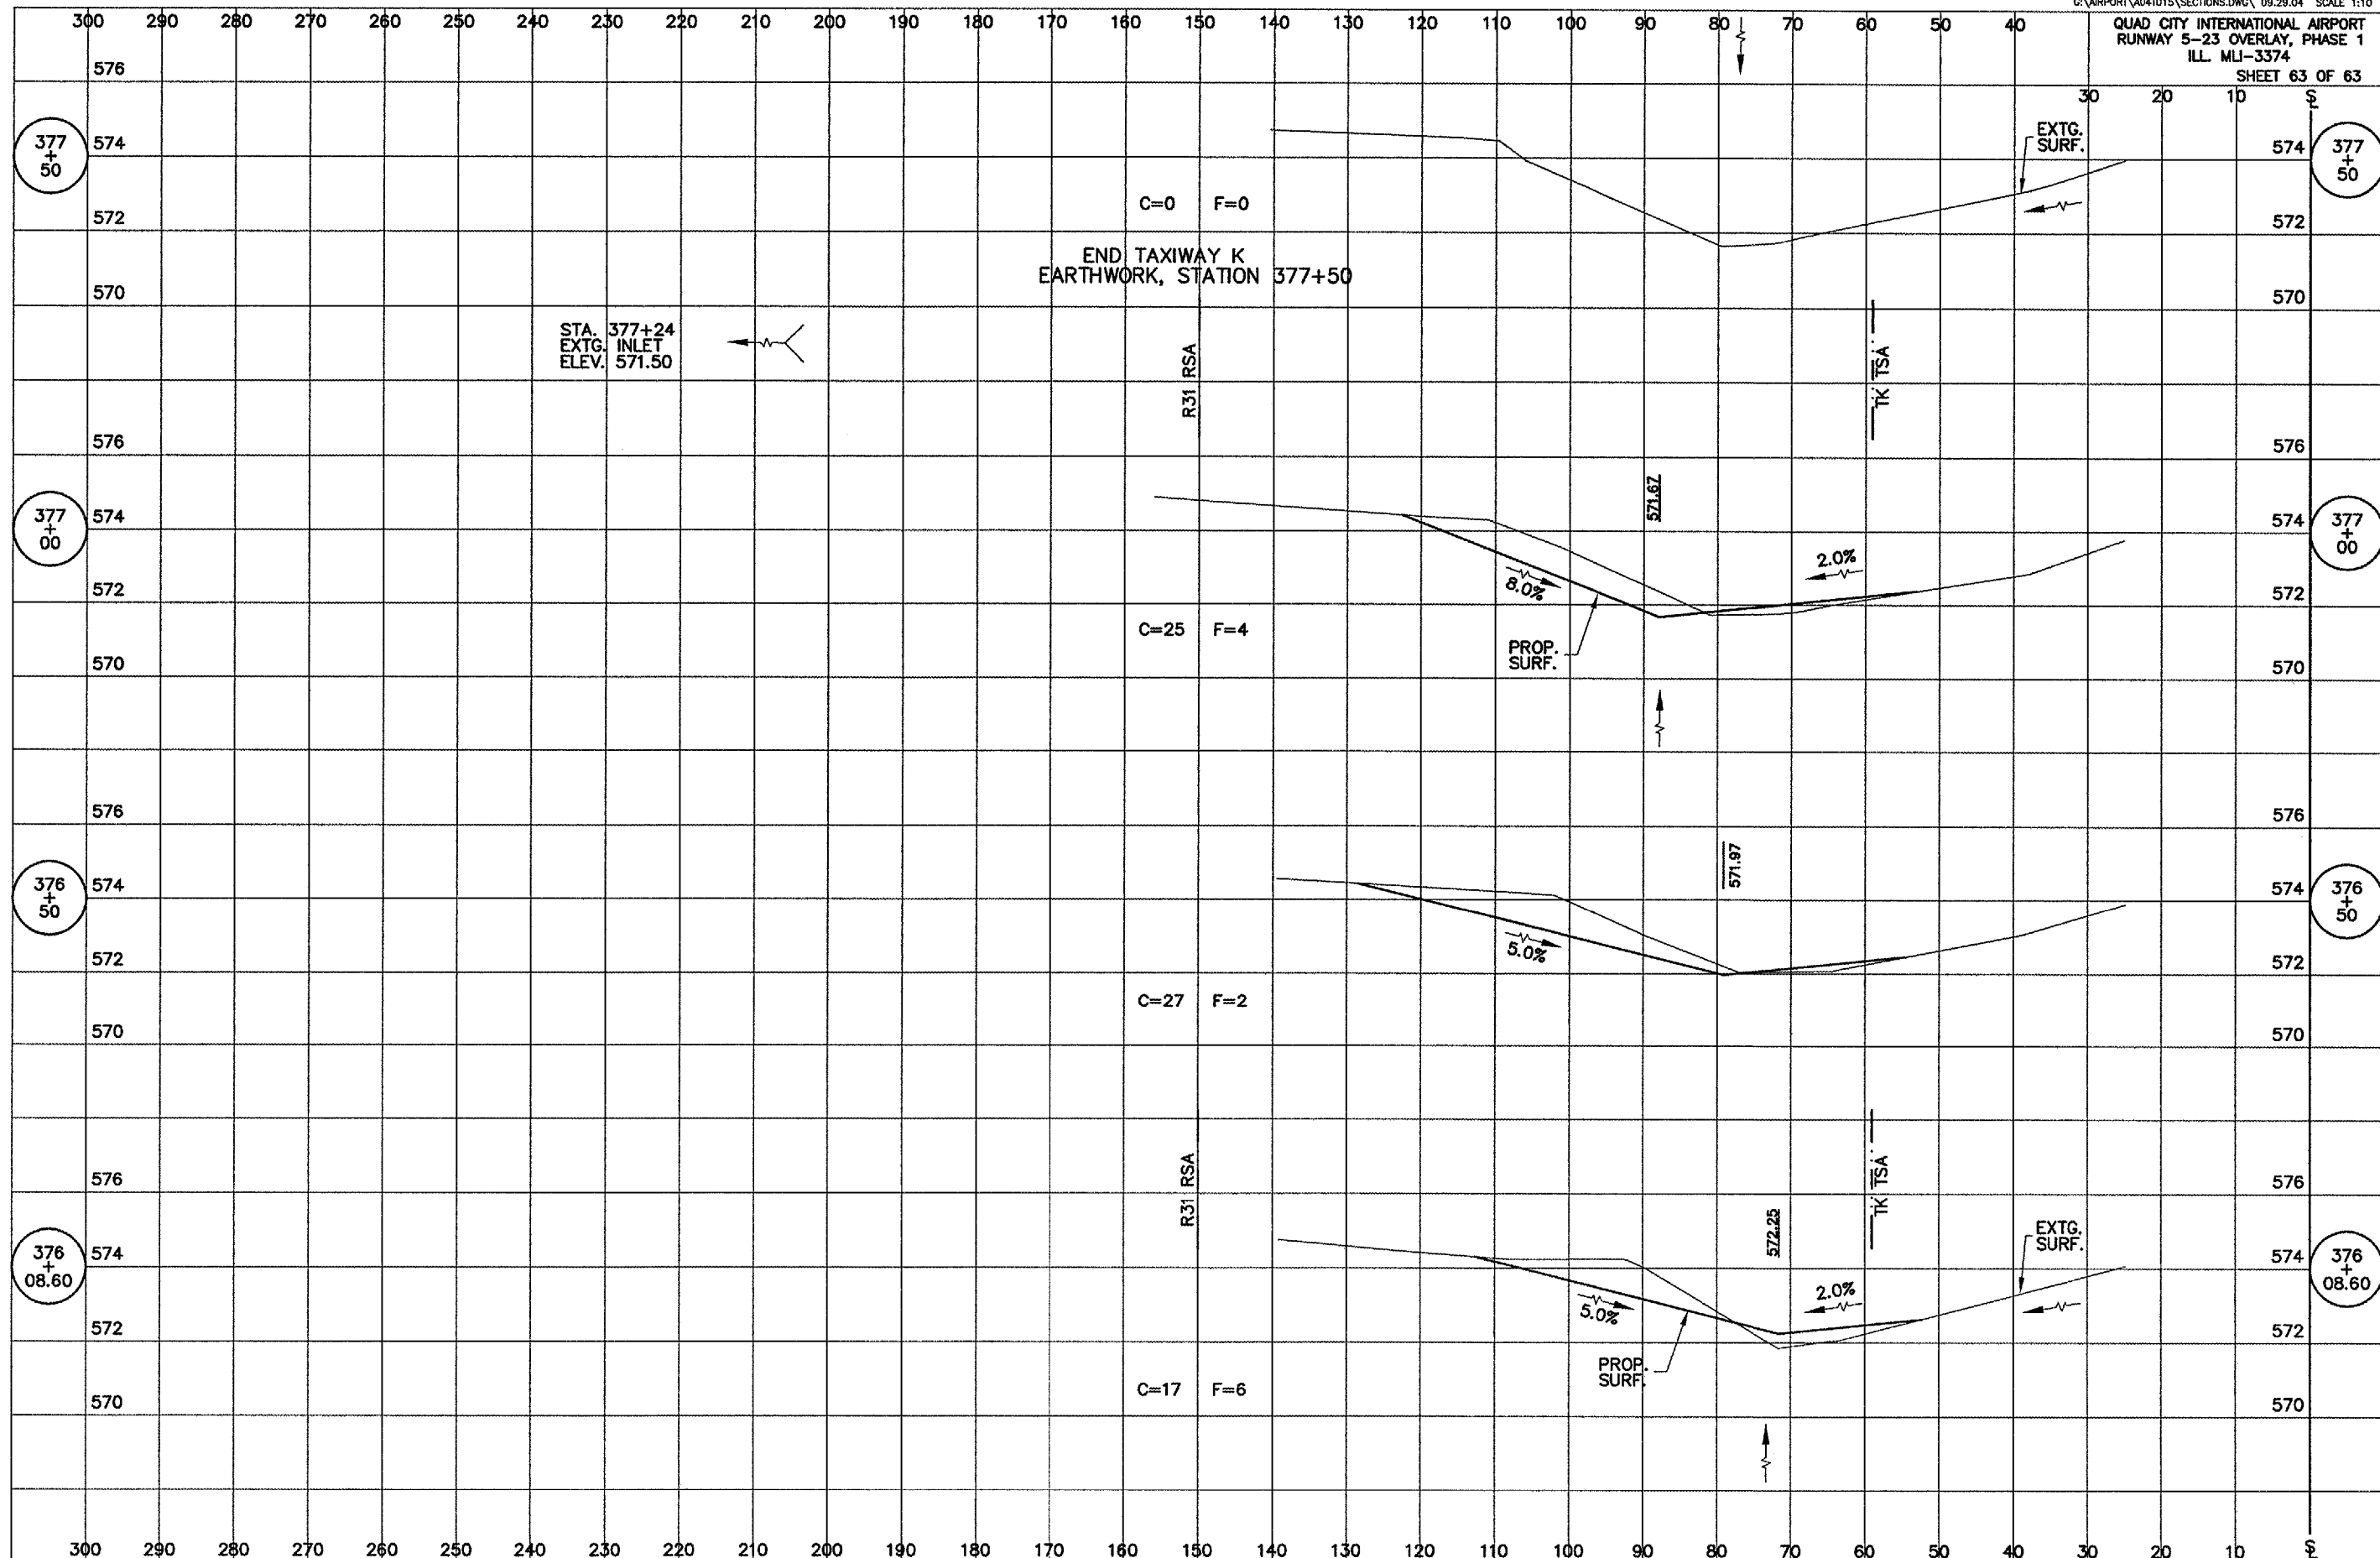

TAXIWAY K CROSS SECTIONS, STA 376+08.60 TO STA 377+50

G:\airport\A04T015\SECTIONS.dwg, 1/26/2005 2:05:04 PM, jeffm