


I-474, WB, IN ADVANCE OF
 I-74/I474 INTERCHANGE, PEORIA CO
 SN : 4S072I474L001.10

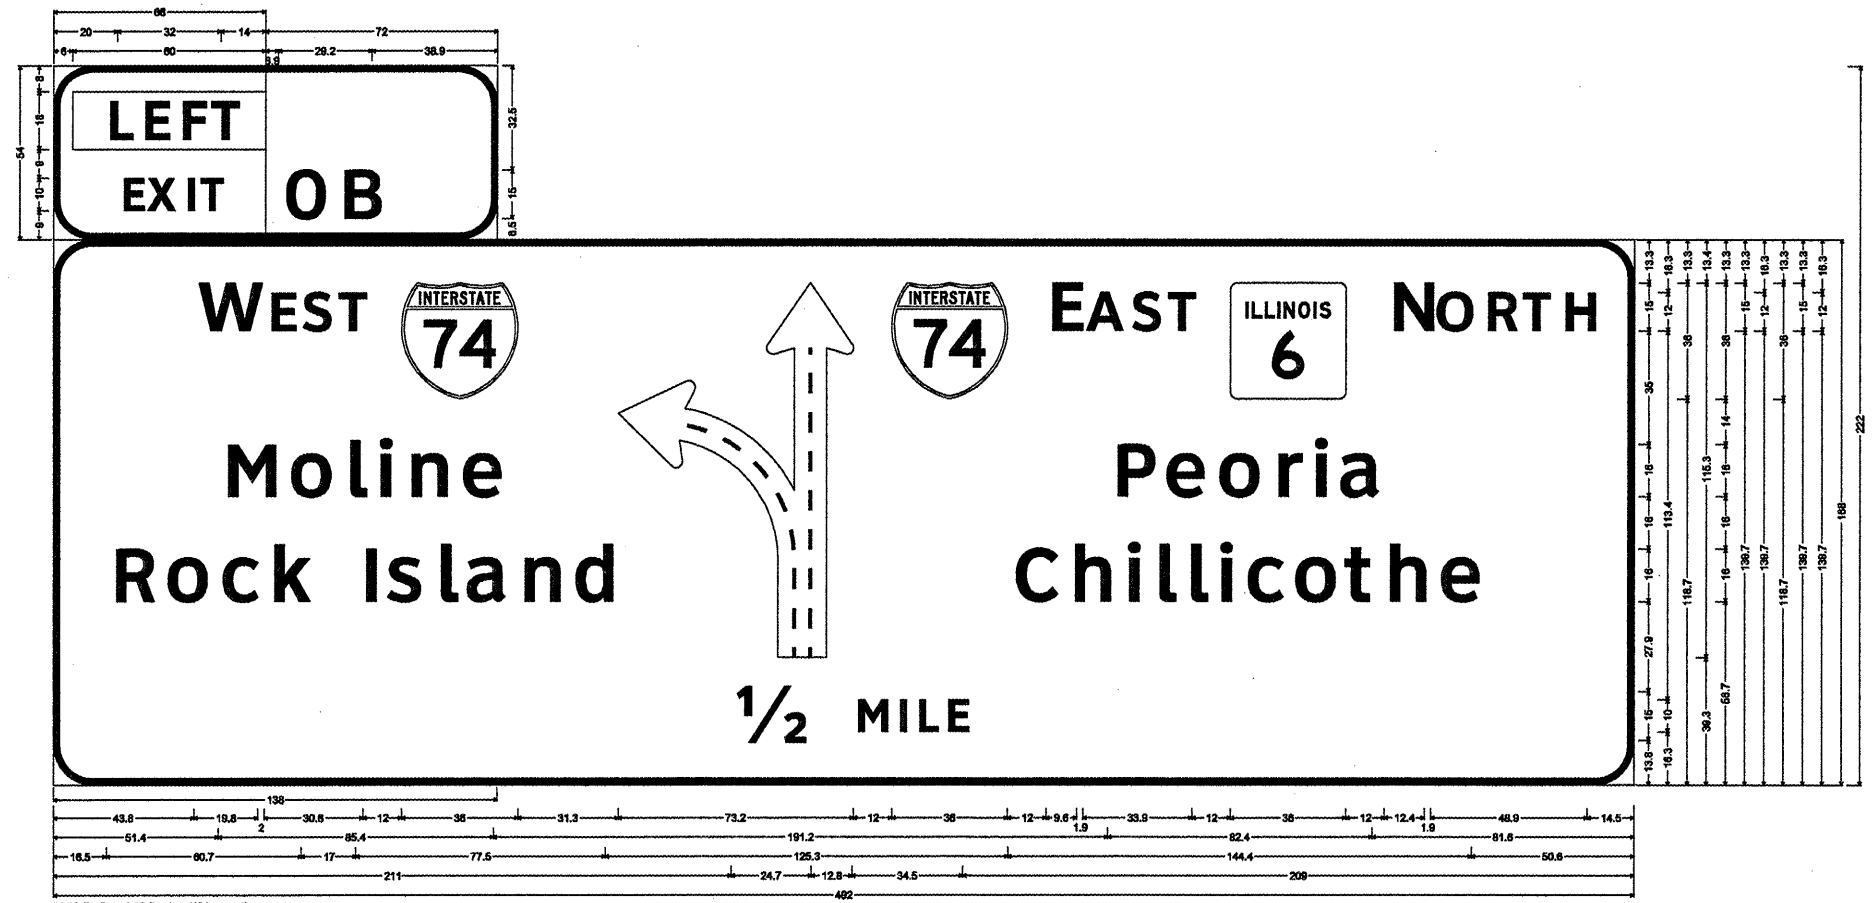

12.0" Radius, 2.0" Border, White on Green;
 Rectangle Yellow;
 [EXIT] Clearview Hwy-S-W;
 12.0" Radius, 2.0" Border, White on Green;
 [OB] Clearview Hwy-S-W;
 Use type zz sheeting; 12.0" Radius, 2.0" Border, White on Green;
 [W EST] Clearview Hwy-S-W; [Moline] Clearview Hwy-S-W; [Rock Island] Clearview Hwy-S-W; [Diagrammatic Arrow] Line Inset Black; [E AST] Clearview Hwy-S-W; [N ORTH] Clearview Hwy-S-W; [Peoria] Clearview Hwy-S-W; [Chillicothe] Clearview Hwy-S-W; [1/2 MILE] Clearview Hwy-S-W;

FILE NAME :	USER NAME :	DESIGNED -	REVISOR -	STATE OF ILLINOIS DEPARTMENT OF TRANSPORTATION	SHEET NO. 23 OF 30 SHEETS	F.A. RTE.	SECTION	COUNTY	TOTAL SHEETS	SHEET NO.
		CHECKED -	REVISED -			Various D-4 OVD SIN STR REPL. I-29	INDR-PEORIA	30	23	
PLOT SCALE :		DRAWN -	REVISED -			CONTRACT NO. 46152				
PLOT DATE :		CHECKED -	REVISED -			ILLINOIS FED. AID PROJECT				