


THE GENERAL AREA FOR THE MAJORITY OF THE TREE PLANTINGS WILL BE SOUTH OF THE EQUESTRIAN CAMPGROUND. SPECIFIC LOCATIONS FOR THE PLANTING OF INDIVIDUAL TREES FOR THIS GENERAL AREA AND THROUGHOUT THE PARK WILL BE ESTABLISHED BY SITE PERSONNEL. THE CONTRACTOR SHALL NOTIFY THE SITE PERSONNEL OF THE NEED FOR THE SPECIFIC PLANTING LOCATION PRIOR TO ORDERING THE TREES FROM THE SUPPLIER.

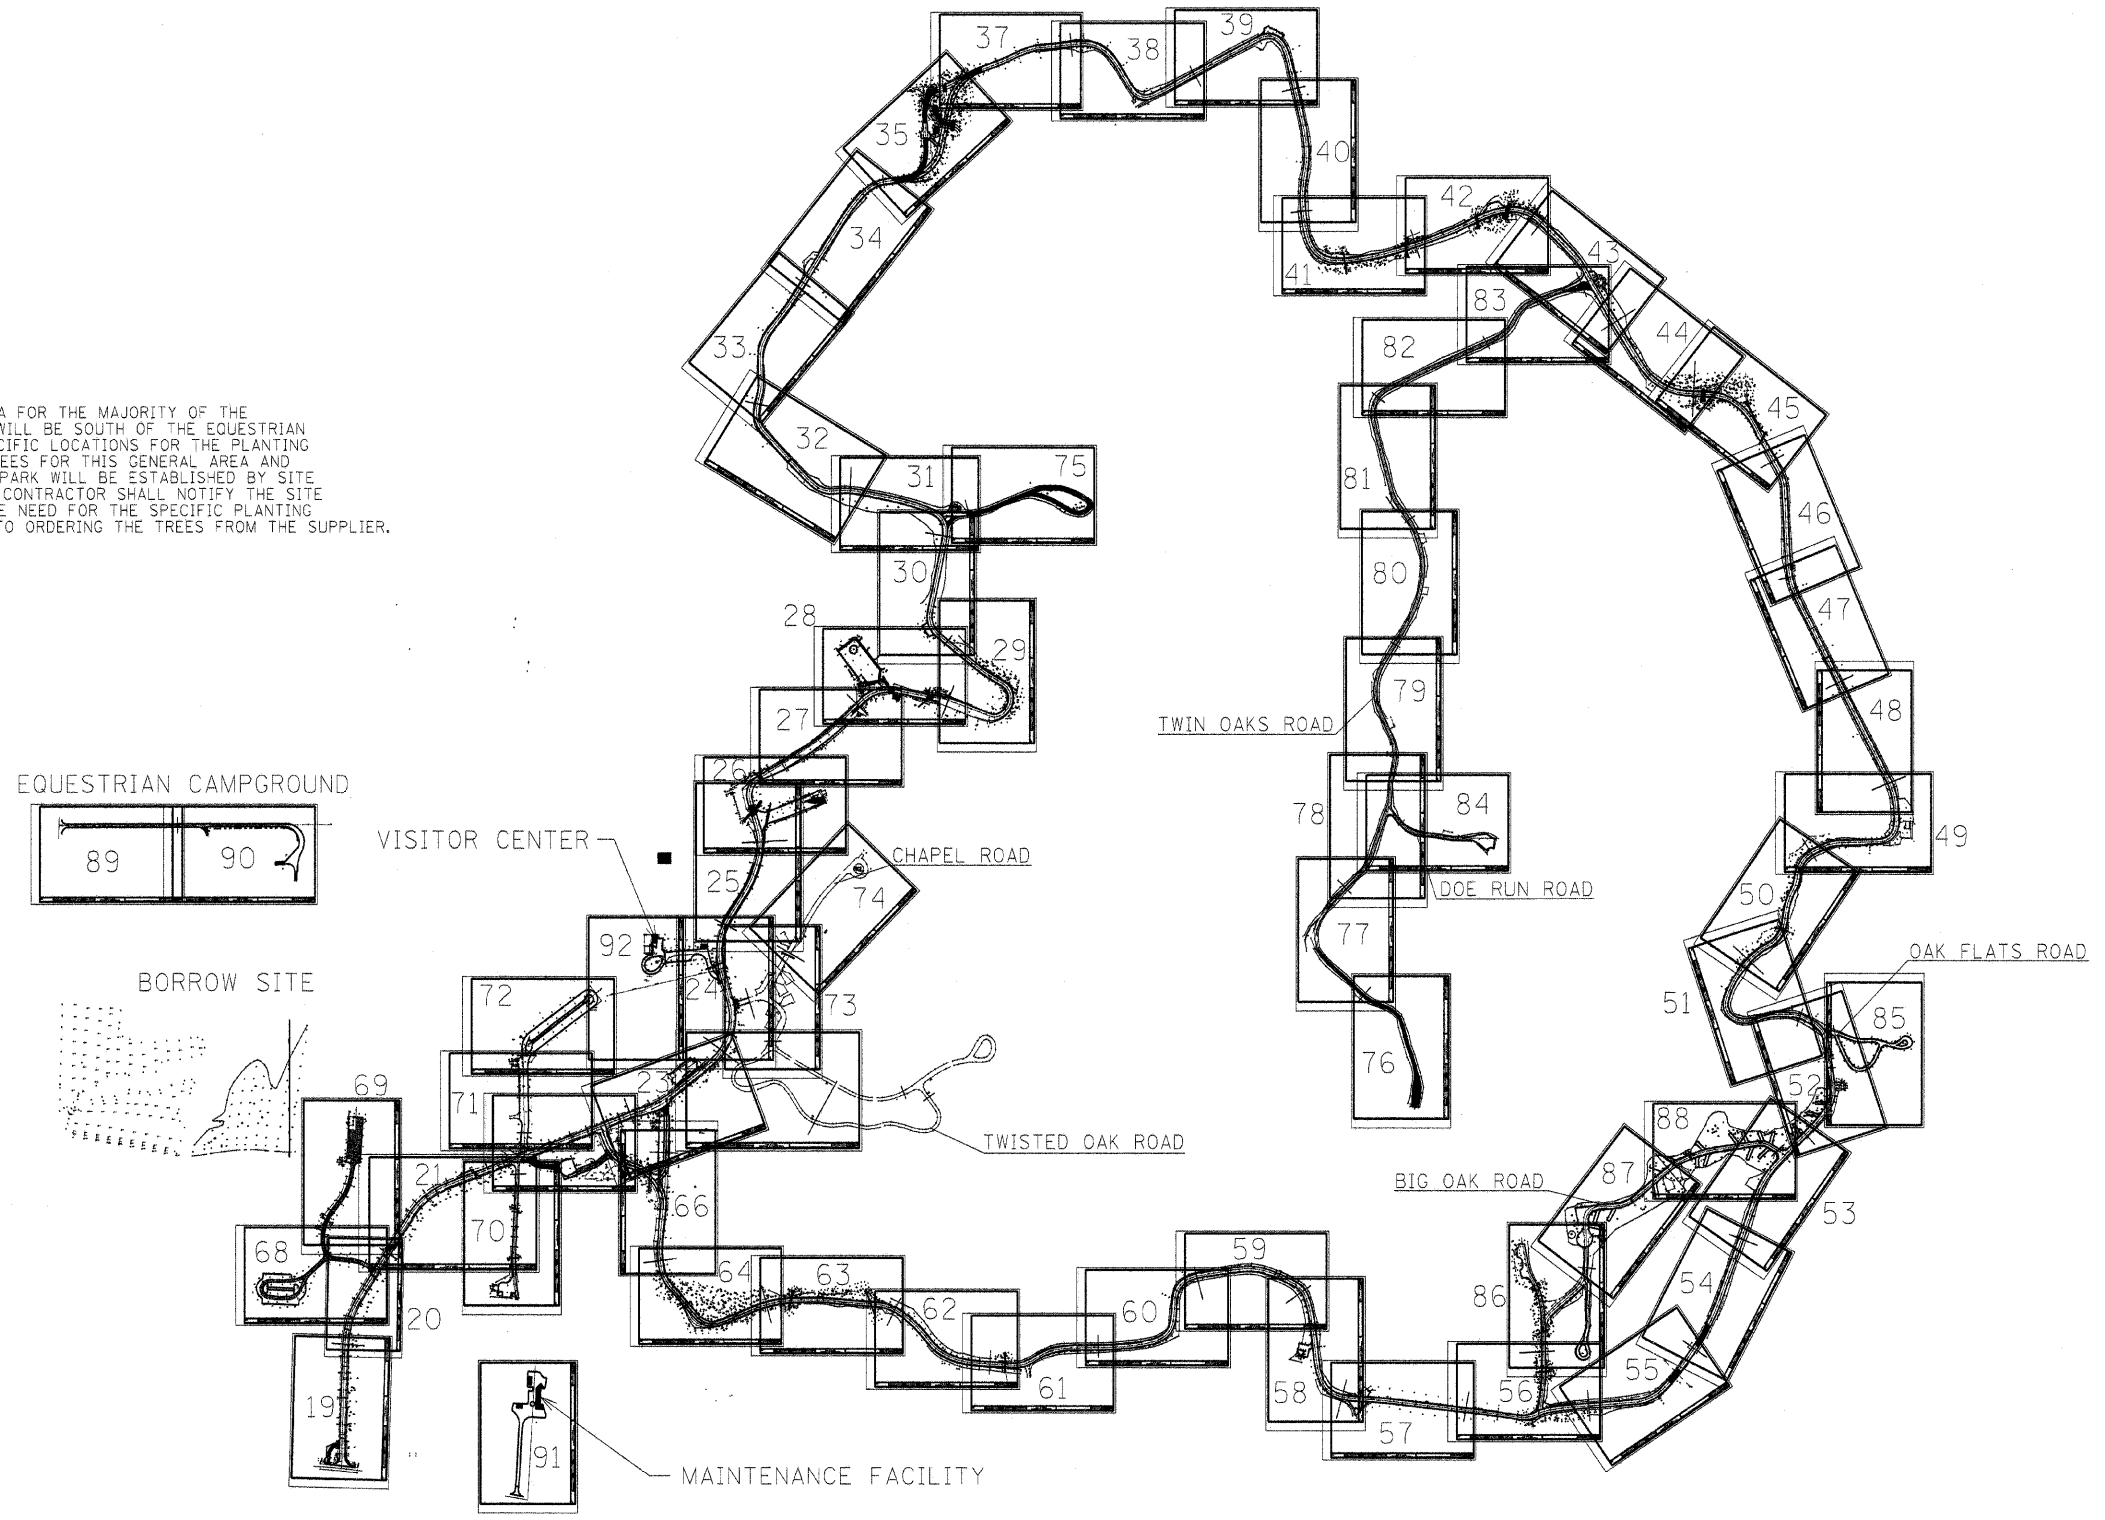

FILE NAME =	USER NAME = #USER#	DESIGNED - R.H.D.	REVISED -	STATE OF ILLINOIS DEPARTMENT OF TRANSPORTATION	ARGYLE LAKE STATE PARK OVERALL LAYOUT			F.A. RTE.	SECTION	COUNTY	TOTAL SHEETS	SHEET NO.
#FILE#		DRAWN - J.T.T.	REVISED -		SCALE: 1" = 400'			ARGYLE LAKE STATE PARK	MCDONOUGH	162	18	
		CHECKED - T.T.P.	REVISED -		SHEET NO. 18 OF 162 SHEETS					CONTRACT NO. 46158		
		DATE - 12/09/10	REVISED -		STA. TO STA.							
					FED. ROAD DIST. NO.							