


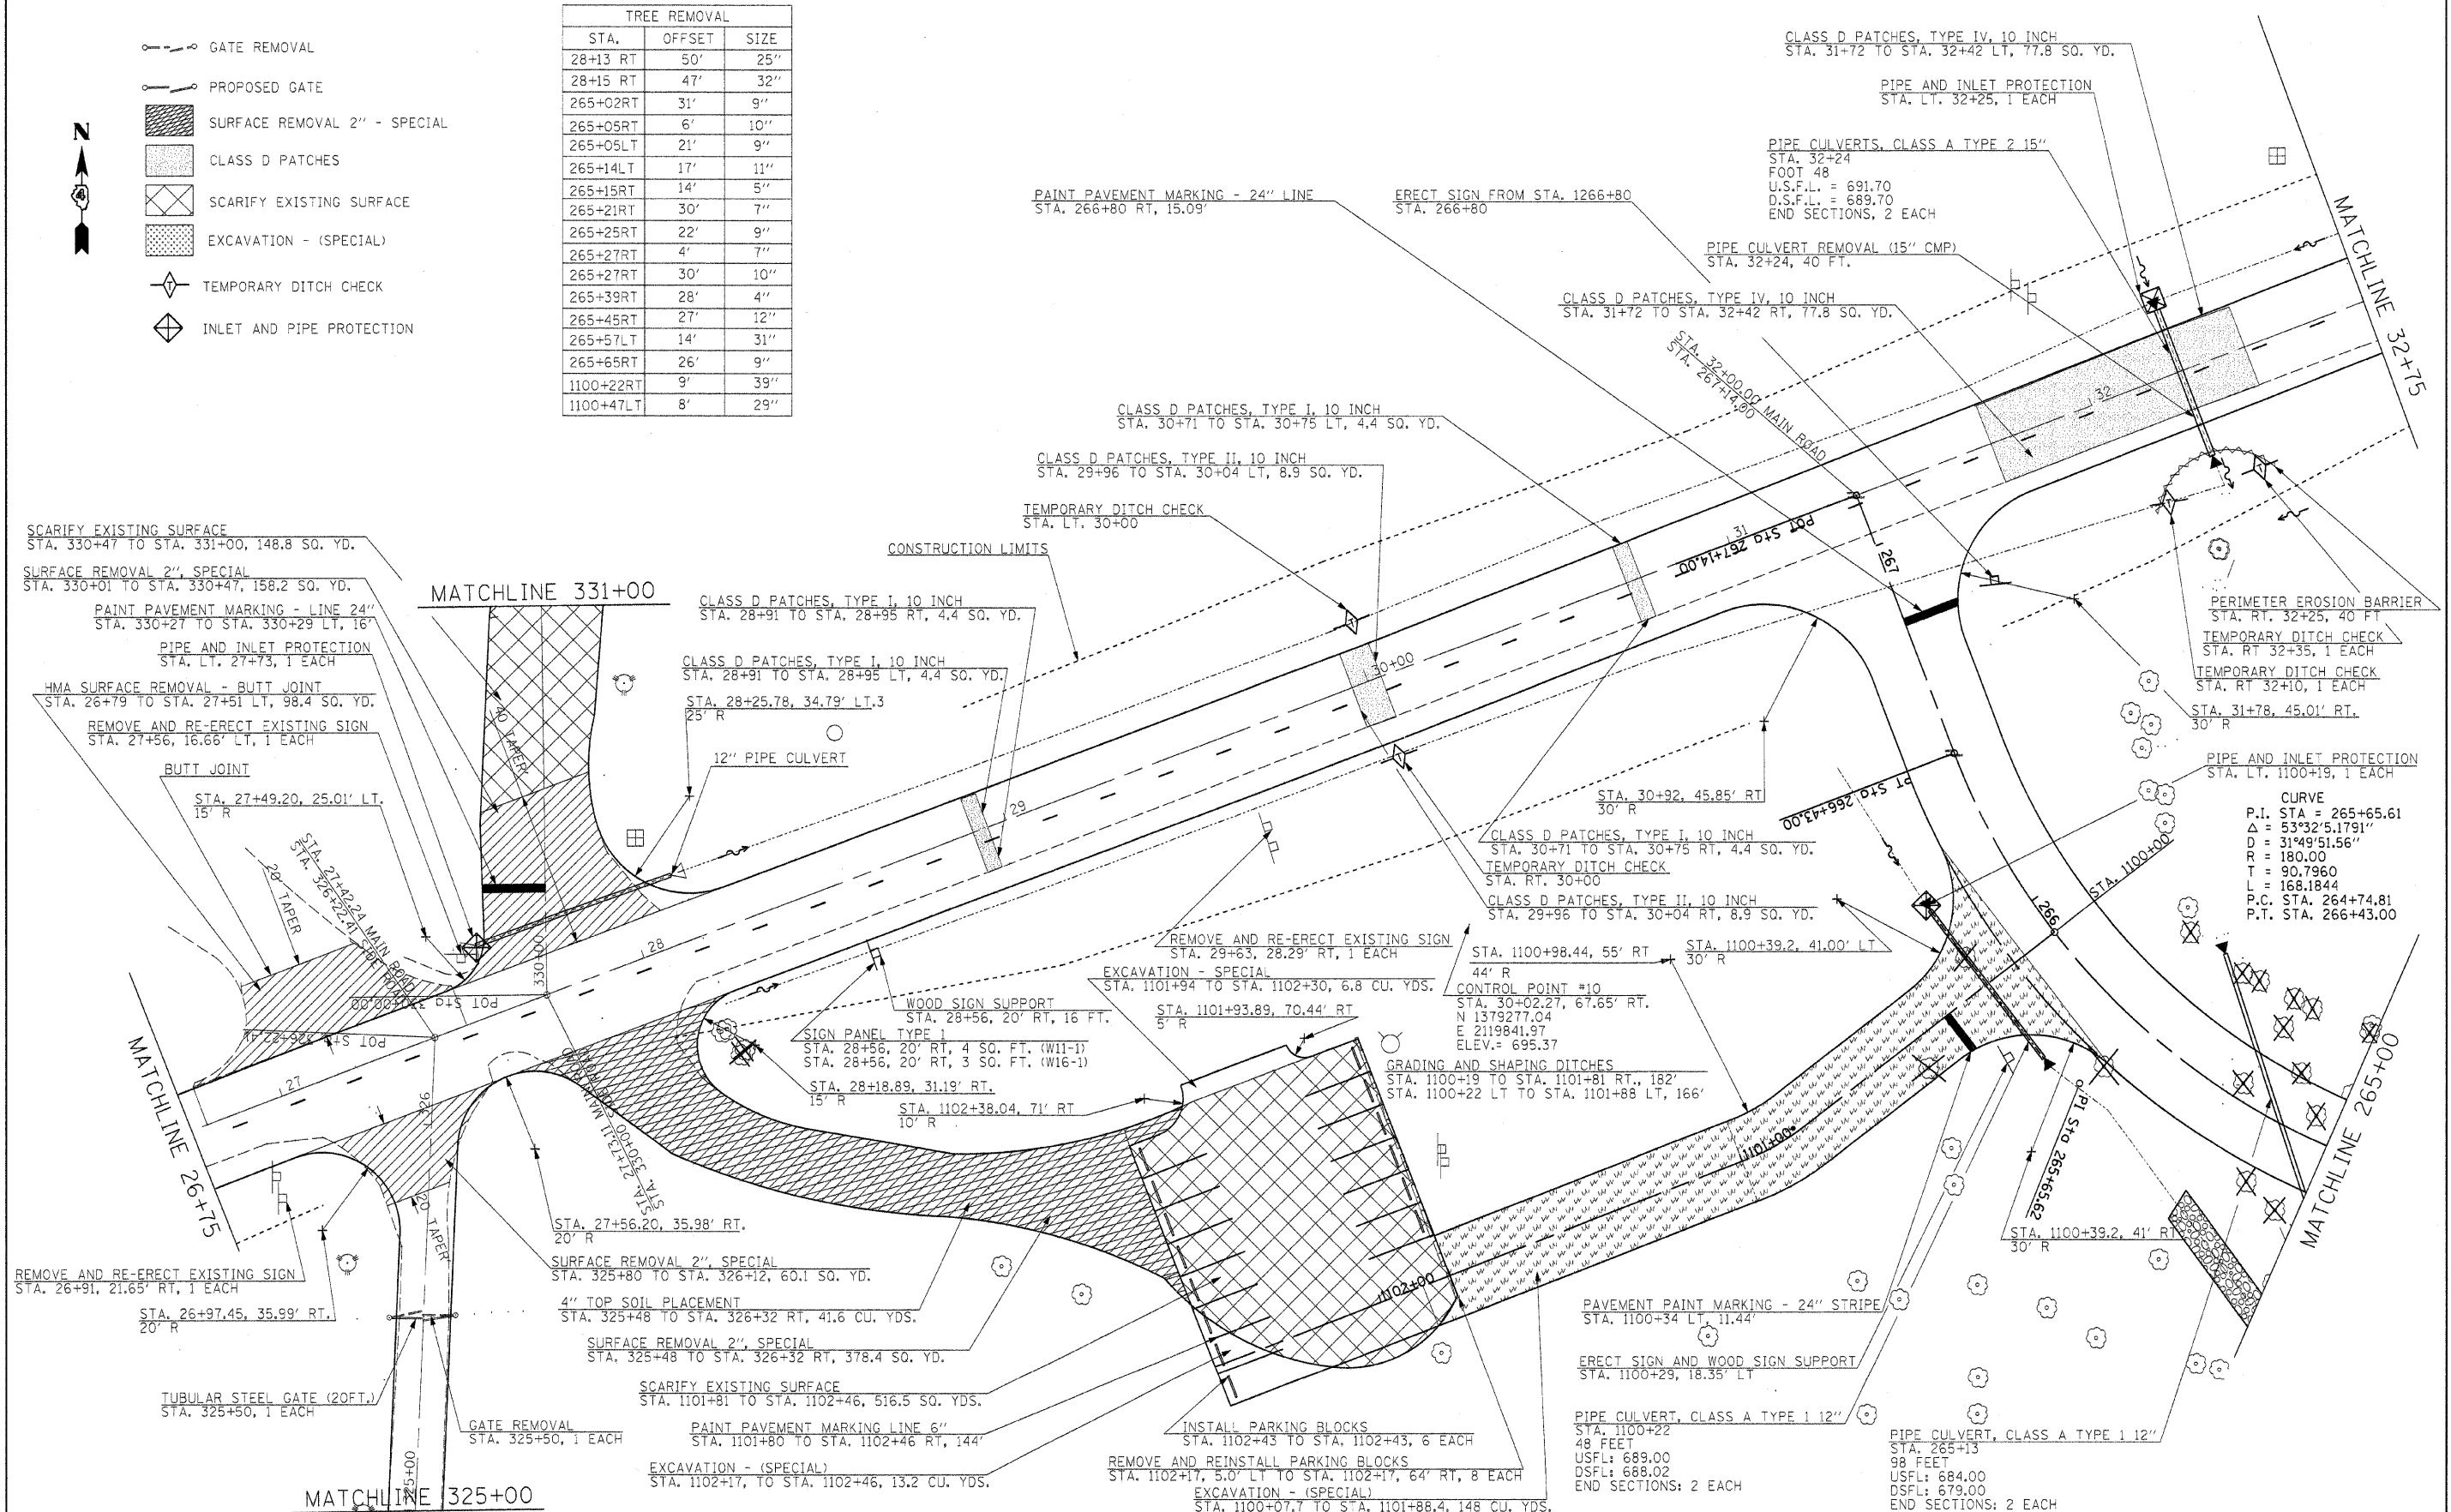

- GATE REMOVAL
- PROPOSED GATE
- SURFACE REMOVAL 2" - SPECIAL
- CLASS D PATCHES
- SCARIFY EXISTING SURFACE
- EXCAVATION - (SPECIAL)
- TEMPORARY DITCH CHECK
- INLET AND PIPE PROTECTION

TREE REMOVAL		
STA.	OFFSET	SIZE
28+13	RT	50' 25"
28+15	RT	47' 32"
265+02	RT	31' 9"
265+05	RT	6' 10"
265+05	LT	21' 9"
265+14	LT	17' 11"
265+15	RT	14' 5"
265+21	RT	30' 7"
265+25	RT	22' 9"
265+27	RT	4' 7"
265+27	RT	30' 10"
265+39	RT	28' 4"
265+45	RT	27' 12"
265+57	LT	14' 31"
265+65	RT	26' 9"
1100+22	RT	9' 39"
1100+47	LT	8' 29"



FILE NAME =	USER NAME = #USER#	DESIGNED - R.H.D.	REVISED -	<b>STATE OF ILLINOIS DEPARTMENT OF TRANSPORTATION</b>	<b>ARGYLE LAKE STATE PARK MAIN ROAD</b>	F.A. RTE.	SECTION	COUNTY	TOTAL SHEETS	SHEET NO.
#FILEL#		DRAWN - J.T.T.	REVISED -			ARGYLE LAKE STATE PARK	MCDONOUGH	162	22	
PLOT SCALE = #SCALE#		CHECKED - T.T.P.	REVISED -			CONTRACT NO. 46158				
PLOT DATE = #DATE#		DATE - 12/09/10	REVISED -			FED. ROAD DIST. NO.	ILLINOIS FED. AID PROJECT			
					SCALE: 1" = 20'	SHEET NO. 22 OF 162 SHEETS	STA. 26+75 TO STA. 32+75			