


LOCATION	EXCAVATION SPECIAL
	(CU YD)
PARKING LOT STA. 35+11 TO STA. 36+70 STA. 265+81 TO STA. 266+13	263 6

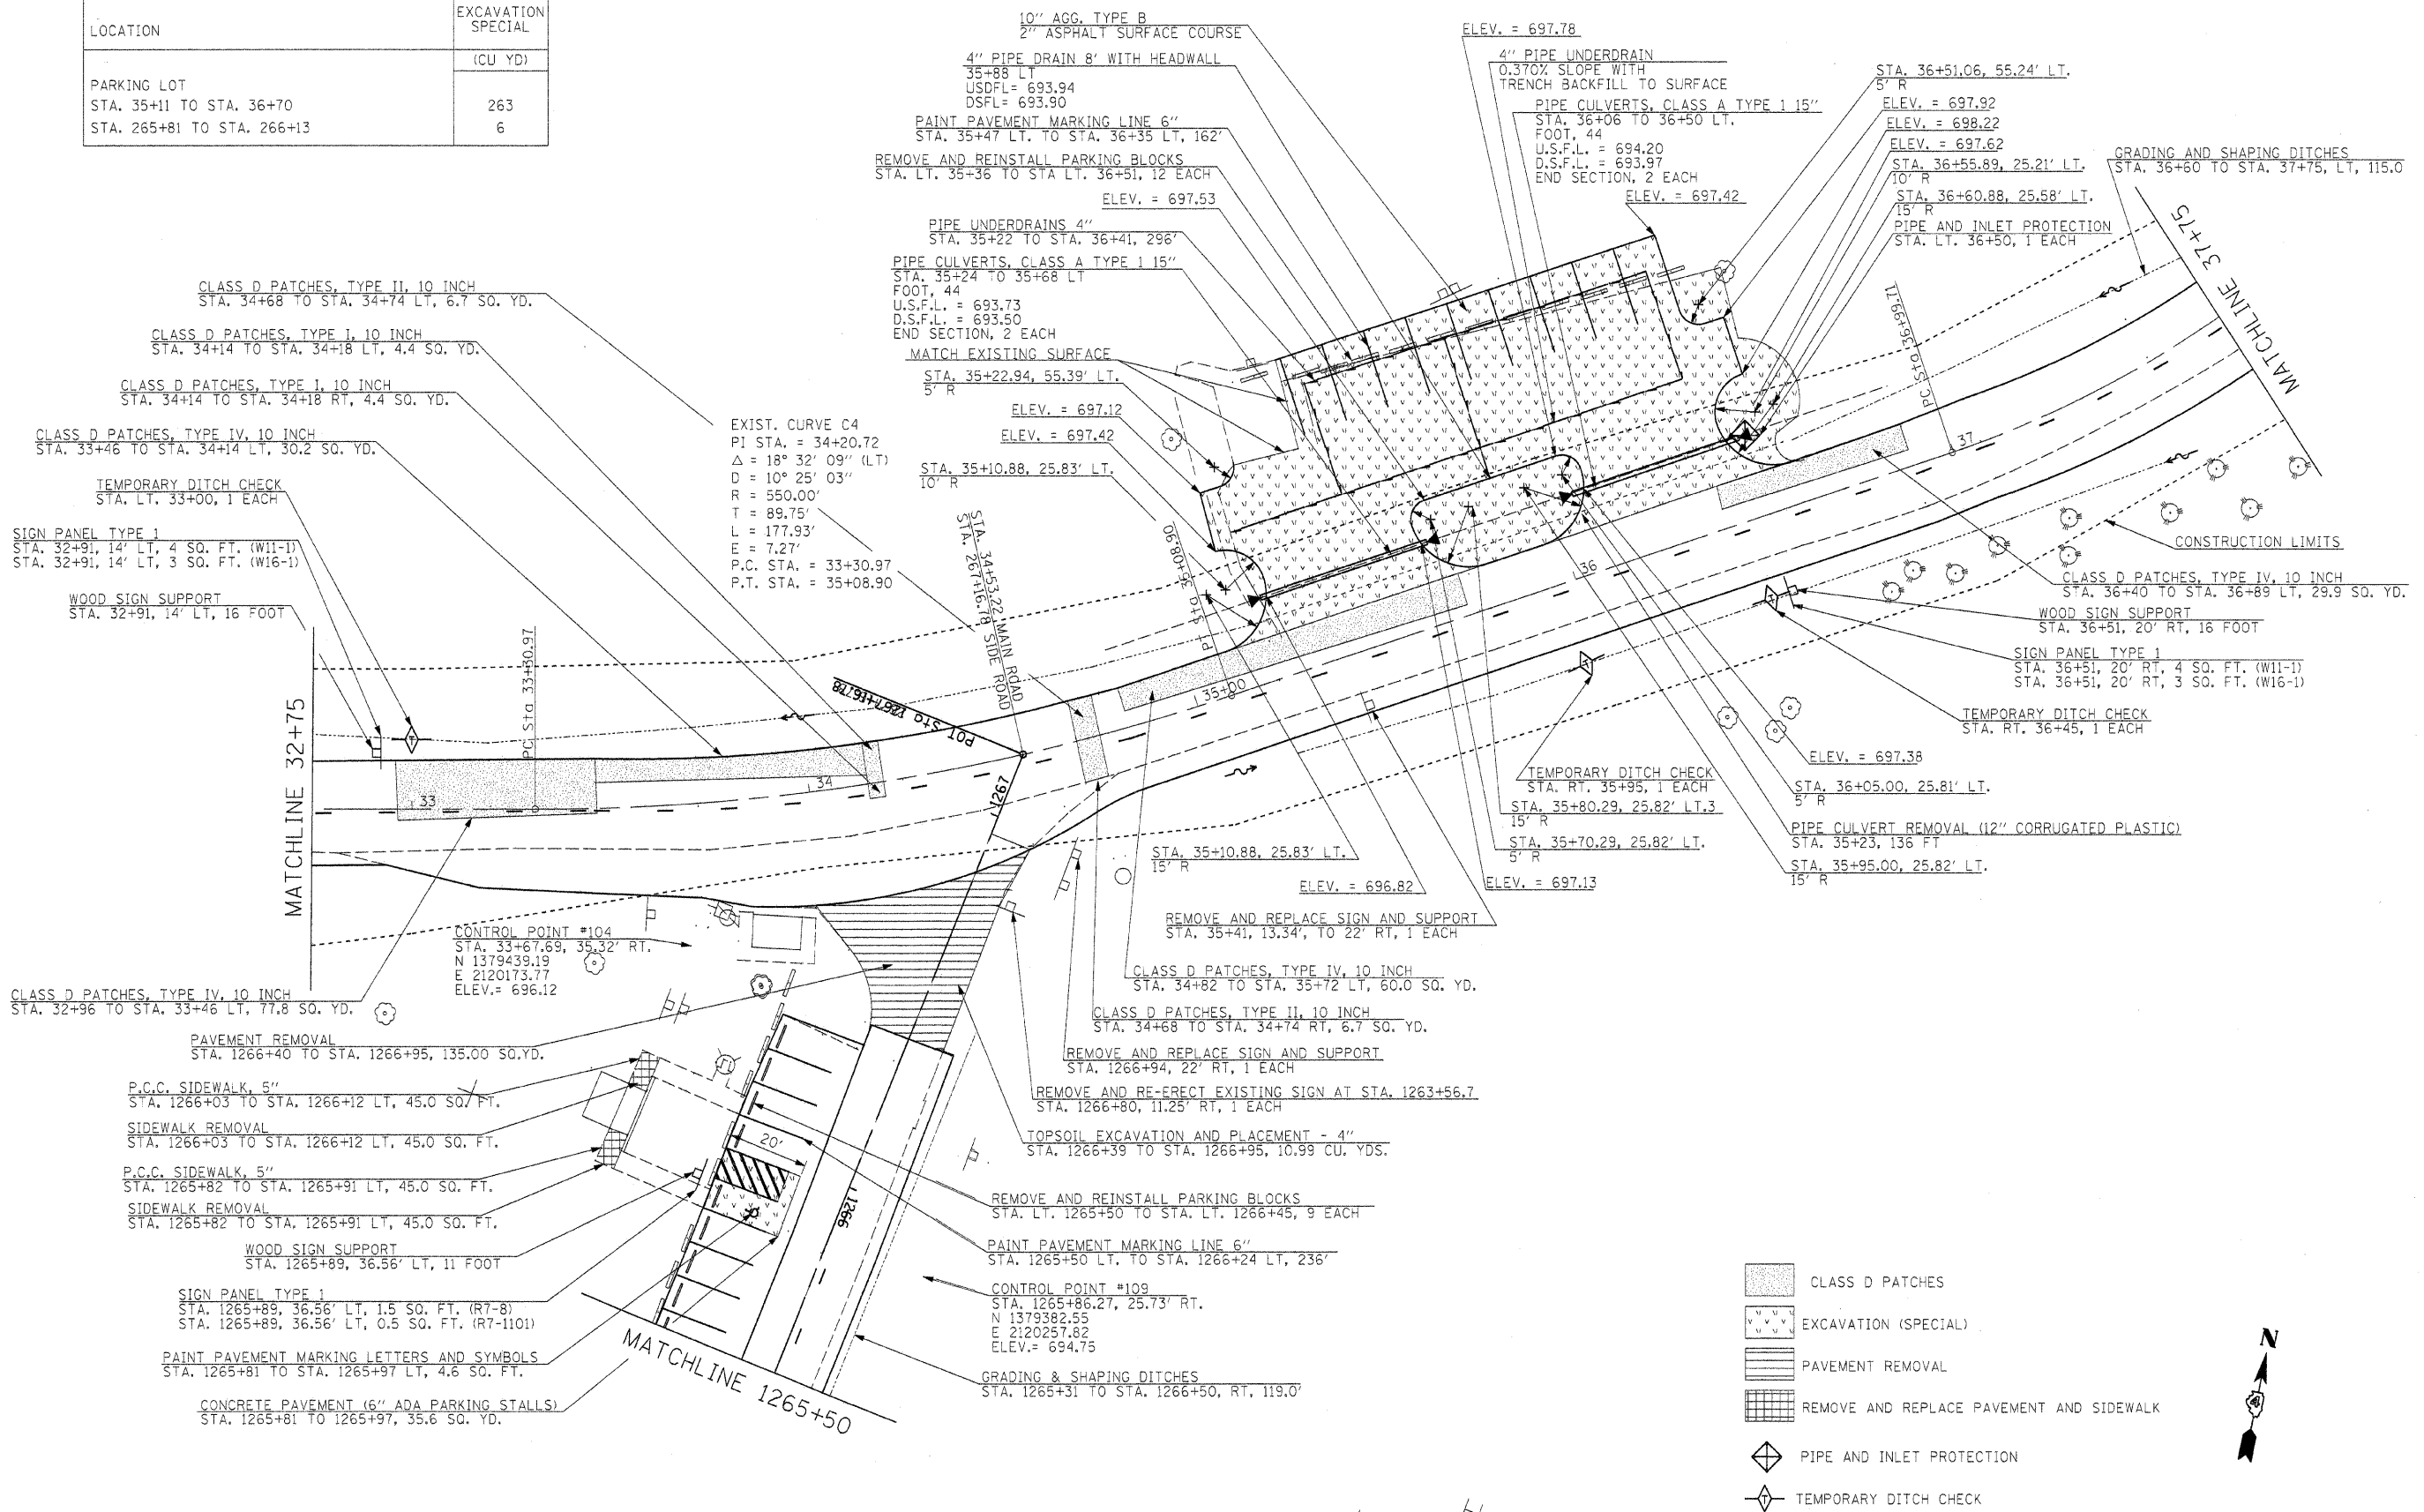

- CLASS D PATCHES
- EXCAVATION (SPECIAL)
- PAVEMENT REMOVAL
- REMOVE AND REPLACE PAVEMENT AND SIDEWALK
- PIPE AND INLET PROTECTION
- TEMPORARY DITCH CHECK



FILE NAME =	USER NAME = #USER#	DESIGNED - R.H.D.	REVISED -	STATE OF ILLINOIS DEPARTMENT OF TRANSPORTATION	ARGYLE LAKE STATE PARK MAIN ROAD	F.A. RTE.	SECTION	COUNTY	TOTAL SHEETS	SHEET NO.
#FILE#		DRAWN - J.T.T.	REVISED -			ARGYLE LAKE STATE PARK	MCDONOUGH	162	23	
		CHECKED - T.T.P.	REVISED -			CONTRACT NO. 46158				
		DATE - 12/09/10	REVISED -			FED. ROAD DIST. NO. ILLINOIS FED. AID PROJECT				
				SCALE: 1" = 20'		SHEET NO. 23 OF 162 SHEETS		STA. 32+75 TO STA. 37+75		