




MATCHLINE SHEET 31

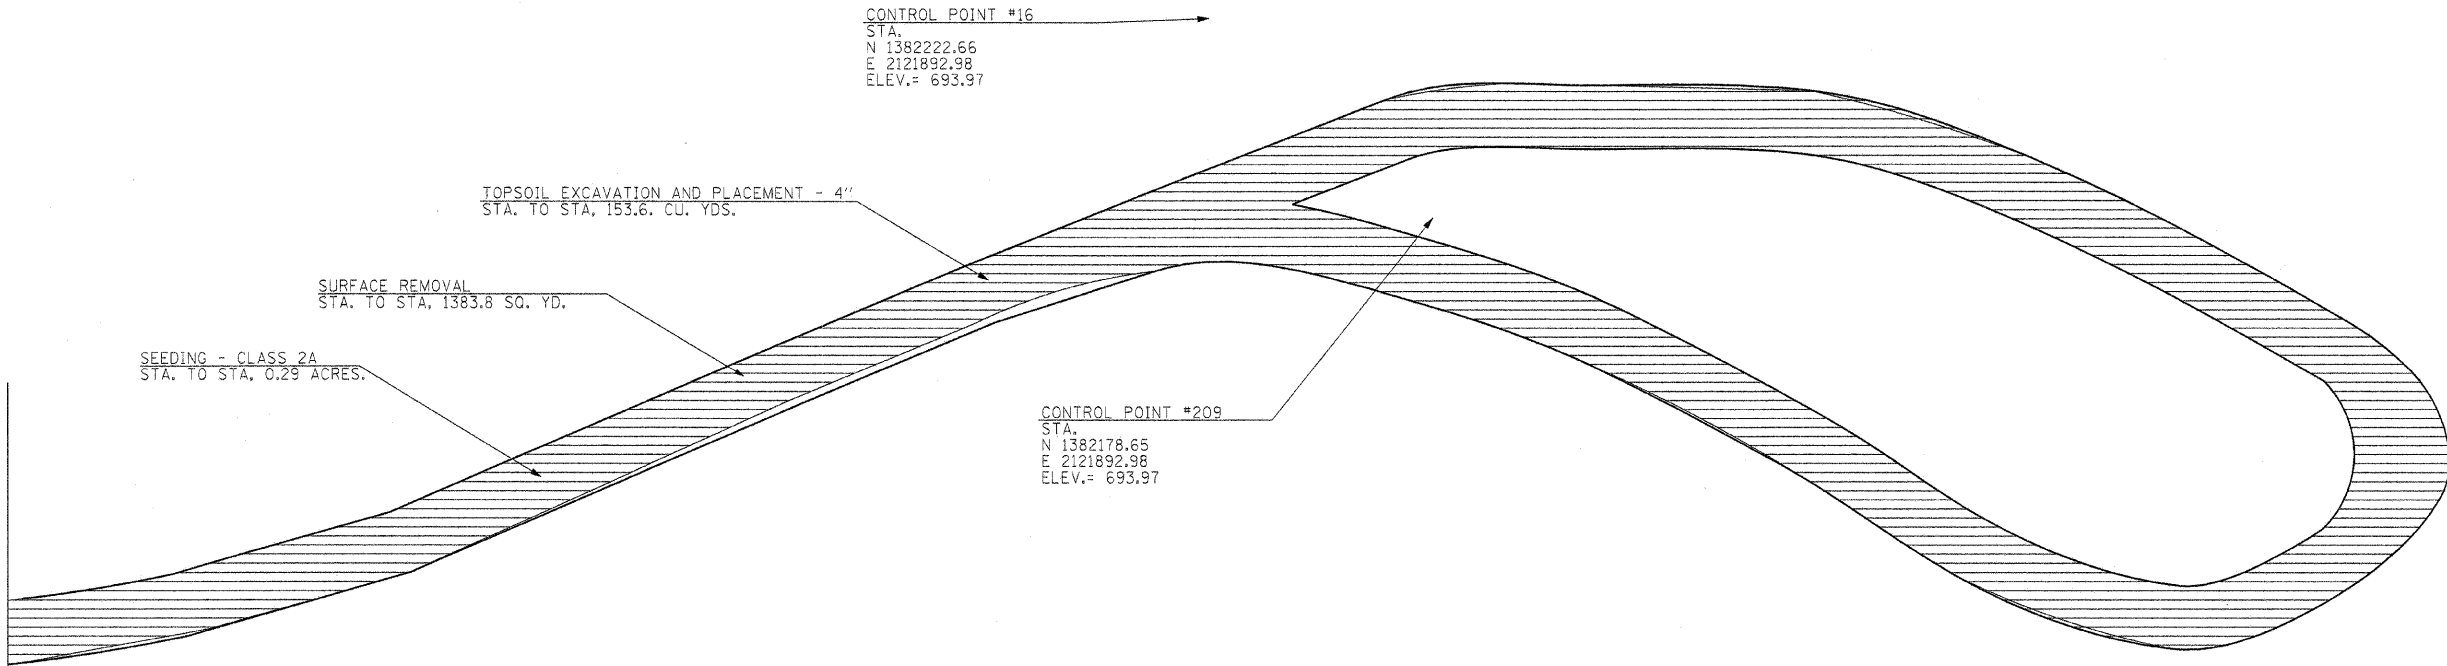

CONTROL POINT #16  
 STA.  
 N 1382222.66  
 E 2121892.98  
 ELEV.= 693.97

CONTROL POINT #209  
 STA.  
 N 1382178.65  
 E 2121892.98  
 ELEV.= 693.97

SURFACE REMOVAL

FILE NAME = #FILE#	USER NAME = #USER#	DESIGNED - R.H.D.	REVISED -	<b>STATE OF ILLINOIS DEPARTMENT OF TRANSPORTATION</b>	<b>ARGYLE LAKE STATE PARK SIDE ROAD</b>		F.A. RTE.	SECTION	COUNTY	TOTAL SHEETS	SHEET NO.
	PLOT SCALE = #SCALE#	CHECKED - T.T.P.	REVISED -		SCALE: 1" = 20'	SHEET NO. 75 OF 162 SHEETS	STA.	TO STA.	ARGYLE LAKE STATE PARK	MCDONOUGH	162
PLOT DATE = #DATE#	DATE - 12/09/10	REVISED -				FED. ROAD DIST. NO.		ILLINOIS FED. AID PROJECT			
								CONTRACT NO. 46158			