


| | |
|-----------|--|
| DATE | |
| BY | |
| REVISIONS | |
| NO. | |
| DATE | |
| BY | |
| REVISIONS | |
| NO. | |
| DATE | |
| BY | |
| REVISIONS | |
| NO. | |
| DATE | |
| BY | |
| REVISIONS | |
| NO. | |

| | |
|-----------|--|
| DATE | |
| BY | |
| REVISIONS | |
| NO. | |
| DATE | |
| BY | |
| REVISIONS | |
| NO. | |
| DATE | |
| BY | |
| REVISIONS | |
| NO. | |

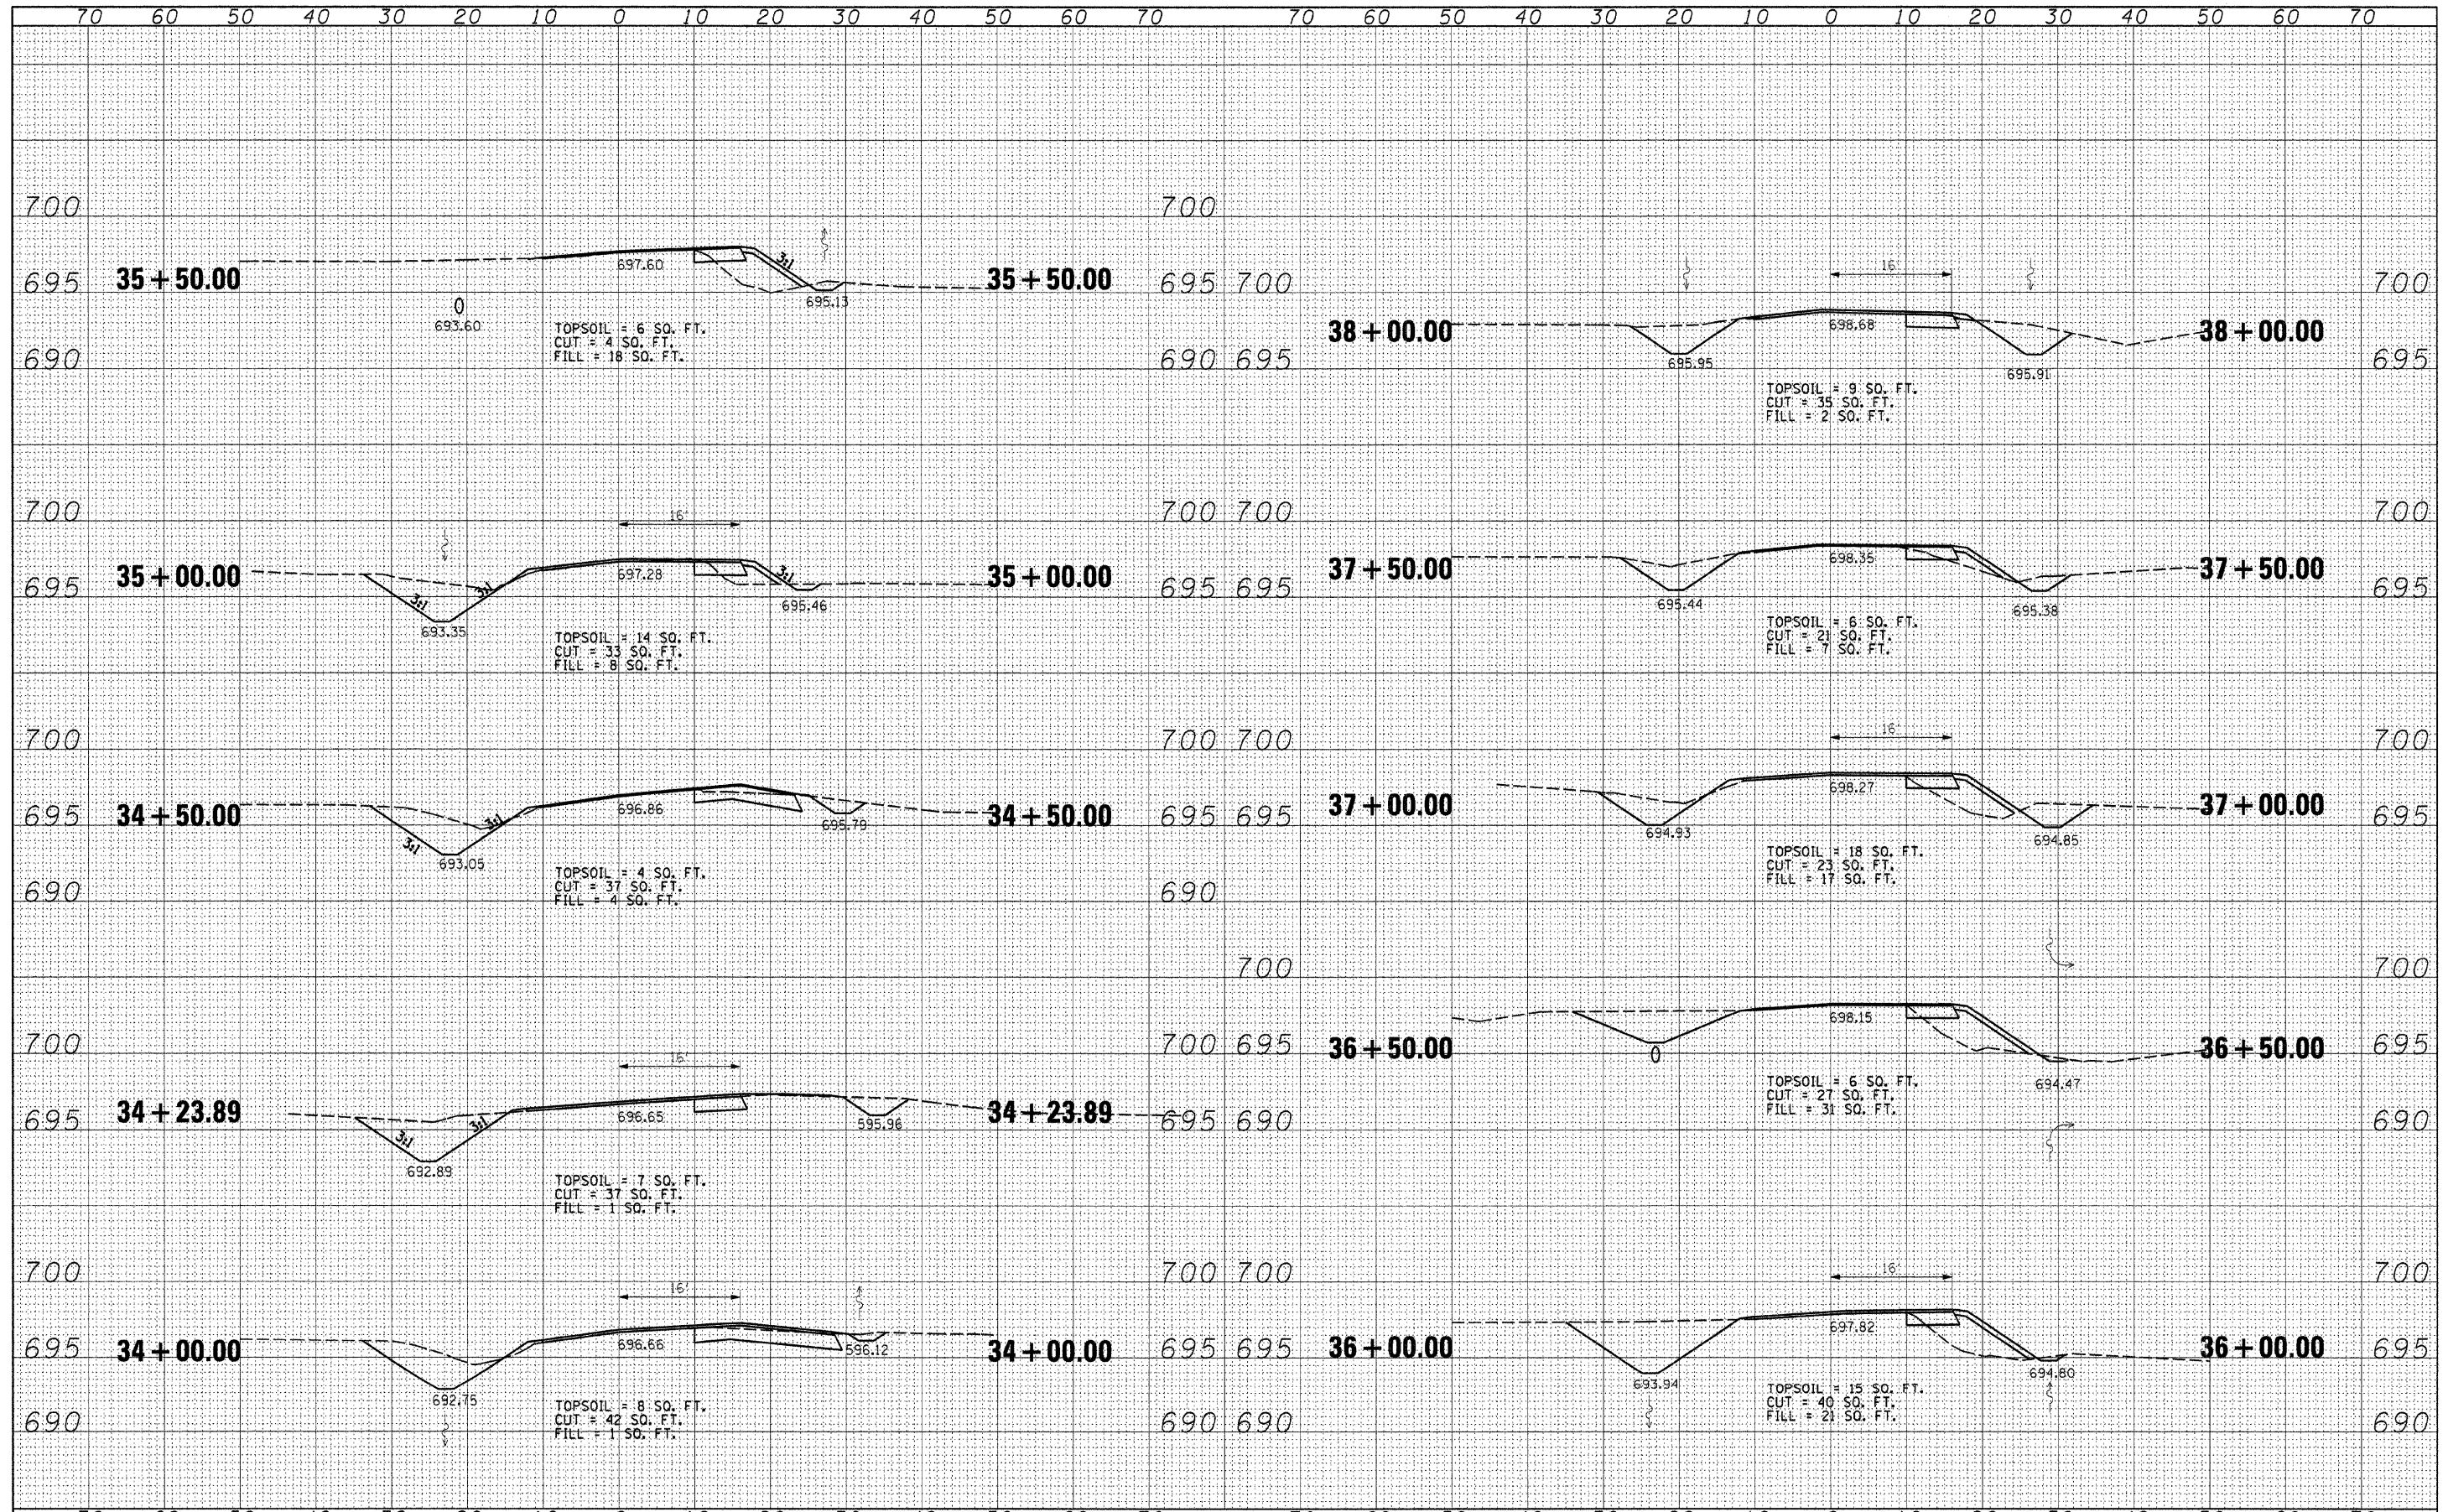

| | | | | | | | | | | |
|----------------------|--------------------|-------------------|-----------|---|--|-----------------------------|-----------|--------------------------------|--------------|-----------|
| FILE NAME = | USER NAME = #USER# | DESIGNED - R.H.D. | REVISED - | STATE OF ILLINOIS DEPARTMENT OF TRANSPORTATION | ARGYLE LAKE STATE PARK CROSS SECTIONS | F.A. RTE. | SECTION | COUNTY | TOTAL SHEETS | SHEET NO. |
| #FILE# | | DRAWN - S.D.K. | REVISED - | | | ARGYLE LAKE STATE PARK | MCDONOUGH | 162 | 114 | |
| PLOT SCALE = #SCALE# | | CHECKED - T.T.P. | REVISED - | | | CONTRACT NO. 46158 | | | | |
| PLOT DATE = #DATE# | | DATE - 12/09/10 | REVISED - | | | ILLINOIS FED. AID PROJECT | | | | |
| | | | | SCALE: 1" = 10' | | SHEET NO. 114 OF 162 SHEETS | | STA. 34+00.00 TO STA. 38+00.00 | | |