


DATE	
BY	
FINAL SURVEY	
SUBMITTED	
PLOTTED	
TEMPLATE	
AREAS	
CHECKED	
NO.	

DATE	
BY	
ORIGINAL SURVEY	
SUBMITTED	
PLOTTED	
TEMPLATE	
AREAS	
CHECKED	
NO.	

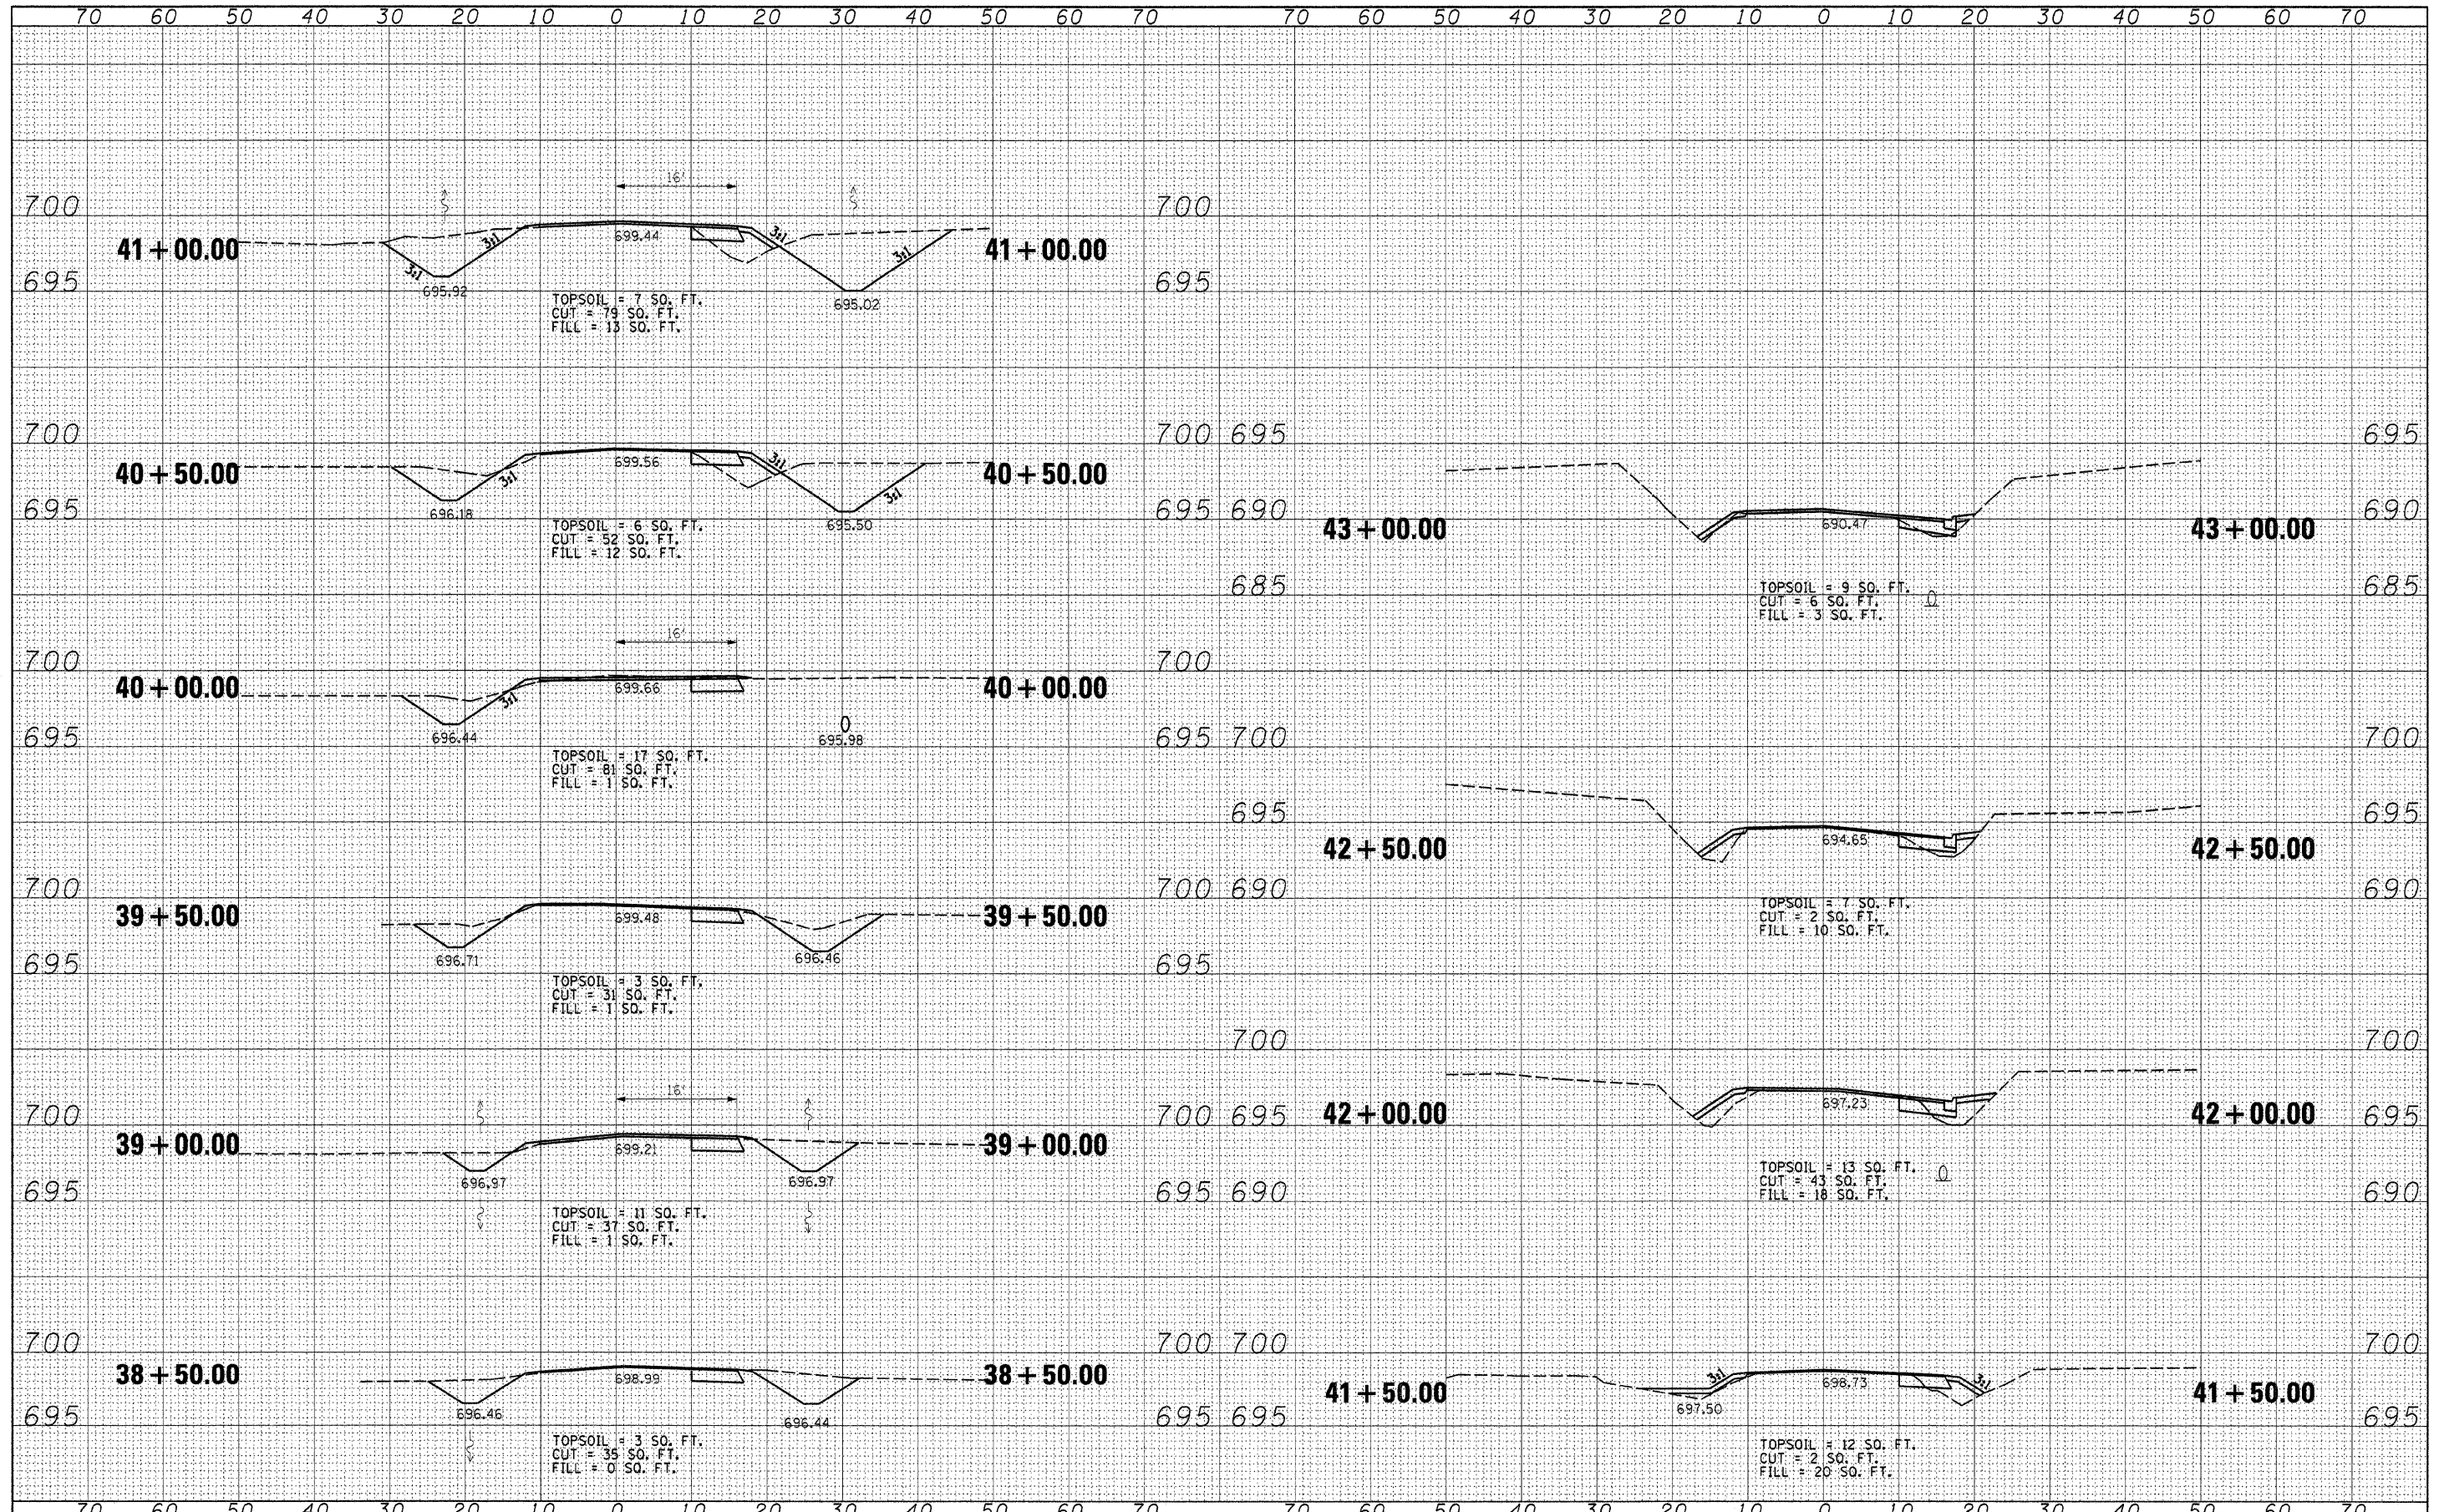

FILE NAME = #FILE#	USER NAME = #USER#	DESIGNED - R.H.D.	REVISED -	<b>STATE OF ILLINOIS DEPARTMENT OF TRANSPORTATION</b>	<b>ARGYLE LAKE STATE PARK CROSS SECTIONS</b>			F.A. RTE.	SECTION	COUNTY	TOTAL SHEETS	SHEET NO.	
		DRAWN - S.D.K.	REVISED -		SCALE: 1" = 10'				ARGYLE LAKE STATE PARK	MCDONOUGH	162	115	
		CHECKED - T.T.P.	REVISED -		SHEET NO. 115 OF 162 SHEETS								
		DATE - 12/09/10	REVISED -		STA. 38+50.00 TO STA. 43+00.00								
CONTRACT NO. 46158												ILLINOIS FED. AID PROJECT	