


DATE	
BY	
FORWARDED	
SURVEY	
NOTED	
PLOTTED	
TEMPLATE	
AREAS	
CHECKED	
NO.	

DATE	
BY	
FORWARDED	
SURVEY	
NOTED	
PLOTTED	
TEMPLATE	
AREAS	
CHECKED	
NO.	

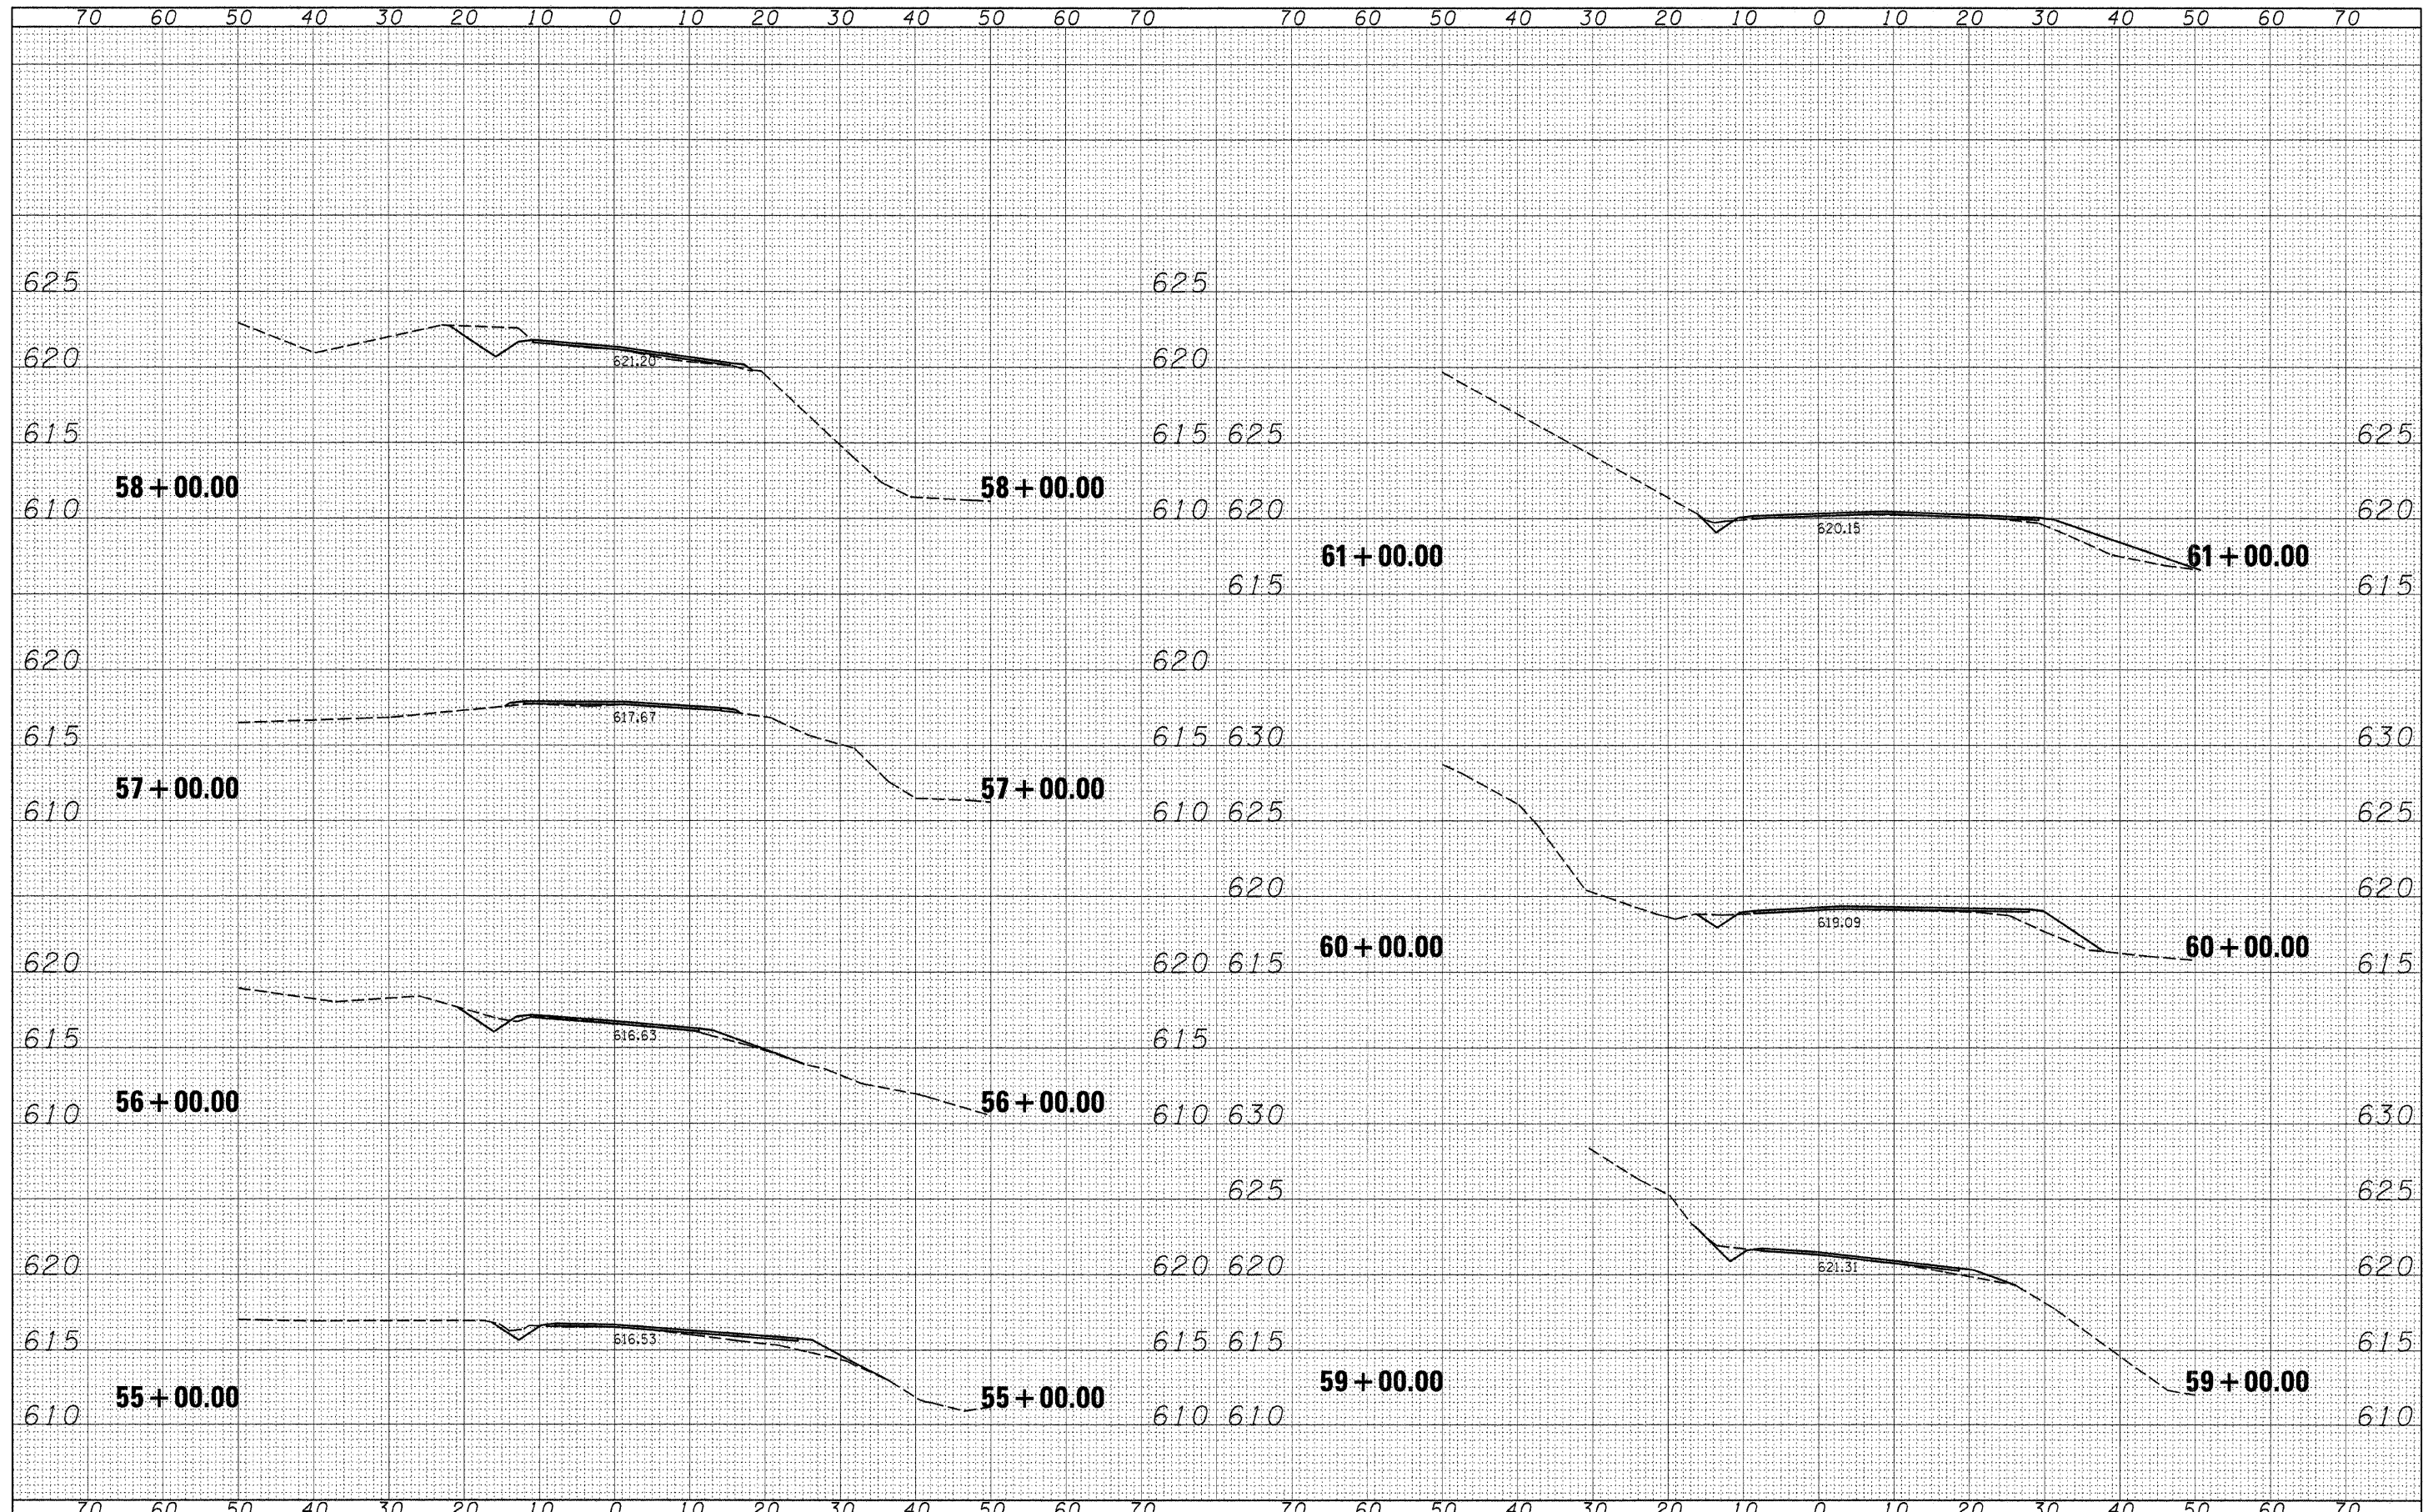

FILE NAME =	USER NAME = #USER#	DESIGNED - R.H.D.	REVISED -	STATE OF ILLINOIS DEPARTMENT OF TRANSPORTATION	ARGYLE LAKE STATE PARK CROSS SECTIONS	F.A.	SECTION	COUNTY	TOTAL	SHEET	
#FILE#		DRAWN - S.D.K.	REVISED -			RTE.	ARGYLE LAKE STATE PARK	MCDONOUGH	162	118	
		CHECKED - T.T.P.	REVISED -			SCALE: 1" = 10'	SHEET NO. 118 OF 162 SHEETS	STA. 55+00.00	TO STA. 61+00.00	CONTRACT NO. 46158	
		DATE - 12/09/10	REVISED -			ILLINOIS FED. AID PROJECT					