


DATE	
BY	
SURVEYED	
NOTE BOOK	
AREAS CHECKED	
NO.	

DATE	
BY	
ORIGINAL SURVEY	
NOTE BOOK	
AREAS CHECKED	
NO.	

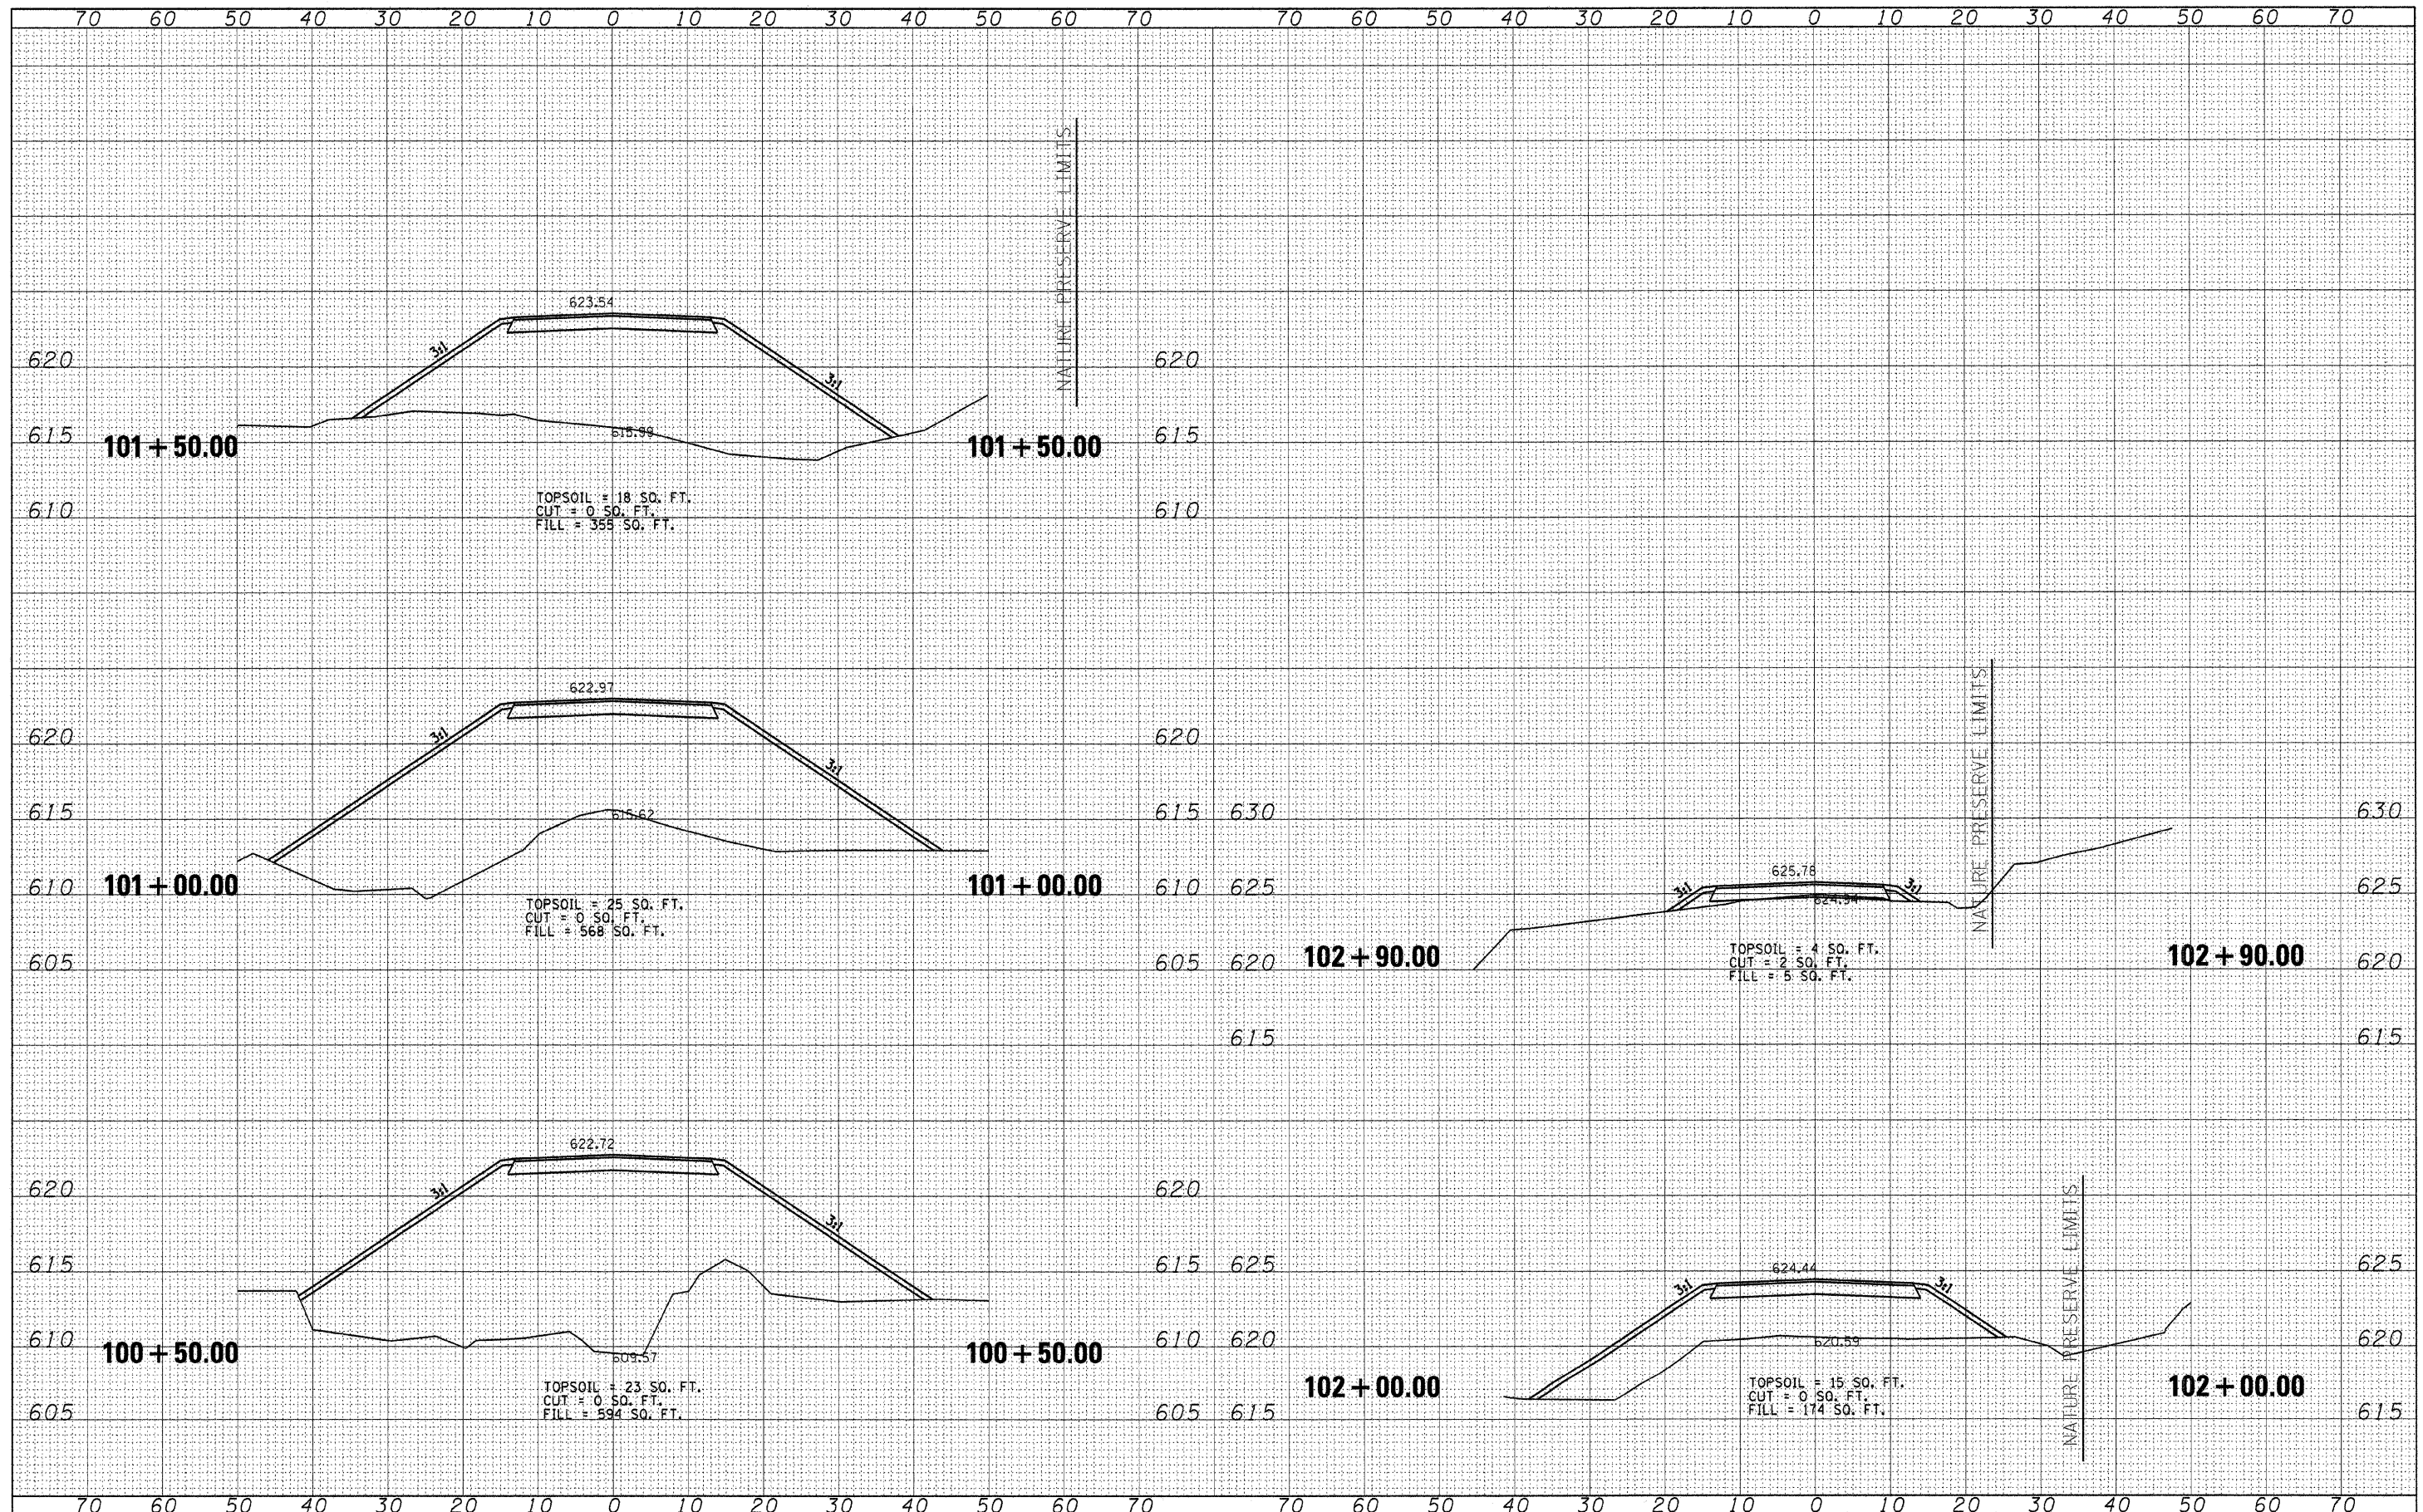

FILE NAME =	USER NAME = *USER*	DESIGNED - R.H.D.	REVISED -	STATE OF ILLINOIS DEPARTMENT OF TRANSPORTATION	ARGYLE LAKE STATE PARK CROSS SECTIONS			F.A. RTE.	SECTION	COUNTY	TOTAL SHEETS	SHEET NO.
FILEL		DRAWN - S.D.K.	REVISED -					ARGYLE LAKE STATE PARK	MCDONOUGH	162	125	
PLOT SCALE = *SCALE*		CHECKED - T.T.P.	REVISED -		SCALE: 1" = 20'			SHEET NO. 125 OF 162 SHEETS			STA. 100+50.00 TO STA. 102+90.00	
PLOT DATE = *DATE*		DATE - 12/09/10	REVISED -		CONTRACT NO. 46158							
ILLINOIS FED. AID PROJECT												