


DATE	
BY	
ORIGINAL SURVEY	
CLERKED	
PLOTTED	
TEMPLATE	
AREAS	
CHECKED	
NO.	

DATE	
BY	
ORIGINAL SURVEY	
CLERKED	
PLOTTED	
TEMPLATE	
AREAS	
CHECKED	
NO.	

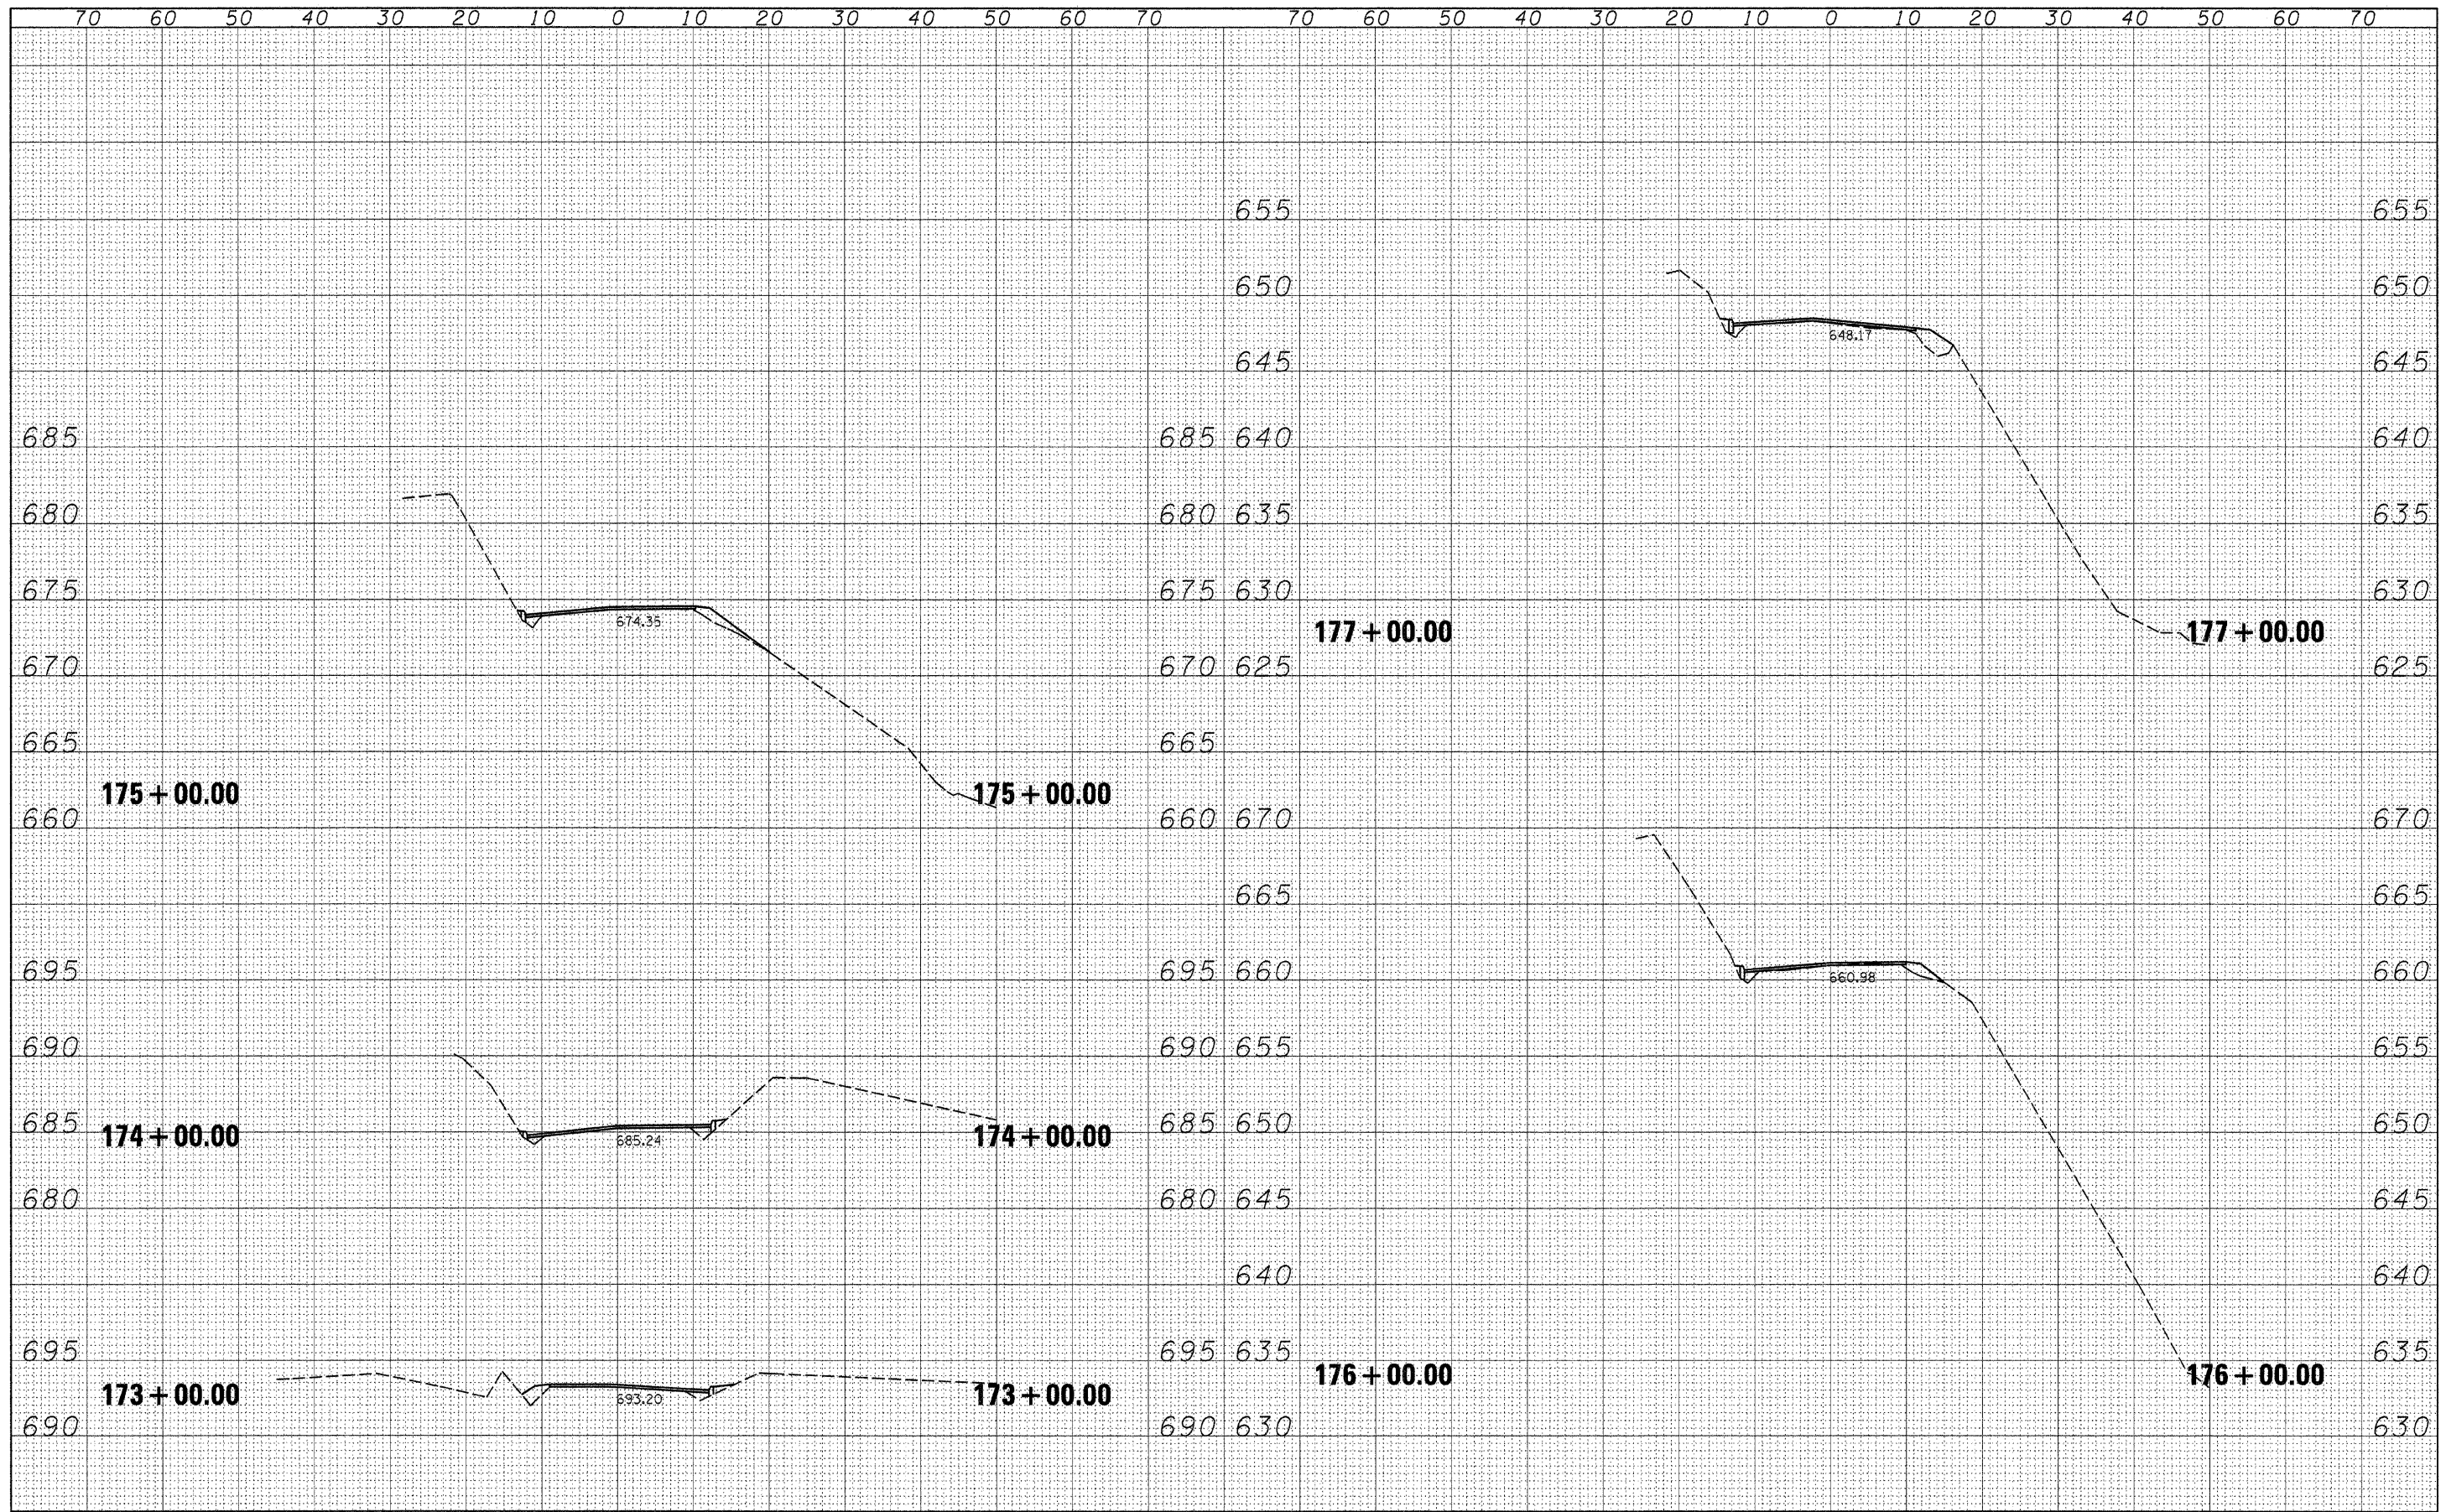

FILE NAME = #FILE#	USER NAME = #USER#	DESIGNED - R.H.D.	REVISED -	STATE OF ILLINOIS DEPARTMENT OF TRANSPORTATION				ARGYLE LAKE STATE PARK CROSS SECTIONS				F.A. RTE.	SECTION	COUNTY	TOTAL SHEETS	SHEET NO.	
		DRAWN - S.D.K.	REVISED -									ARGYLE LAKE STATE PARK	MCDONOUGH	162	134		
		CHECKED - T.T.P.	REVISED -	SCALE: 1" = 10'				SHEET NO. 134 OF 162 SHEETS				STA. 173+00.00 TO STA. 177+00.00				CONTRACT NO. 46158	
		DATE - 12/09/10	REVISED -													ILLINOIS FED. AID PROJECT	