


DATE	
BY	
FINAL SURVEY	
CHECKED	
PLOTTED	
TEMPLATE	
AREAS	
CHECKED	
NO.	

DATE	
BY	
ORIGINAL SURVEY	
CHECKED	
PLOTTED	
TEMPLATE	
AREAS	
CHECKED	
NO.	

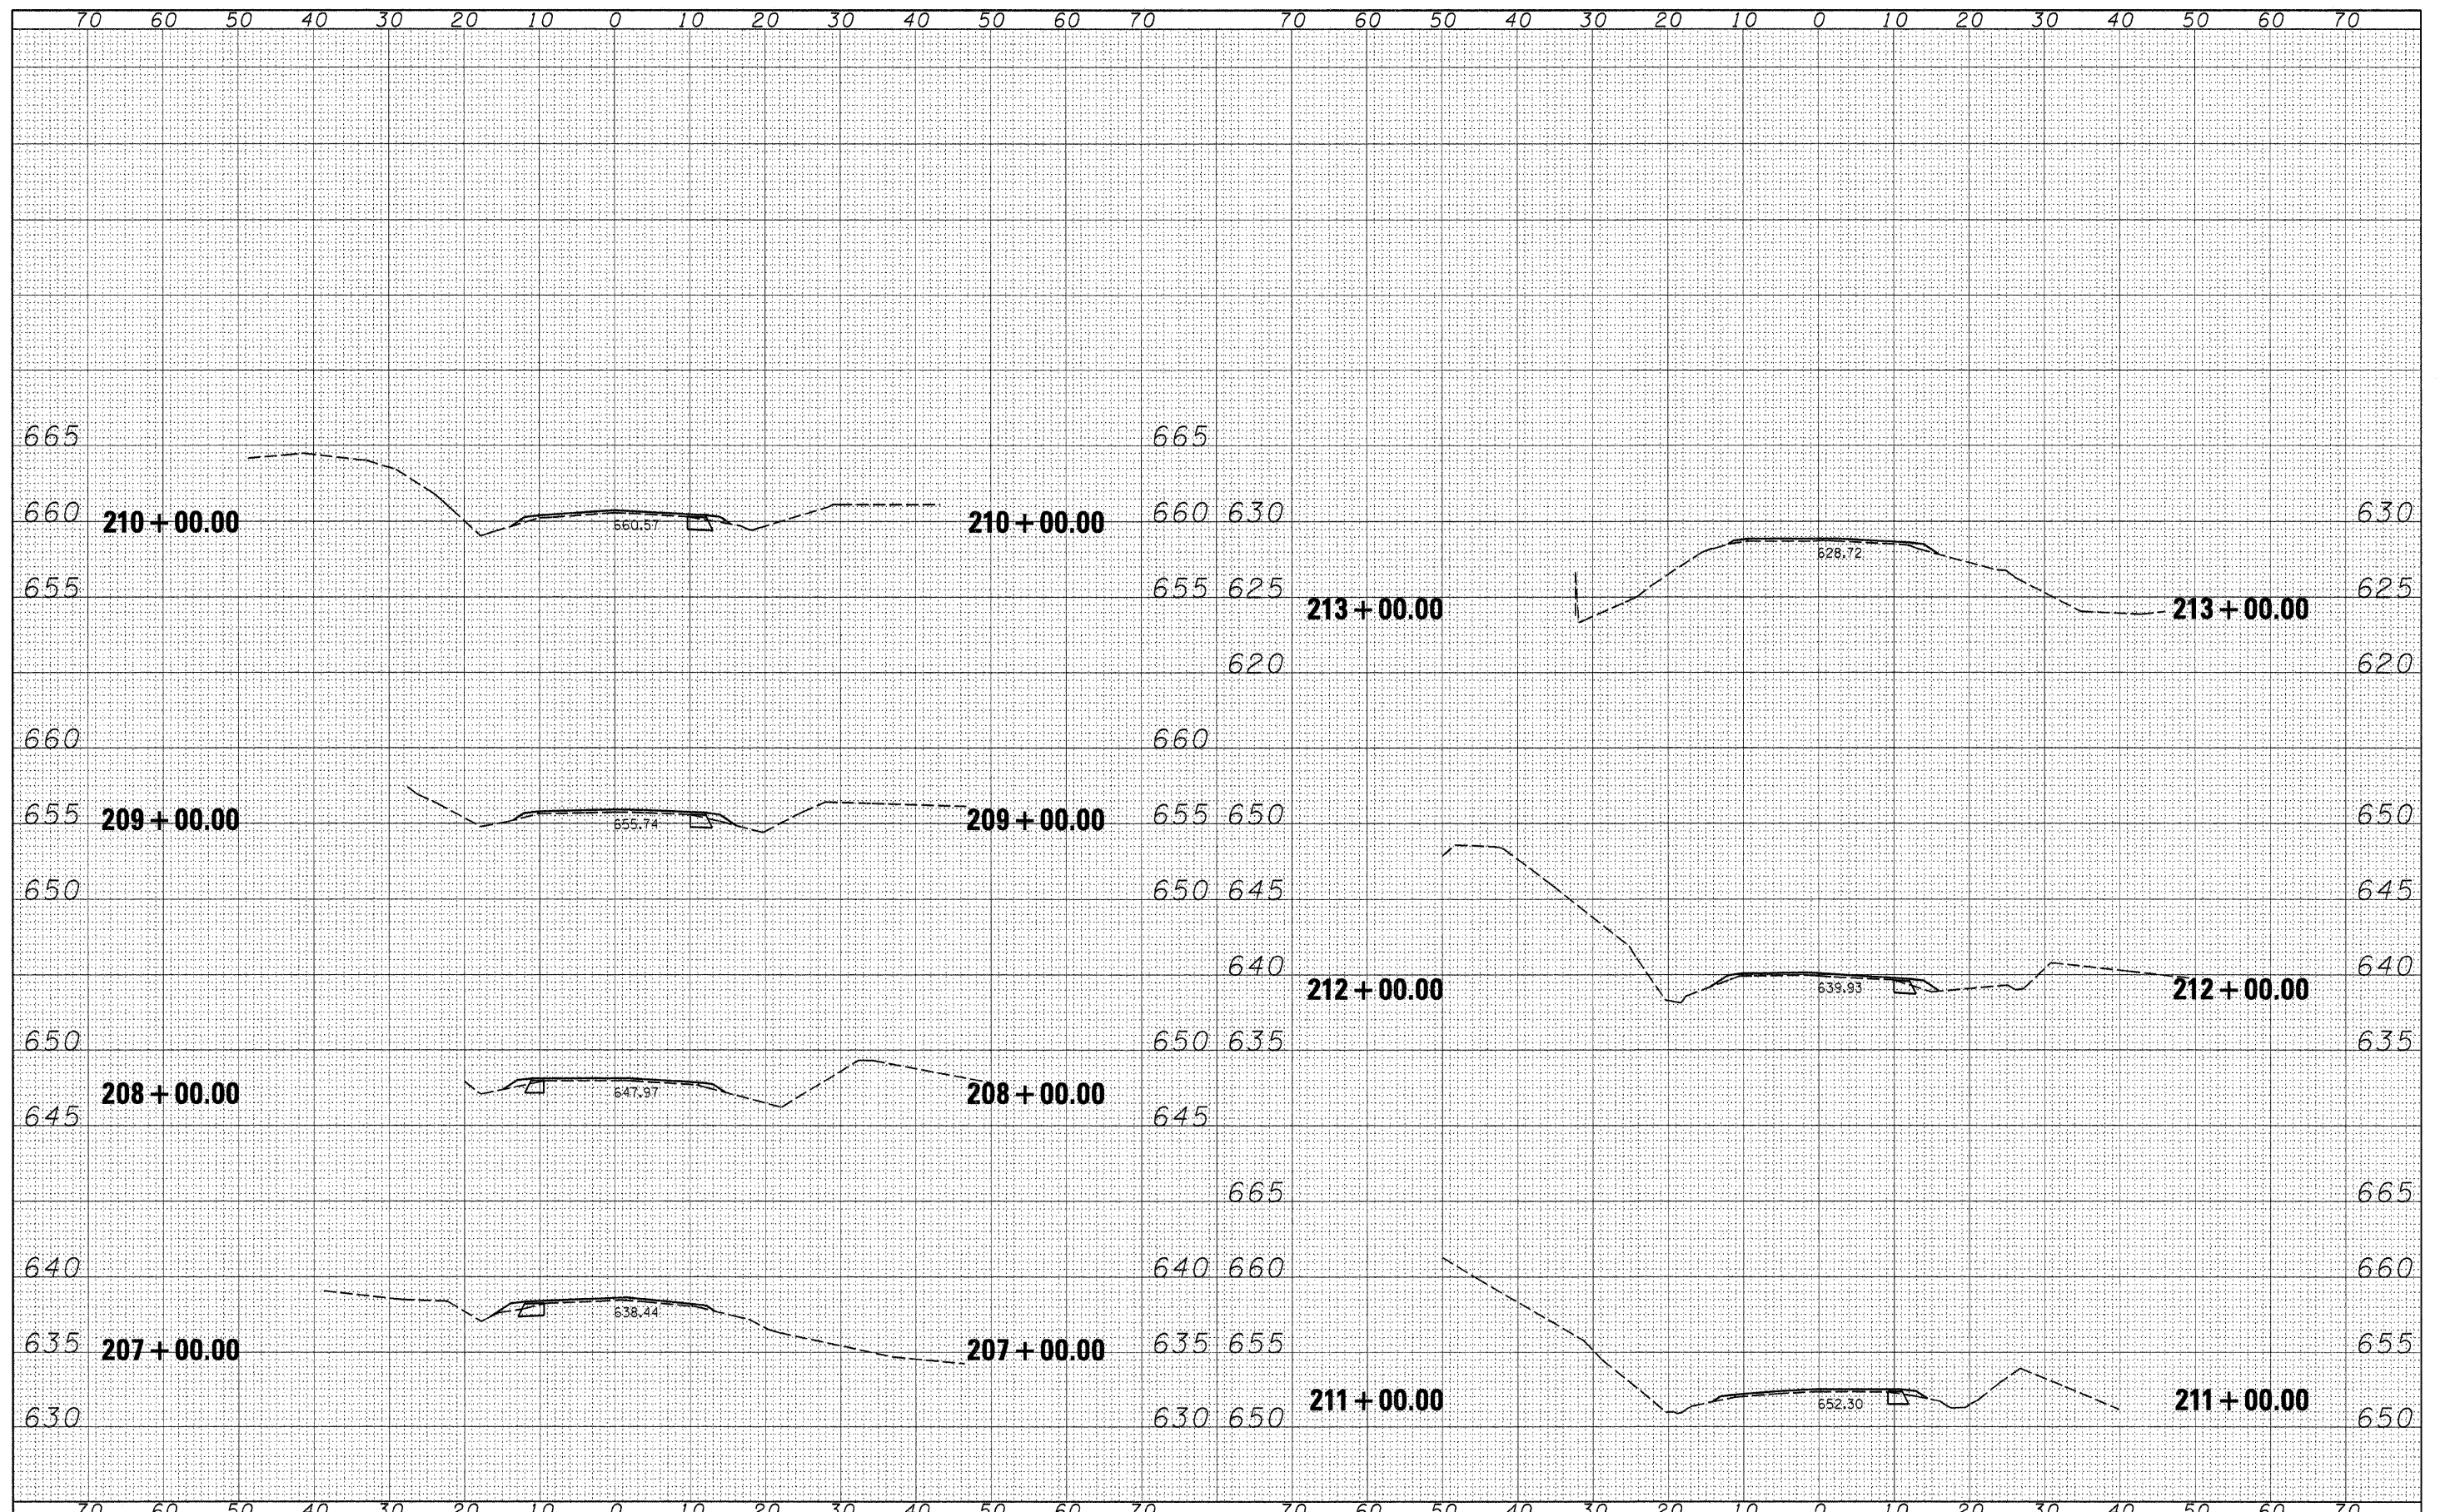

FILE NAME =	USER NAME = *USER*	DESIGNED - R.H.D.	REVISED -	STATE OF ILLINOIS DEPARTMENT OF TRANSPORTATION	ARGYLE LAKE STATE PARK CROSS SECTIONS		F.A. RTE.	SECTION	COUNTY	TOTAL SHEETS	SHEET NO.
#FILE#		DRAWN - S.D.K.	REVISED -		SCALE: 1" = 10'	SHEET NO. 139 OF 162 SHEETS	STA. 207+00.00 TO STA. 213+00.00	ARGYLE LAKE STATE PARK	MCDONOUGH	162	139
		CHECKED - T.T.P.	REVISED -		CONTRACT NO. 46158						
		DATE - 12/09/10	REVISED -		ILLINOIS FED. AID PROJECT						